


FINAL SURVEY	DESIGNED	BY	DATE
NOTE BOOK	PLOTTED		
	TEMPLATE		
	AREAS CHECKED		
	AREAS CHECKED		

ORIGINAL SURVEY	DESIGNED	BY	DATE
NOTE BOOK	PLOTTED		
	TEMPLATE		
	AREAS CHECKED		
	AREAS CHECKED		

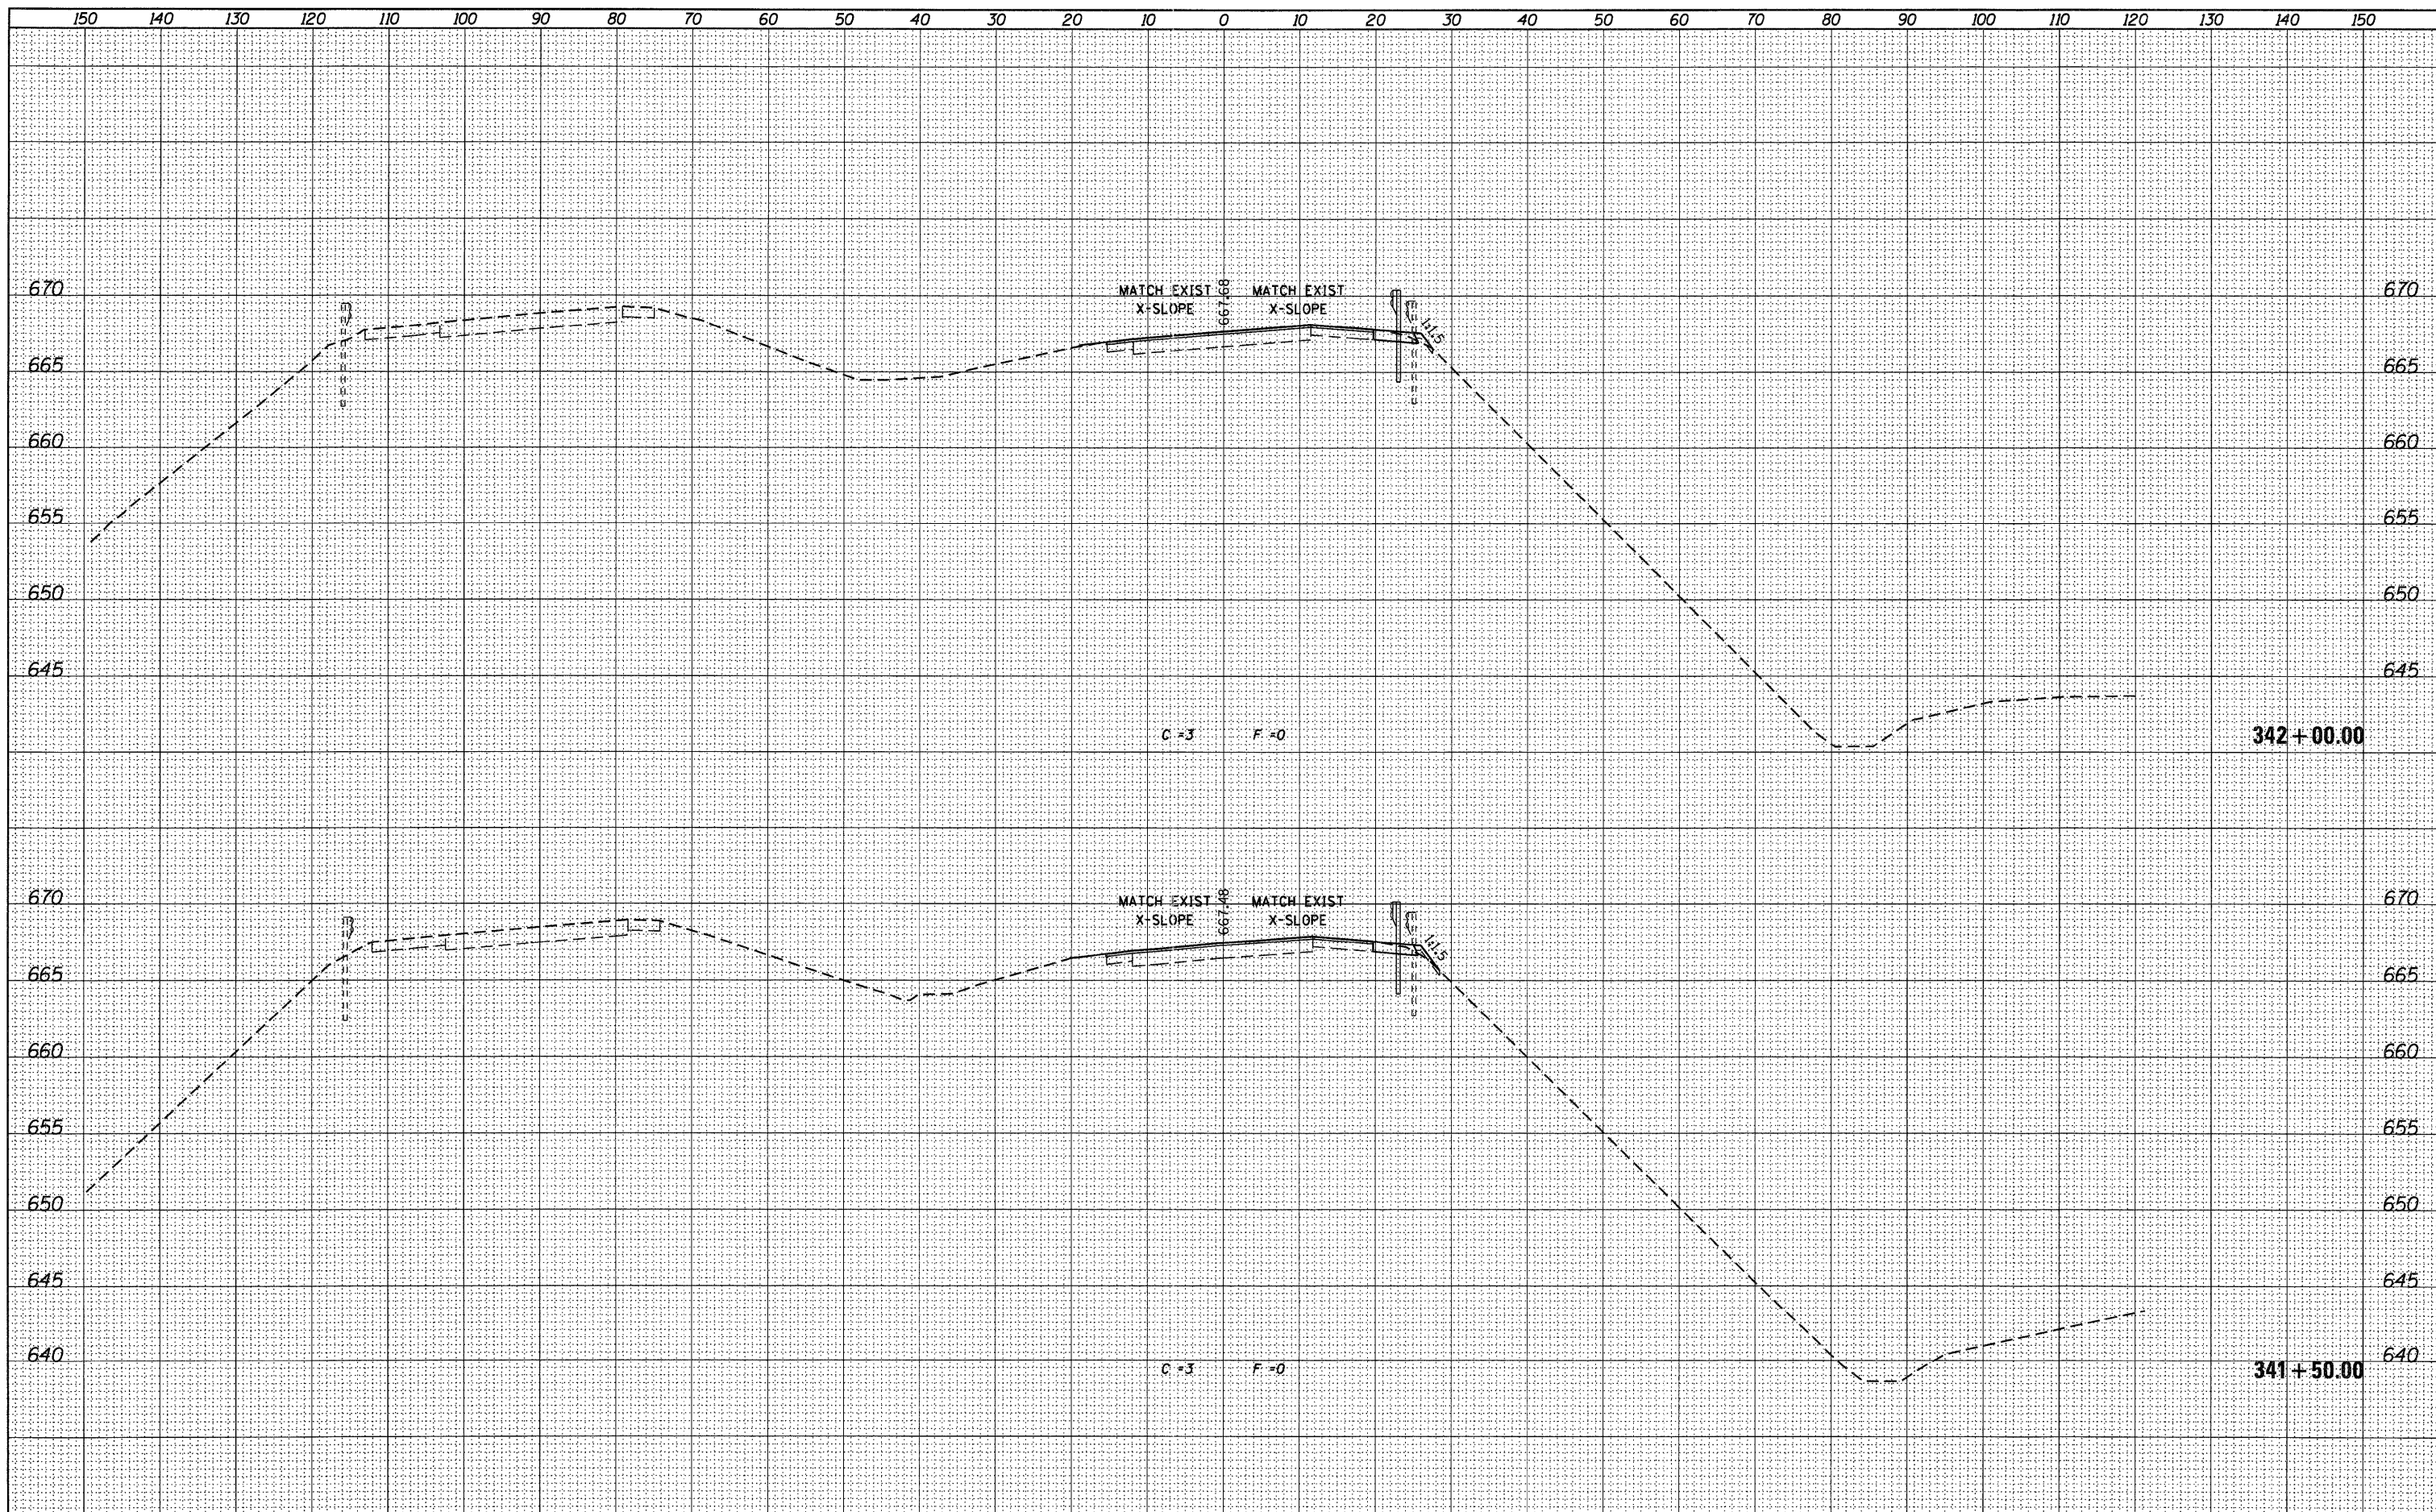

USER NAME = g_jameson	DESIGNED -	REVISIED -		1701 ROUTE 35 NORTH EAST DUBUQUE, IL 61025 (815) 747-8833 DESIGN FIRM #184001036	STATE OF ILLINOIS DEPARTMENT OF TRANSPORTATION				US 20 CROSS SECTIONS SN 043-0004				F.A.P. RTE. 301	SECTION (43B,44B,44HB,45B)D	COUNTY JODAVIESS	TOTAL SHEETS 309	SHEET NO. 255
FILE NAME = Z283207-EB004-vssht.dgn	CHECKED -	REVISIED -			SCALE: 1" = 10'				SHEET NO.	OF	SHEETS	STA. 341+50.00	TO STA. 342+00.00	CONTRACT NO. 64C94			
PLOT DATE = 12/6/2011	DRAWN -	REVISIED -			ILLINOIS FED. AID PROJECT												
PLOT TIME = 10:19:55 AM	CHECKED -	REVISIED -															