


DATE	
BY	
FINAL SURVEY	
SURVEYED	
PLOTTED	
NOTE BOOK	
TEMPLATE	
AREAS	
CHECKED	

DATE	
BY	
ORIGINAL SURVEY	
SURVEYED	
PLOTTED	
NOTE BOOK	
TEMPLATE	
AREAS	
CHECKED	

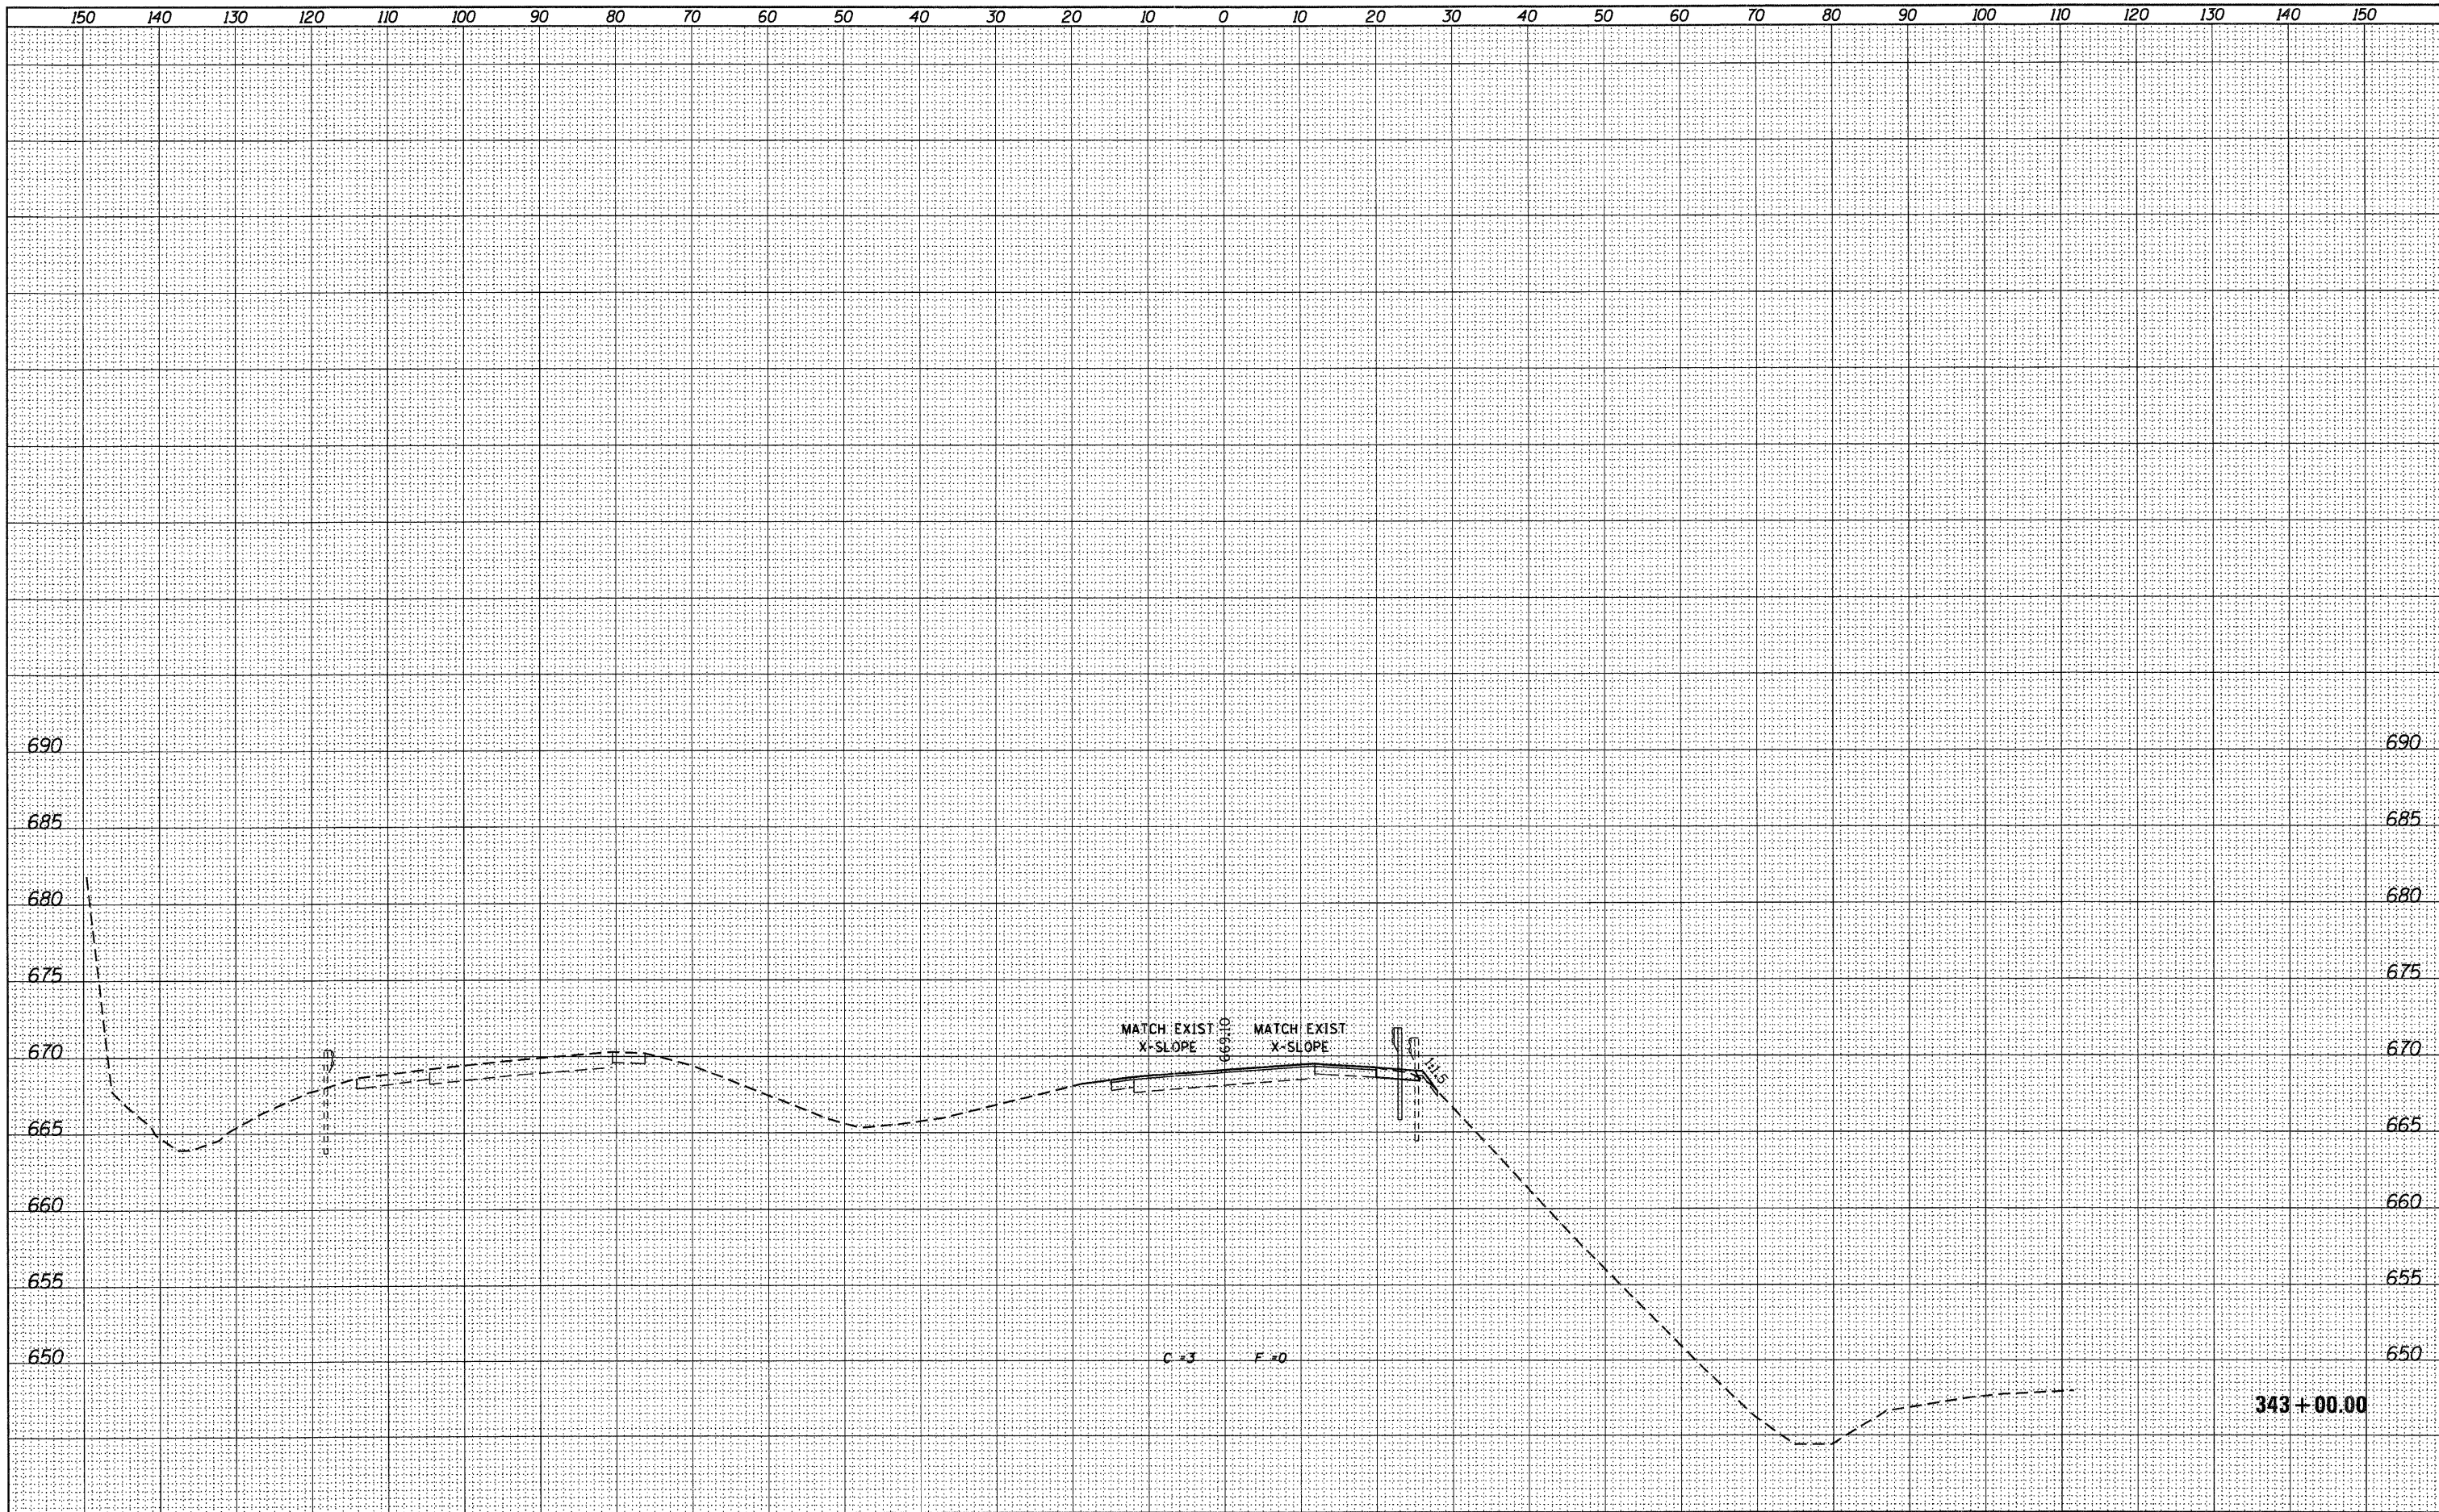

USER NAME = g_jameson FILE NAME = Z283207-EB004-xssh.tdgn PLOT DATE = 12/6/2011 PLOT TIME = 10:19:56 AM	DESIGNED - CHECKED - DRAWN - CHECKED -	REVISED - REVISED - REVISED - REVISED -	WHKS & CO. ENGINEERING 1701 ROUTE 35 NORTH EAST DUBUQUE, IL 61025 (815) 747-8833 DESIGN FIRM #184001036	STATE OF ILLINOIS DEPARTMENT OF TRANSPORTATION	US 20 CROSS SECTIONS SN 043-0004 SCALE: 1" = 10' SHEET NO. OF SHEETS STA. 343+00.00 TO STA. 343+00.00	F.A.P. RTE. 301 SECTION (43B,44B,44HB,45B)D COUNTY JODAVIESS TOTAL SHEETS 309 SHEET NO. 257 CONTRACT NO. 64C94 ILLINOIS FED. AID PROJECT
--	---	--	---	---	--	--