


DATE	
BY	
FINAL SURVEY	
SUBMITTED	
PLOTTED	
NOTE BOOK	
TEMPLATE	
AREAS	
AREAS CHECKED	
NO.	

DATE	
BY	
ORIGINAL SURVEY	
SUBMITTED	
PLOTTED	
NOTE BOOK	
TEMPLATE	
AREAS	
AREAS CHECKED	
NO.	

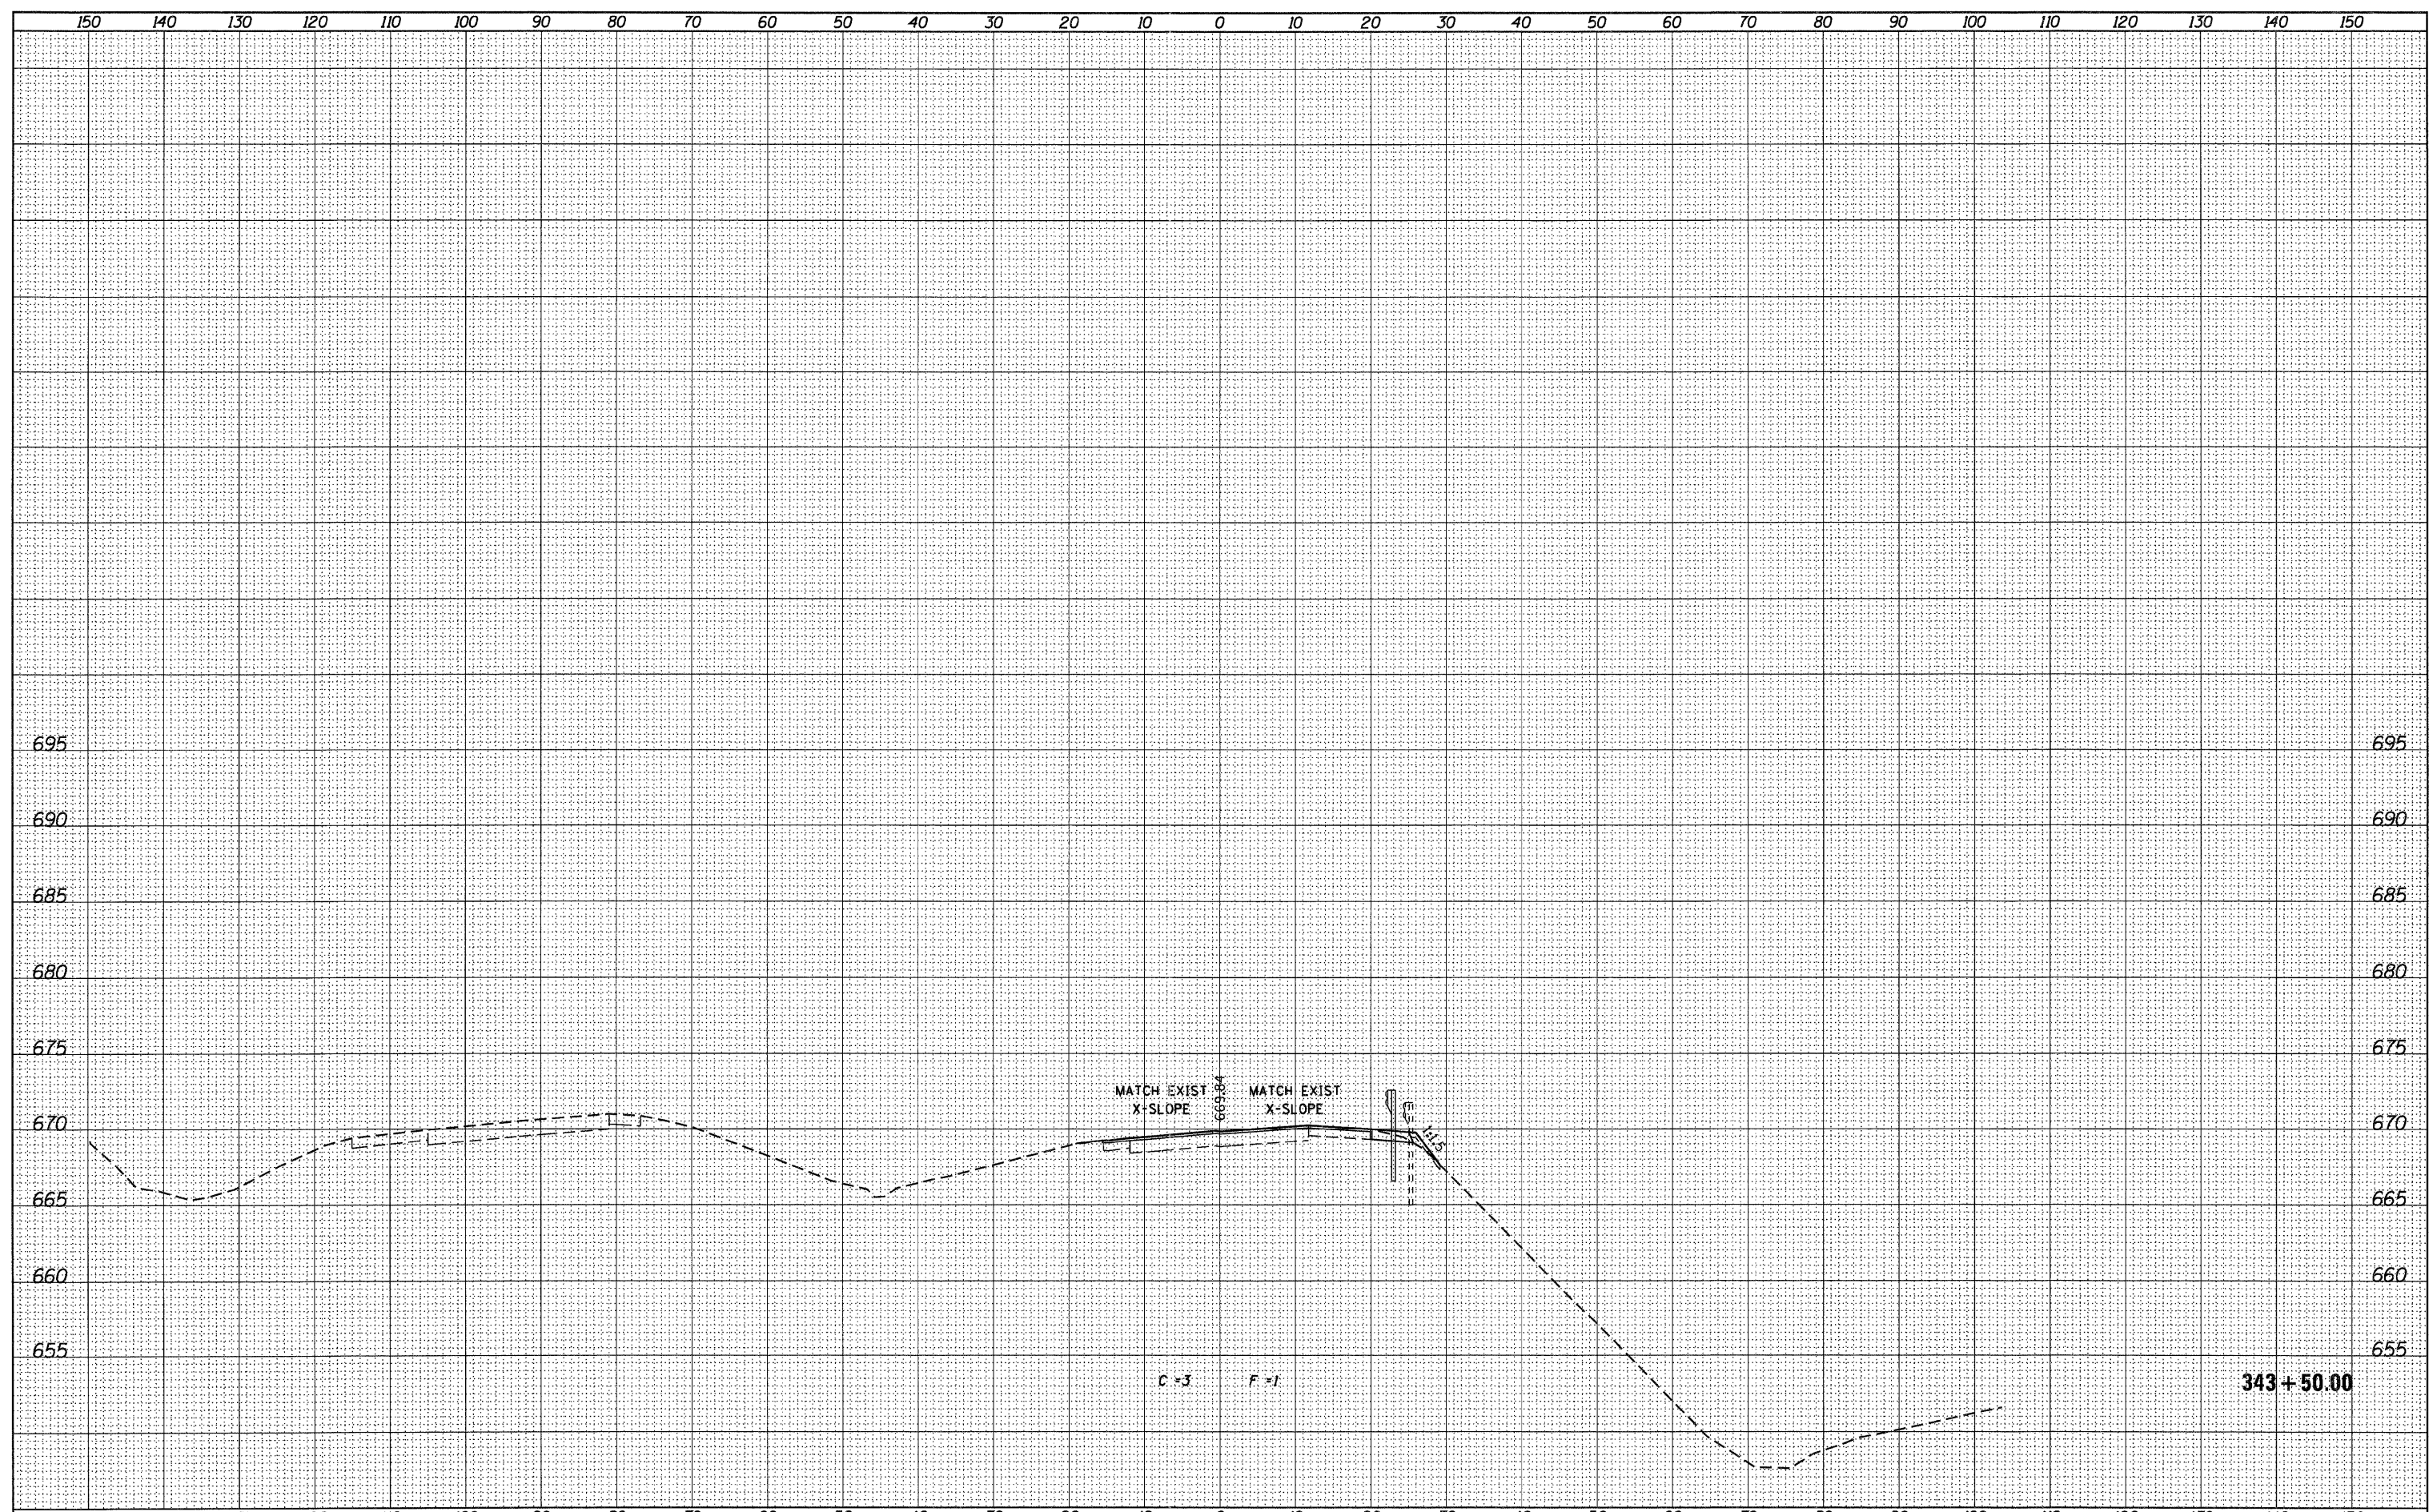

USER NAME = g_jameson	DESIGNED -	REVISED -		1701 ROUTE 35 NORTH EAST DUBUQUE, IL 61025 (815) 747-8833 DESIGN FIRM #184001036	STATE OF ILLINOIS DEPARTMENT OF TRANSPORTATION			US 20 CROSS SECTIONS SN 043-0004			F.A.P. RTE.	SECTION	COUNTY	TOTAL SHEETS	SHEET NO.
FILE NAME = Z283287-E8084-xssh.t.dgn	CHECKED -	REVISED -									301	(43B,44B,44HB,45B)D	JODAVIESS	309	258
PLOT DATE = 12/6/2011	DRAWN -	REVISED -			SCALE: 1" = 10'			SHEET NO.	OF	SHEETS	STA. 343+50.00	TO STA. 343+50.00	CONTRACT NO. 64C94		
PLOT TIME = 10:19:57 AM	CHECKED -	REVISED -			ILLINOIS FED. AID PROJECT										