


FINAL SURVEY	CHECKED	DATE
NOTE BOOK	DATE	
NO.	AREAS CHECKED	

ORIGINAL SURVEY	CHECKED	DATE
NOTE BOOK	DATE	
NO.	AREAS CHECKED	

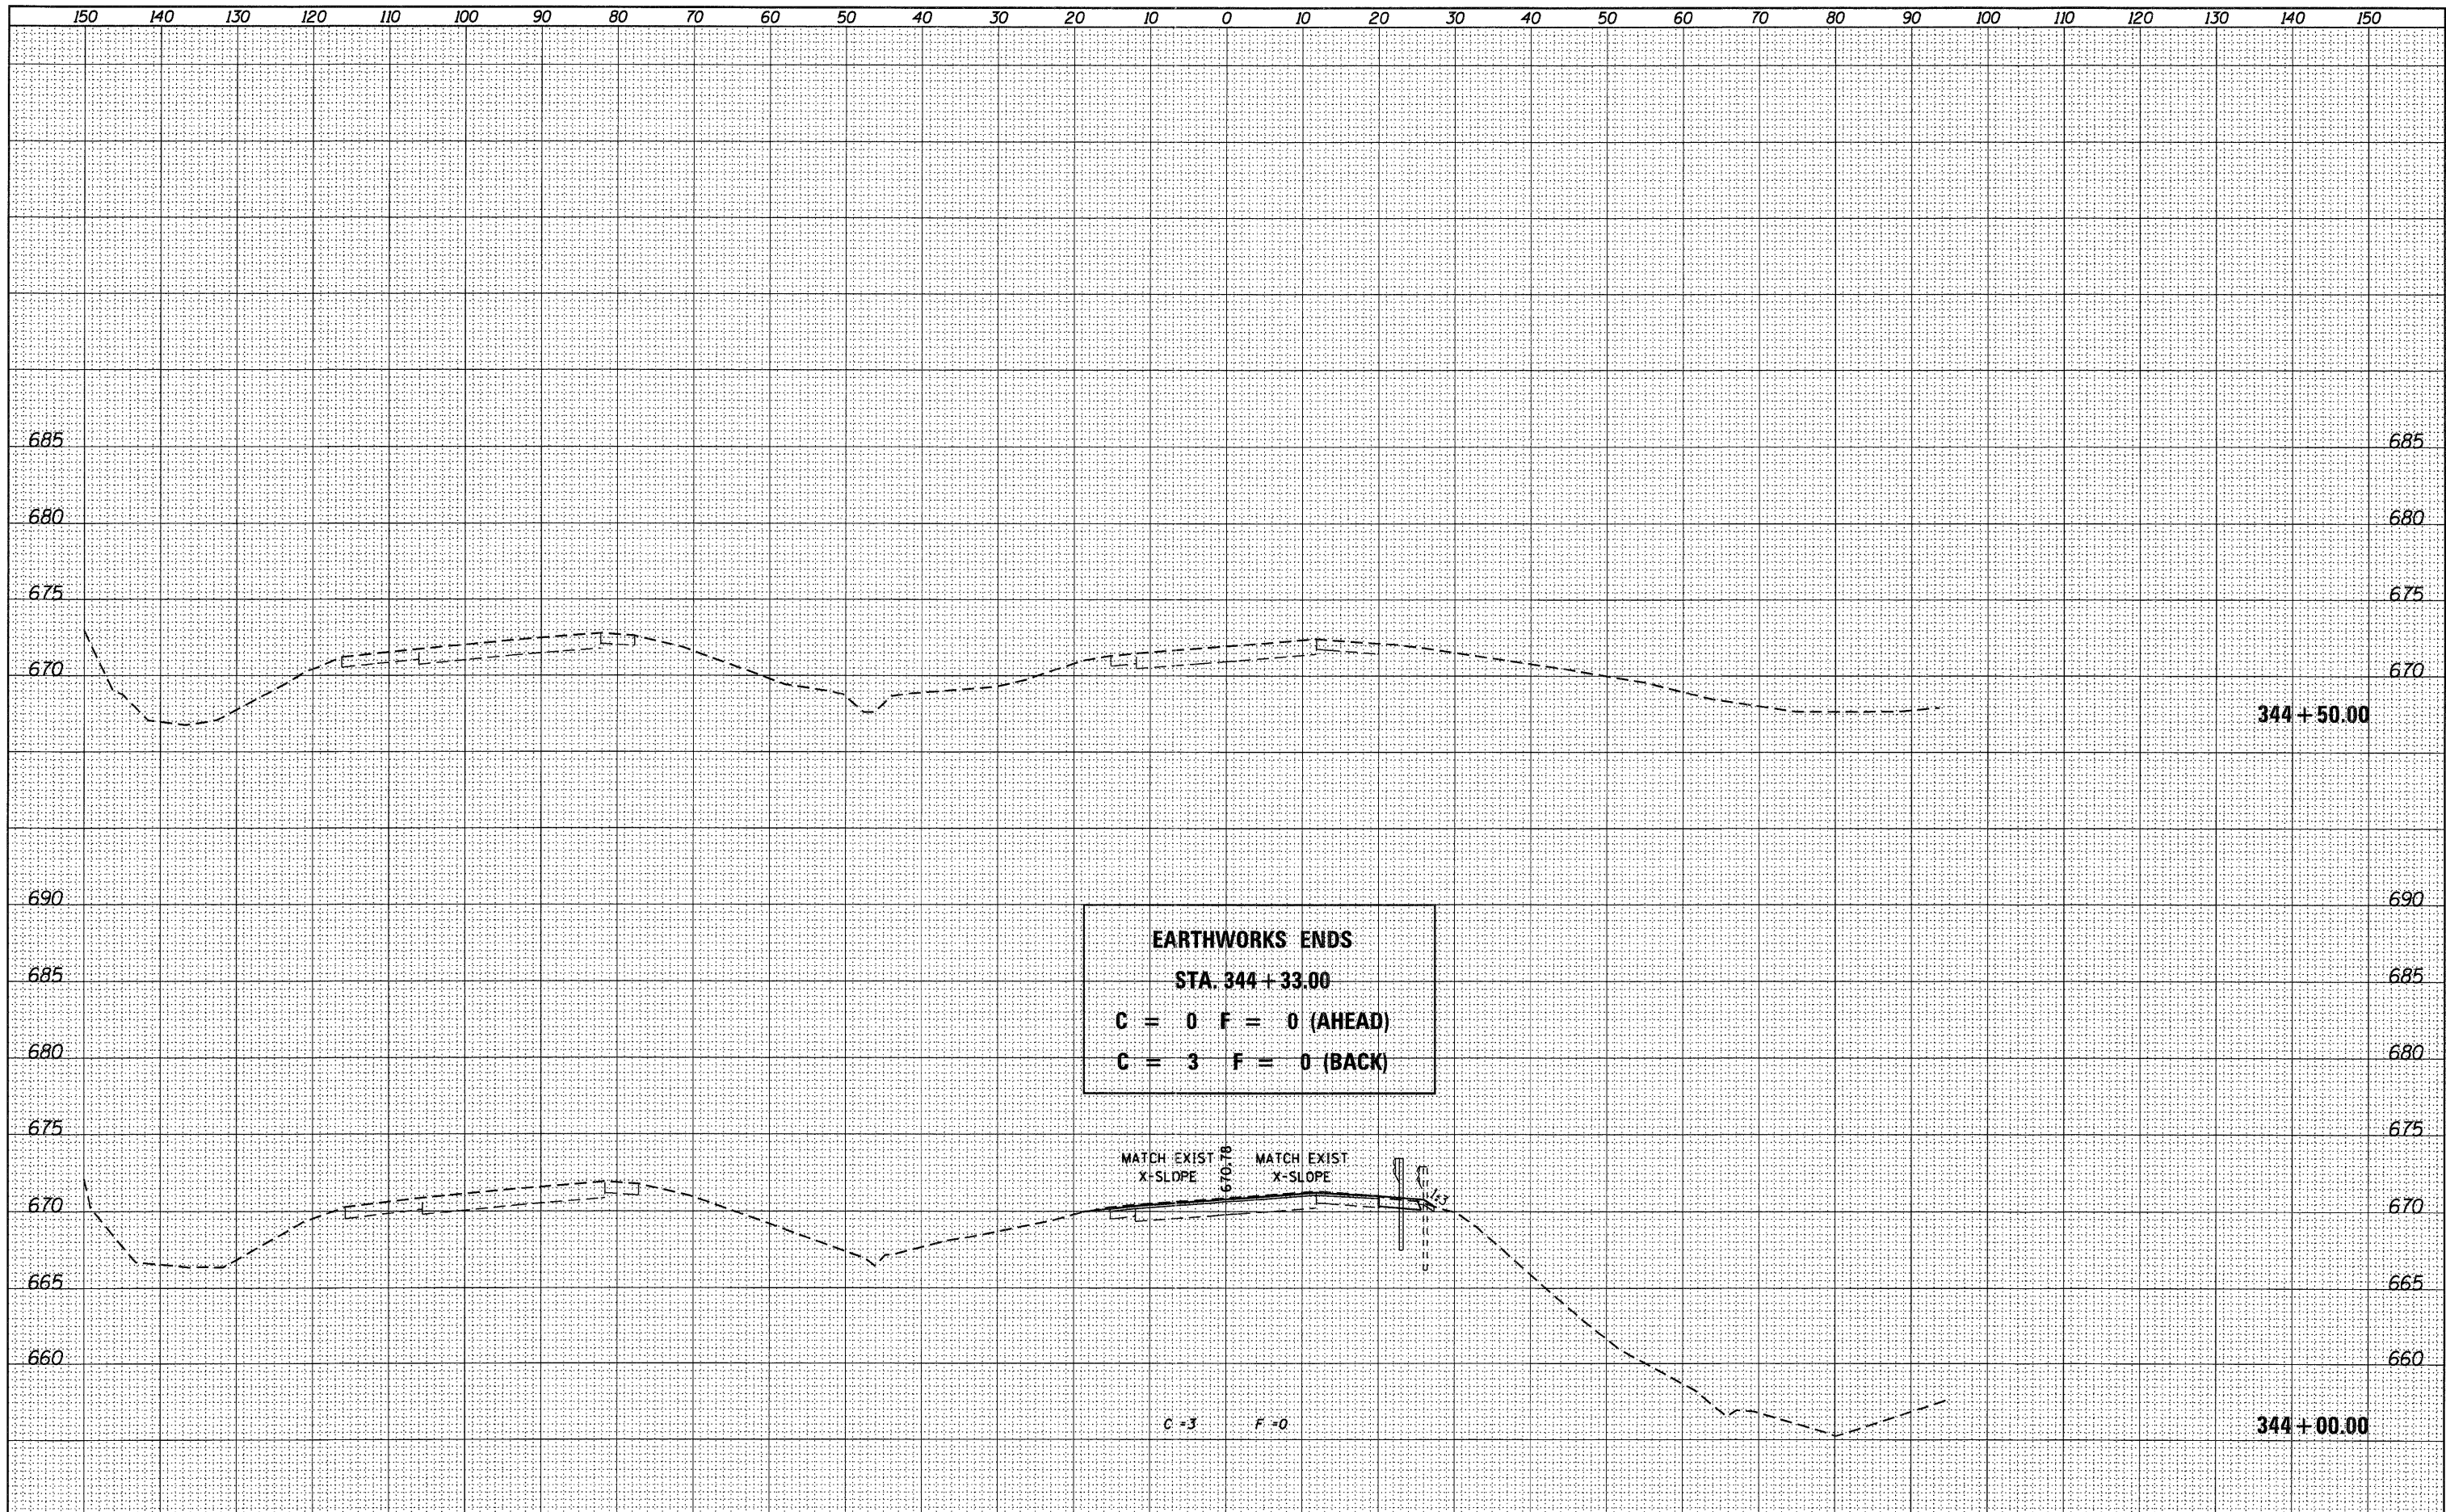

**EARTHWORKS ENDS**  
**STA. 344 + 33.00**  
**C = 0 F = 0 (AHEAD)**  
**C = 3 F = 0 (BACK)**

USER NAME = g_jameson	DESIGNED -	REVISIONS -
FILE NAME = Z203207-EB004-xssh.t.dgn	CHECKED -	REVISIONS -
PLOT DATE = 12/6/2011	DRAWN -	REVISIONS -
PLOT TIME = 10:19:57 AM	CHECKED -	REVISIONS -

**WHKS & CO.**  
**ENGINEERING**  
 1701 ROUTE 35 NORTH  
 EAST DUBUQUE, IL 61025  
 (815) 747-8833  
 DESIGN FIRM #184001036

**STATE OF ILLINOIS**  
**DEPARTMENT OF TRANSPORTATION**

**US 20 CROSS SECTIONS**  
**SN 043-0004**  
 SCALE: 1" = 10' SHEET NO. OF SHEETS STA. 344+00.00 TO STA. 344+50.00

F.A.P. RTE. 301	SECTION (43B,44B,44HB,45B)D	COUNTY JODAVIESS	TOTAL SHEETS 309	SHEET NO. 259
CONTRACT NO. 64C94			ILLINOIS FED. AID PROJECT	