


FINAL SURVEY	REVISED	BY	DATE
NOTE BOOK	PLotted		
NO.	AREAS CHECKED		

ORIGINAL SURVEY	REVISED	BY	DATE
NOTE BOOK	PLotted		
NO.	AREAS CHECKED		

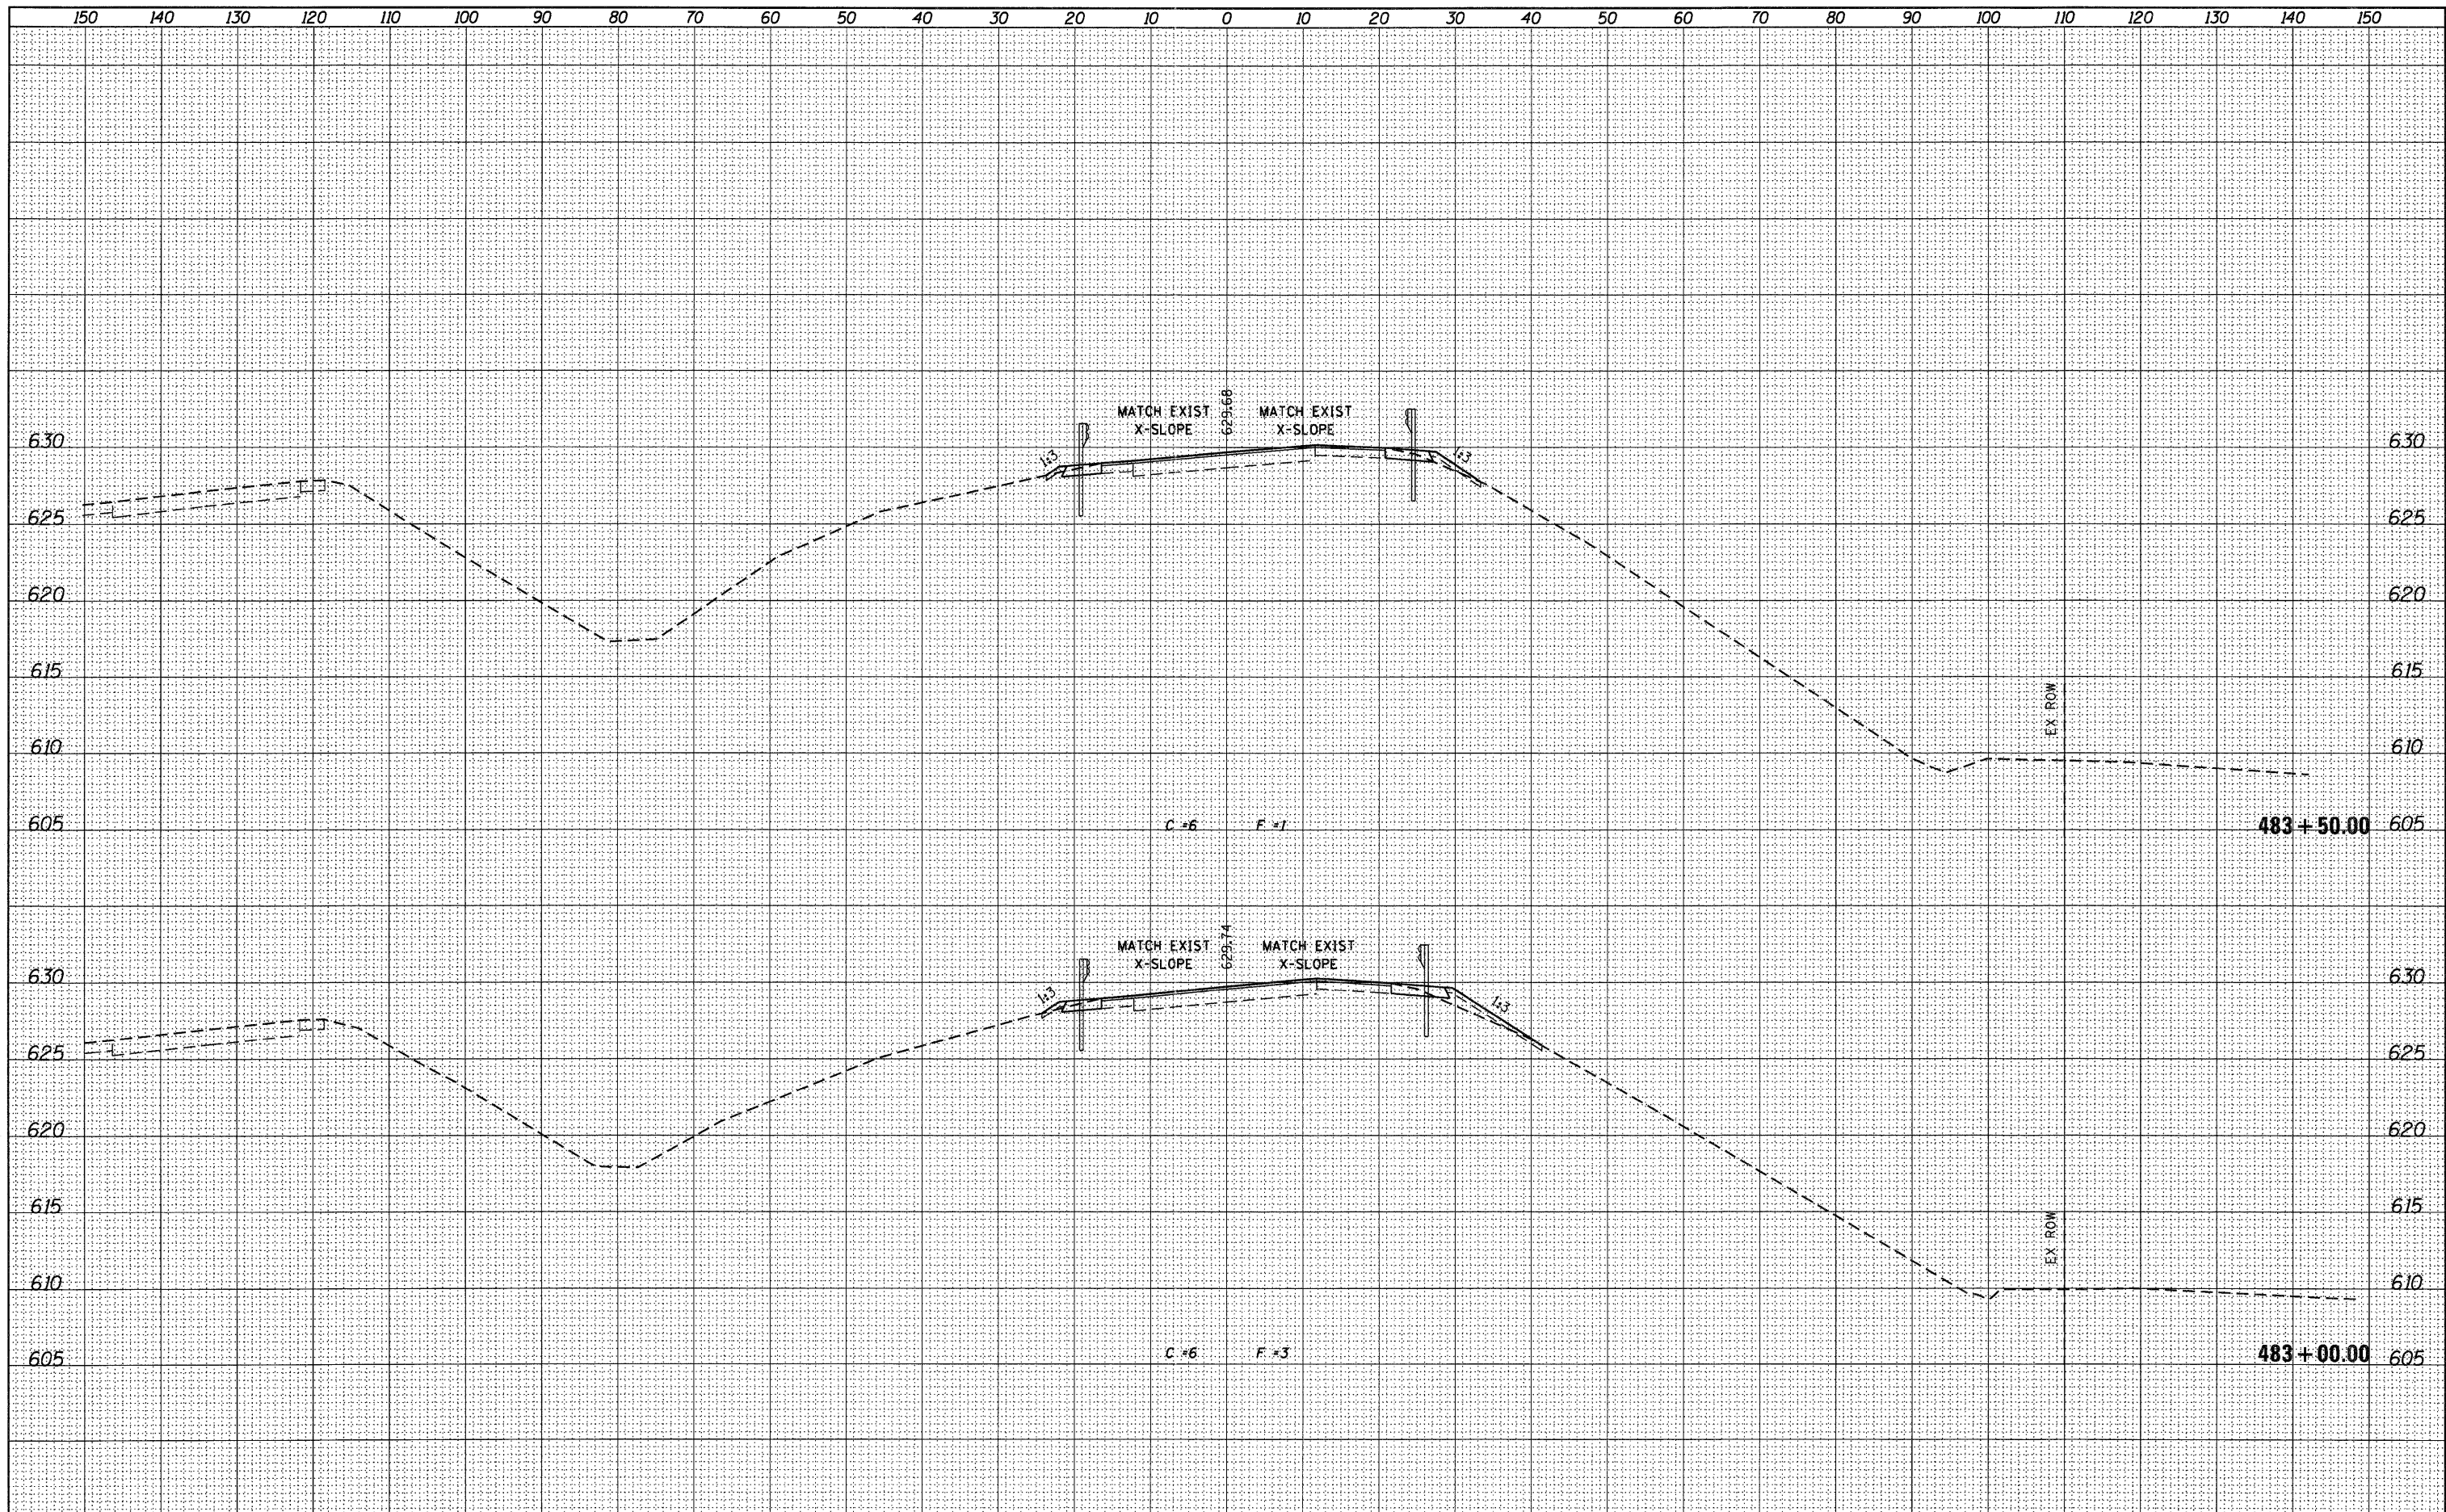

USER NAME = g_jameson FILE NAME = Z203207-EB007-xasht.dgn PLOT DATE = 12/6/2011 PLOT TIME = 10:20:16 AM	DESIGNED - CHECKED - DRAWN - CHECKED -	REVISED - REVISED - REVISED - REVISED -	WHKS & CO. ENGINEERING 1701 ROUTE 35 NORTH EAST DUBUQUE, IL 61025 (815) 747-8833 DESIGN FIRM #184001036	STATE OF ILLINOIS DEPARTMENT OF TRANSPORTATION	US 20 CROSS SECTIONS SN 043-0007 SCALE: 1" = 10' SHEET NO. OF SHEETS STA. 483+00.00 TO STA. 483+50.00	F.A.P. RTE. 301 SECTION (43B,44B,44HB,45B)D COUNTY JODAVIESS CONTRACT NO. 64C94	TOTAL SHEETS 309 SHEET NO. 284 ILLINOIS FED. AID PROJECT
--	---	--	--	---	--	--	--