


DATE	
BY	
SUBMITTED	
PLOTTED	
TEMPLATE	
AREAS	
CHECKED	
NO.	

DATE	
BY	
SUBMITTED	
PLOTTED	
TEMPLATE	
AREAS	
CHECKED	
NO.	

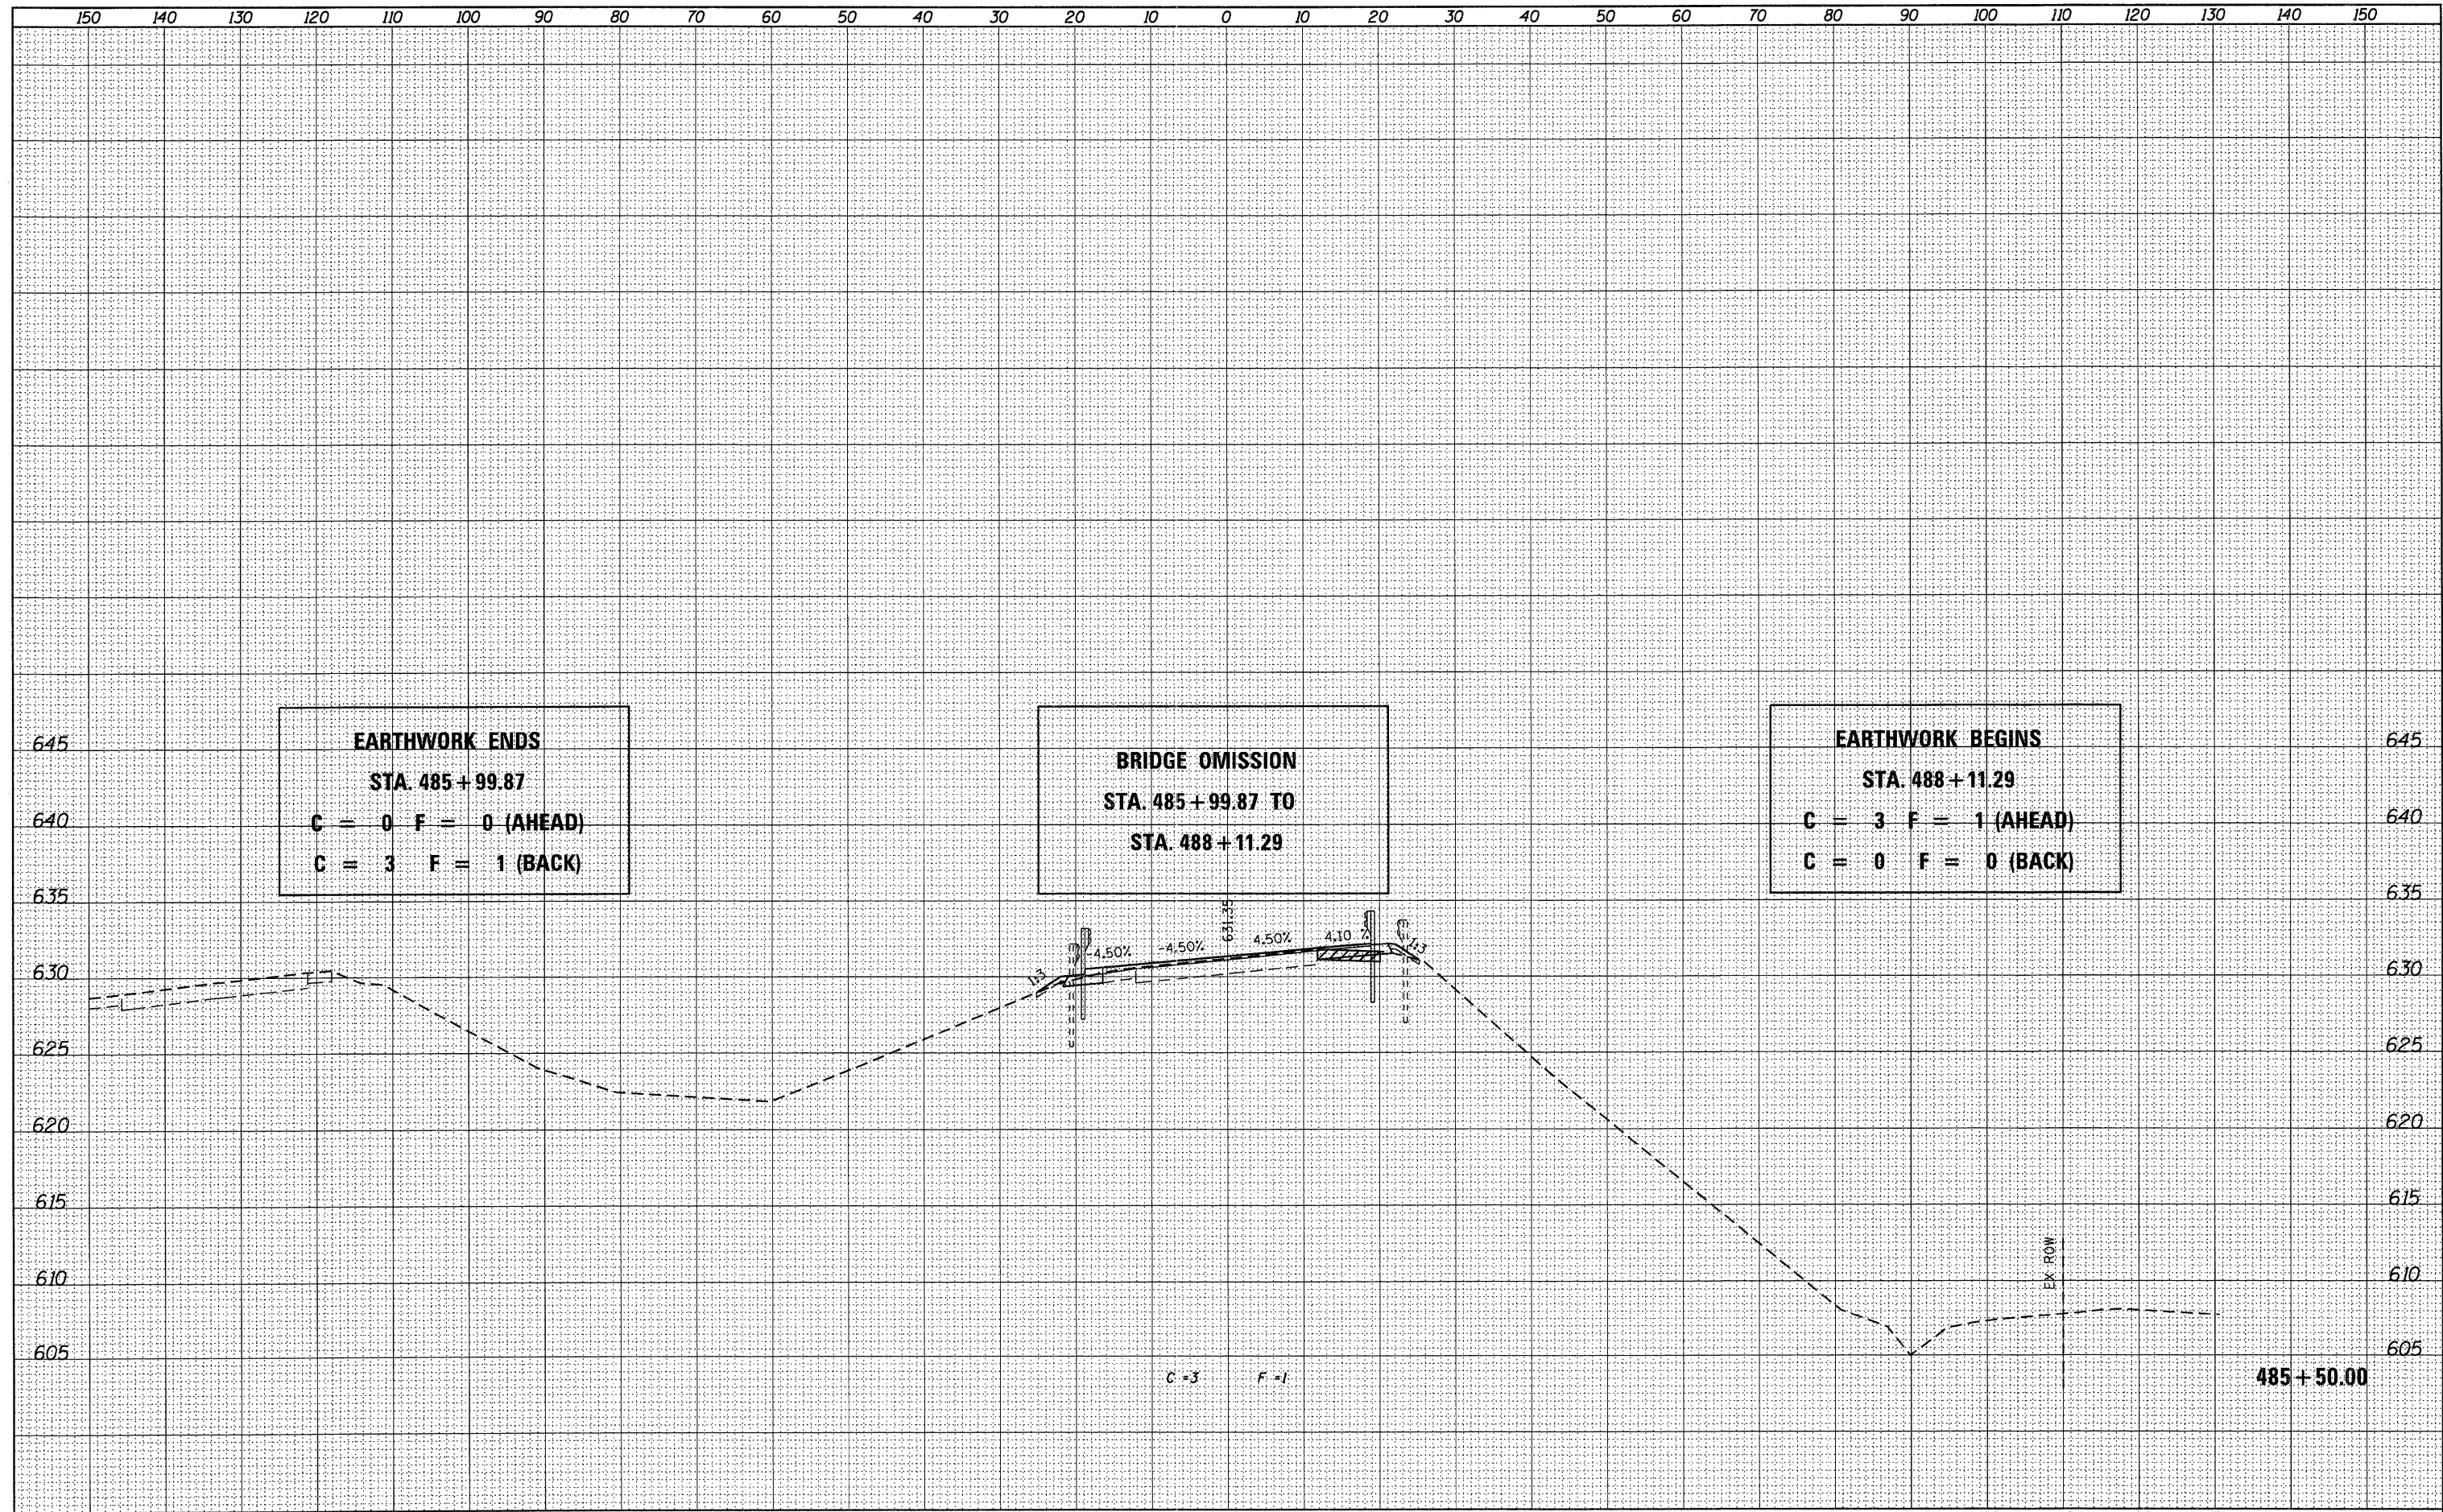

USER NAME = gjameson	DESIGNED -	REVISED -		1701 ROUTE 35 NORTH EAST DUBUQUE, IL 61025 (815) 747-8833 DESIGN FIRM #184001036
FILE NAME = 2203207-EB007-wsht.dgn	CHECKED -	REVISED -		
PLOT DATE = 12/6/2011	DRAWN -	REVISED -		
PLOT TIME = 10:26:18 AM	CHECKED -	REVISED -		

STATE OF ILLINOIS
DEPARTMENT OF TRANSPORTATION

US 20 CROSS SECTIONS
SN 043-0007
 SCALE: 1" = 10' SHEET NO. OF SHEETS STA. 485+50.00 TO STA. 485+50.00

F.A.P. RTE.	SECTION	COUNTY	TOTAL SHEETS	SHEET NO.
301	(43B,44B,44HB,45B)D	JODAVIESS	309	287
CONTRACT NO. 64C94			ILLINOIS FED. AID PROJECT	