


FINAL SURVEY	SURVEYED	DATE
NOTE BOOK	PLOTTED	BY
NO.	TEMPLATE	
	AREAS	
	CHECKED	

ORIGINAL SURVEY	SURVEYED	DATE
NOTE BOOK	PLOTTED	BY
NO.	TEMPLATE	
	AREAS	
	CHECKED	

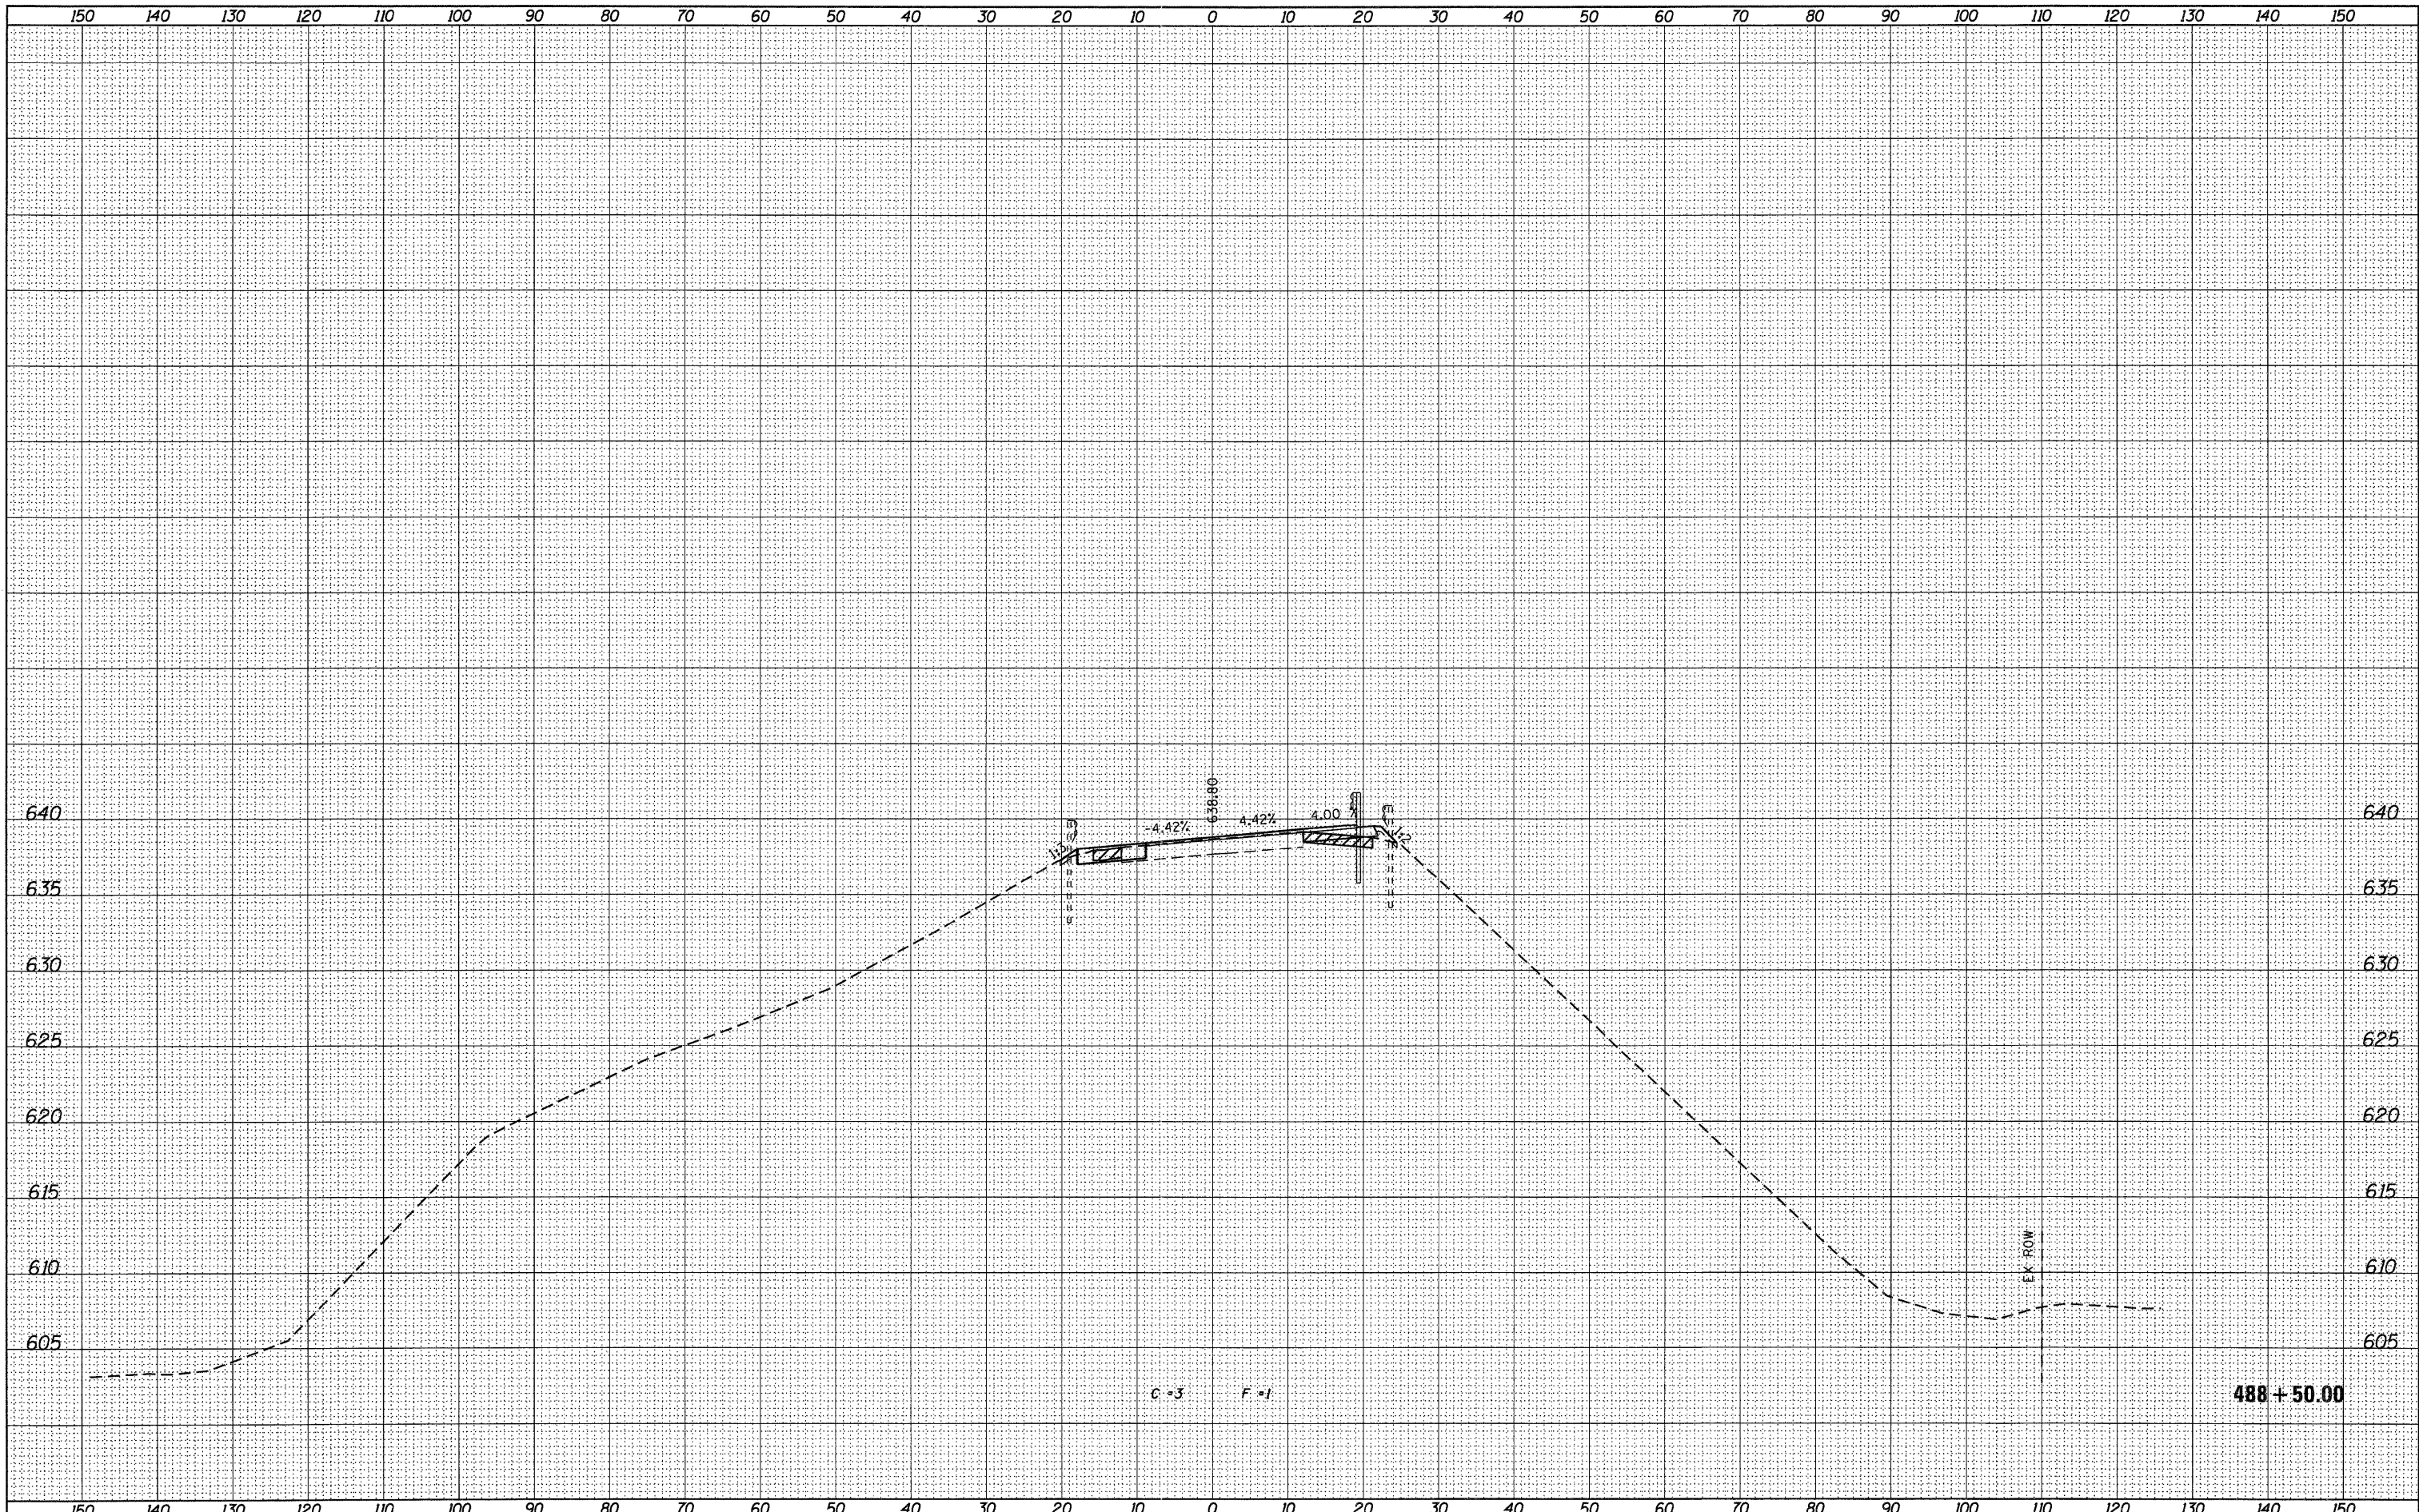

USER NAME = g_jameson	DESIGNED -	REVISIED -
FILE NAME = 2203207-E8007-xssh.t.dgn	CHECKED -	REVISIED -
PLOT DATE = 12/6/2011	DRAWN -	REVISIED -
PLOT TIME = 10:20:18 AM	CHECKED -	REVISIED -

WHKS & CO.
ENGINEERING
1701 ROUTE 35 NORTH
EAST DUBUQUE, IL 61025
(815) 747-8833
DESIGN FIRM #184001036

**STATE OF ILLINOIS
DEPARTMENT OF TRANSPORTATION**

**US 20 CROSS SECTIONS
SN 043-0007**

SCALE: 1" = 10' SHEET NO. OF SHEETS STA. 488+50.00 TO STA. 488+50.00

F.A.P. RTE. 301	SECTION (43B,44B,44HB,45B)D	COUNTY JODAVIESS	TOTAL SHEETS 309	SHEET NO. 288
			CONTRACT NO. 64C94	
ILLINOIS FED. AID PROJECT				