


FINAL	SURVEYED	DATE
SURFIT	PLOTTED	BY
NOTE BOOK	TEMPLATE	
	AREAS	
	CHECKED	

ORIGINAL	SURVEYED	DATE
SURFIT	PLOTTED	BY
NOTE BOOK	TEMPLATE	
	AREAS	
	CHECKED	

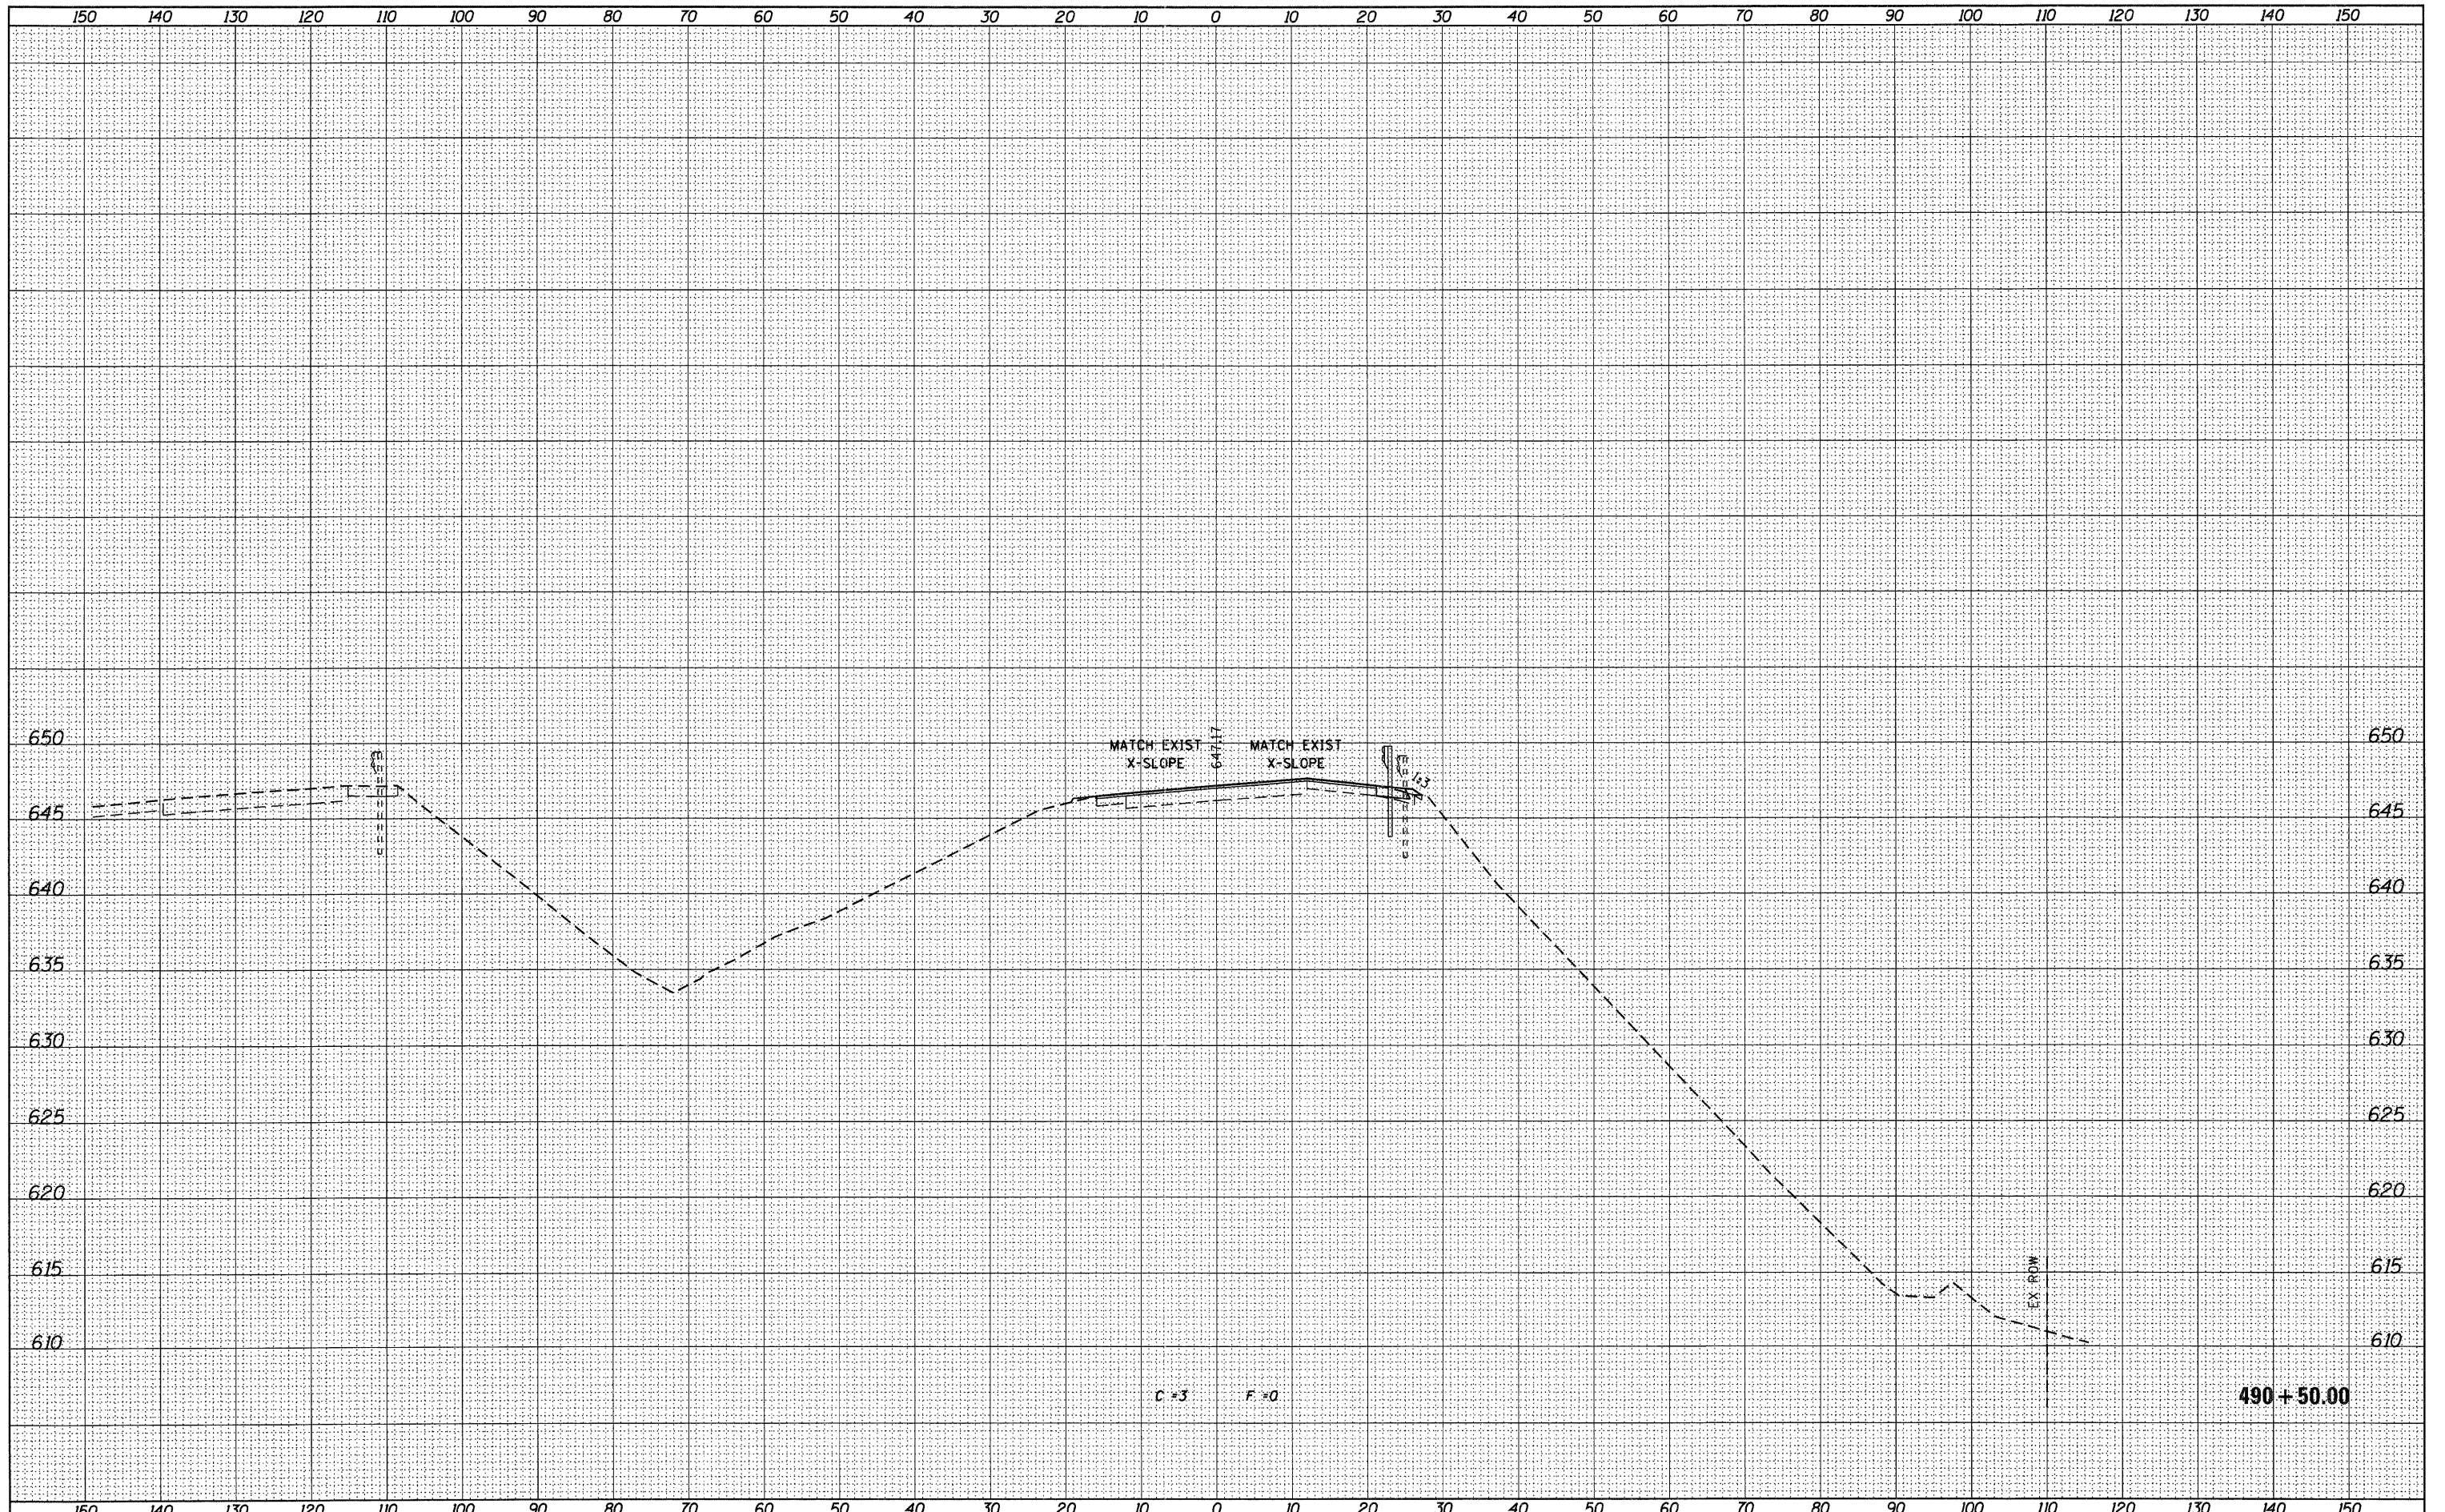

USER NAME =	DESIGNED -	REVISED -
FILE NAME =	CHECKED -	REVISED -
PLOT DATE =	DRAWN -	REVISED -
PLOT TIME =	CHECKED -	REVISED -

DESIGNED -	REVISED -
CHECKED -	REVISED -
DRAWN -	REVISED -
CHECKED -	REVISED -

WHKS & CO.
ENGINEERING
1701 ROUTE 35 NORTH
EAST DUBUQUE, IL 61025
(815) 747-8833
DESIGN FIRM #184001036

STATE OF ILLINOIS
DEPARTMENT OF TRANSPORTATION

US 20 CROSS SECTIONS
SN 043-0007
SCALE: 1" = 10'
SHEET NO. OF SHEETS STA. 490+50.00 TO STA. 490+50.00

F.A.P. RTE.	SECTION	COUNTY	TOTAL SHEETS	SHEET NO.
301	(43B,44B,44HB,45B)D	JODAVIESS	309	292
			CONTRACT NO. 64C94	
ILLINOIS FED. AID PROJECT				