


FINAL SURVEY	SURVEYED	BY	DATE
NO.	PLOTTED		
	NOTE BOOK		
	AREAS CHECKED		

ORIGINAL SURVEY	SURVEYED	BY	DATE
NO.	PLOTTED		
	NOTE BOOK		
	AREAS CHECKED		

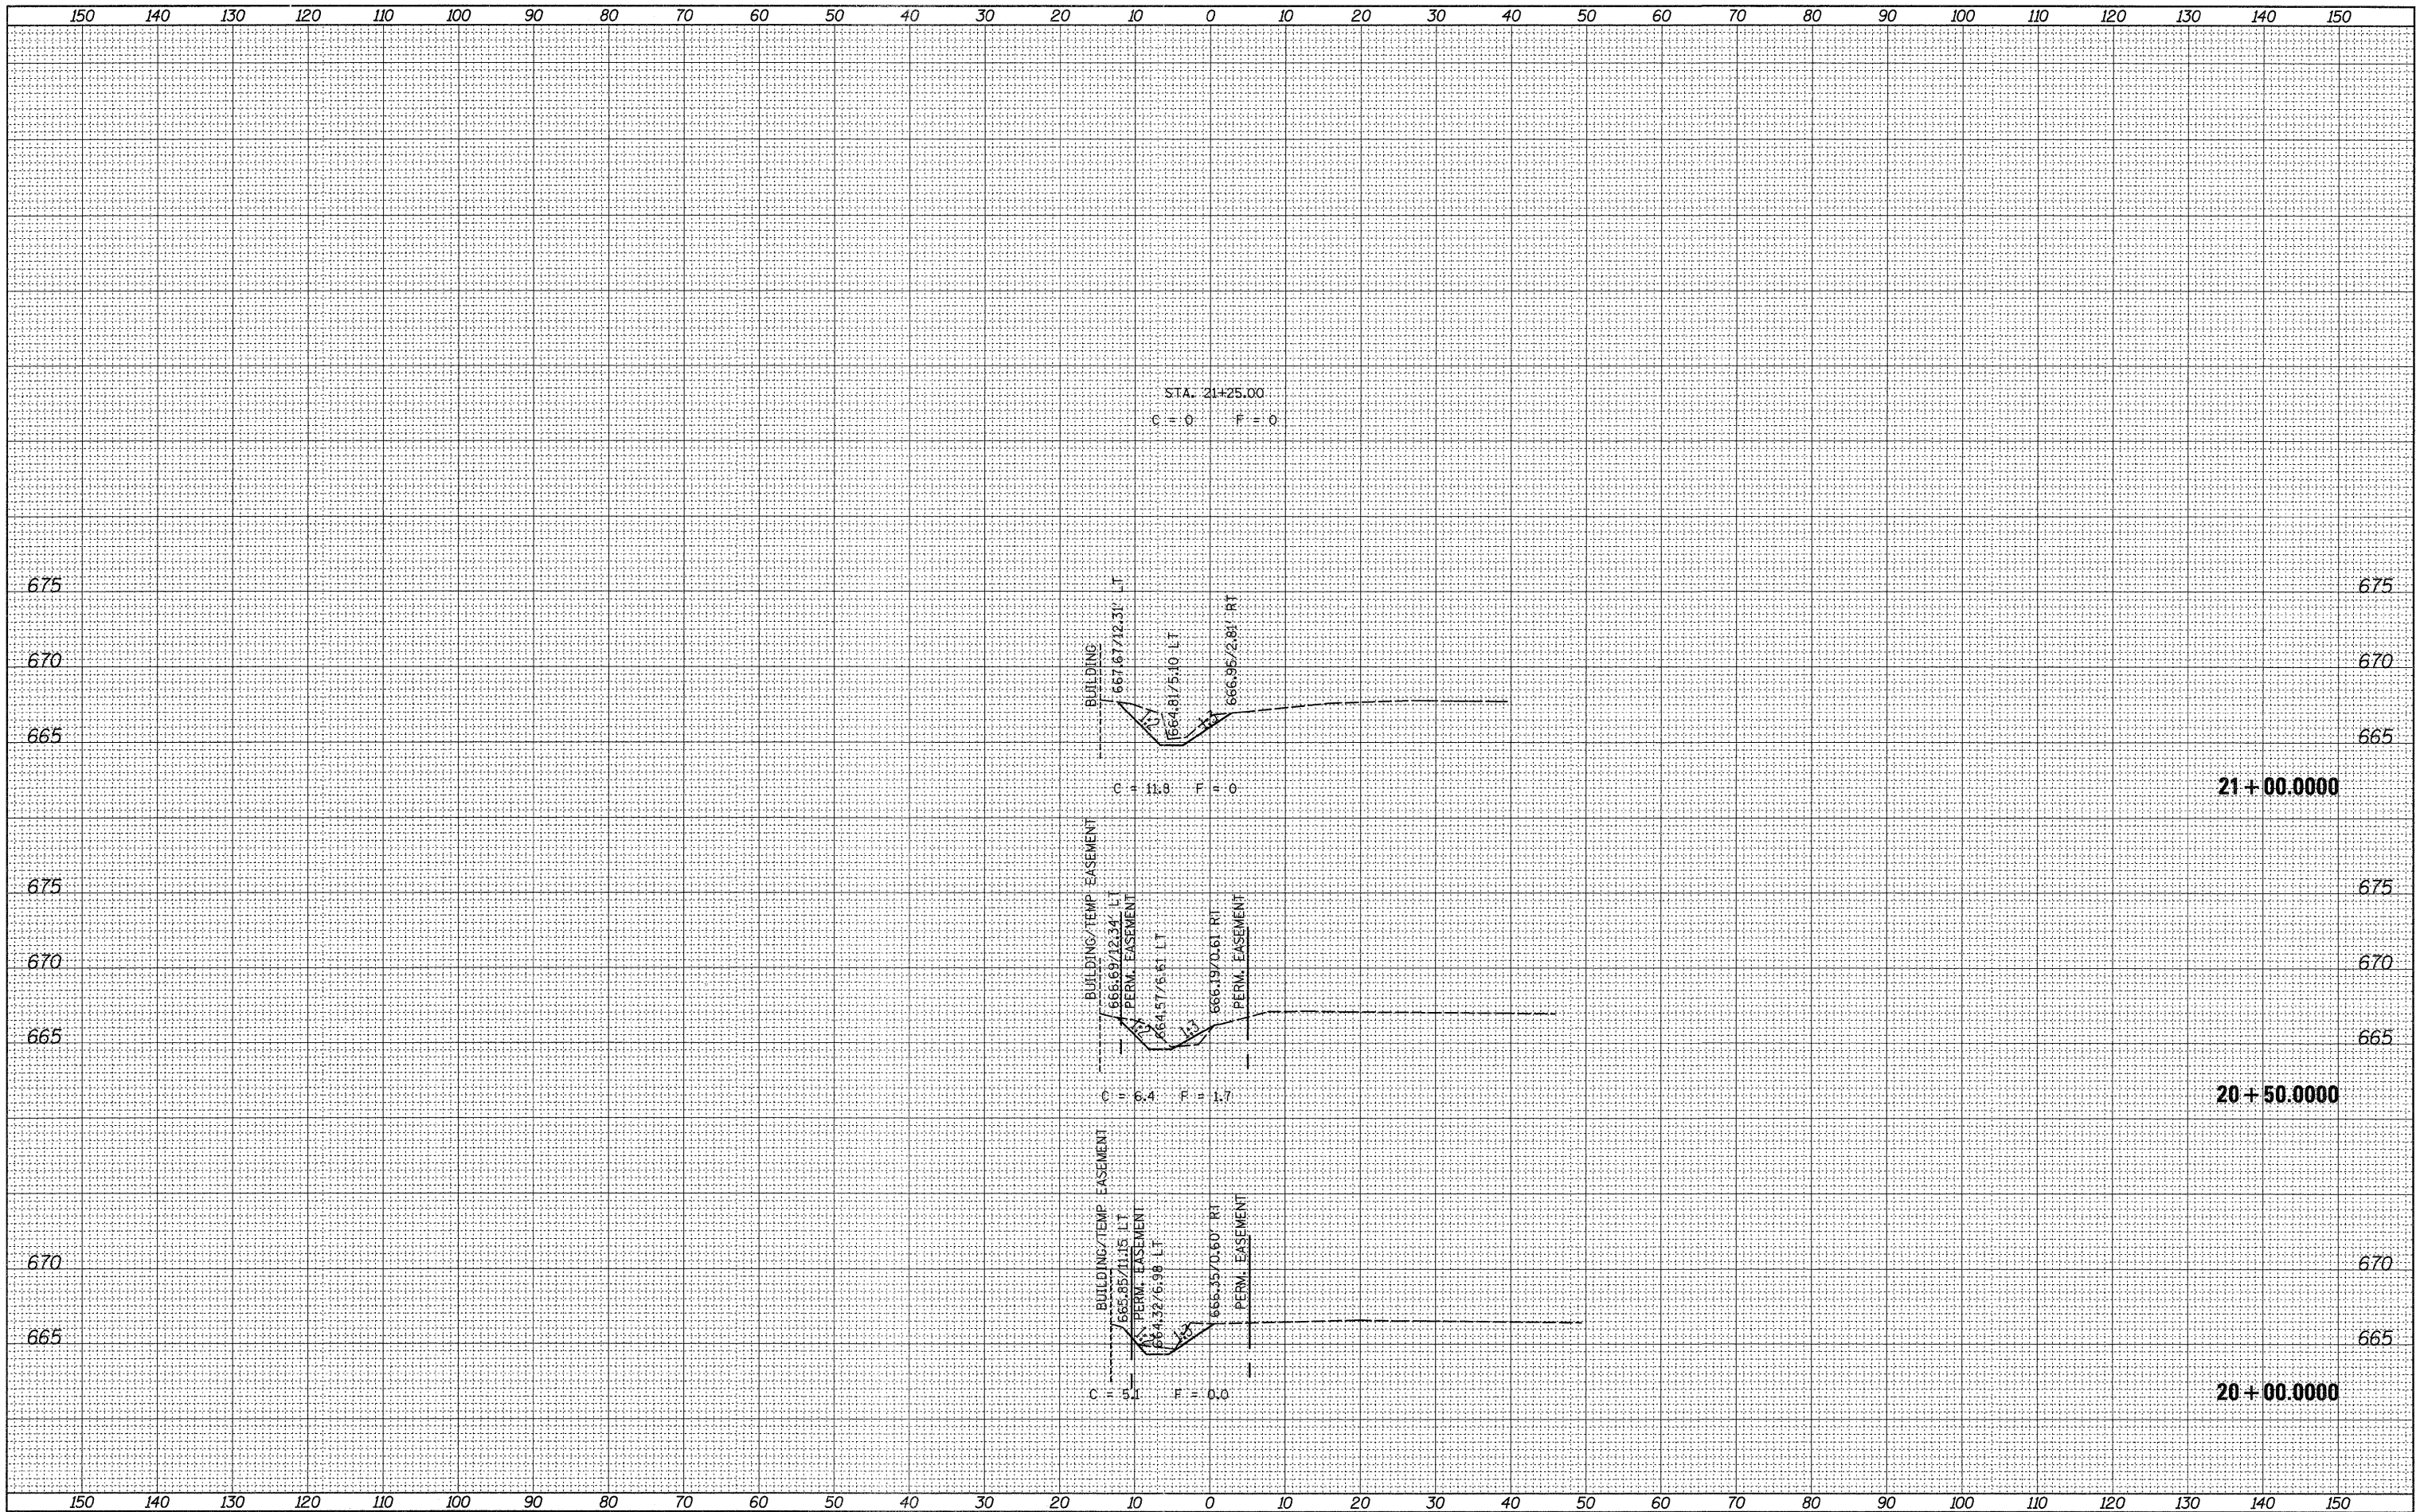

FILE NAME =
 c:\pw_work\prisdot\ankneyde\d0130551\012807-xac.mldgn

USER NAME = ankneyde
 DESIGNED -
 DRAWN -
 PLOT SCALE = 10.0000' / 1" =
 PLOT DATE = Wed Dec 07 13:48:33 2011

DESIGNED -
 DRAWN -
 CHECKED -
 DATE -

REVISED -
 REVISED -
 REVISED -
 REVISED -

**STATE OF ILLINOIS
 DEPARTMENT OF TRANSPORTATION**

CROSS SECTIONS

SCALE: SHEET NO. OF SHEETS STA. 20+00.0000 TO STA. 21+00.0000

F.A.P. RTE.	SECTION	COUNTY	TOTAL SHEETS	SHEET NO.
742	39M-2	LEE	25	25
CONTRACT NO. 64D77				
ILLINOIS FED. AID PROJECT				