



MATCH LINE STA 151+00

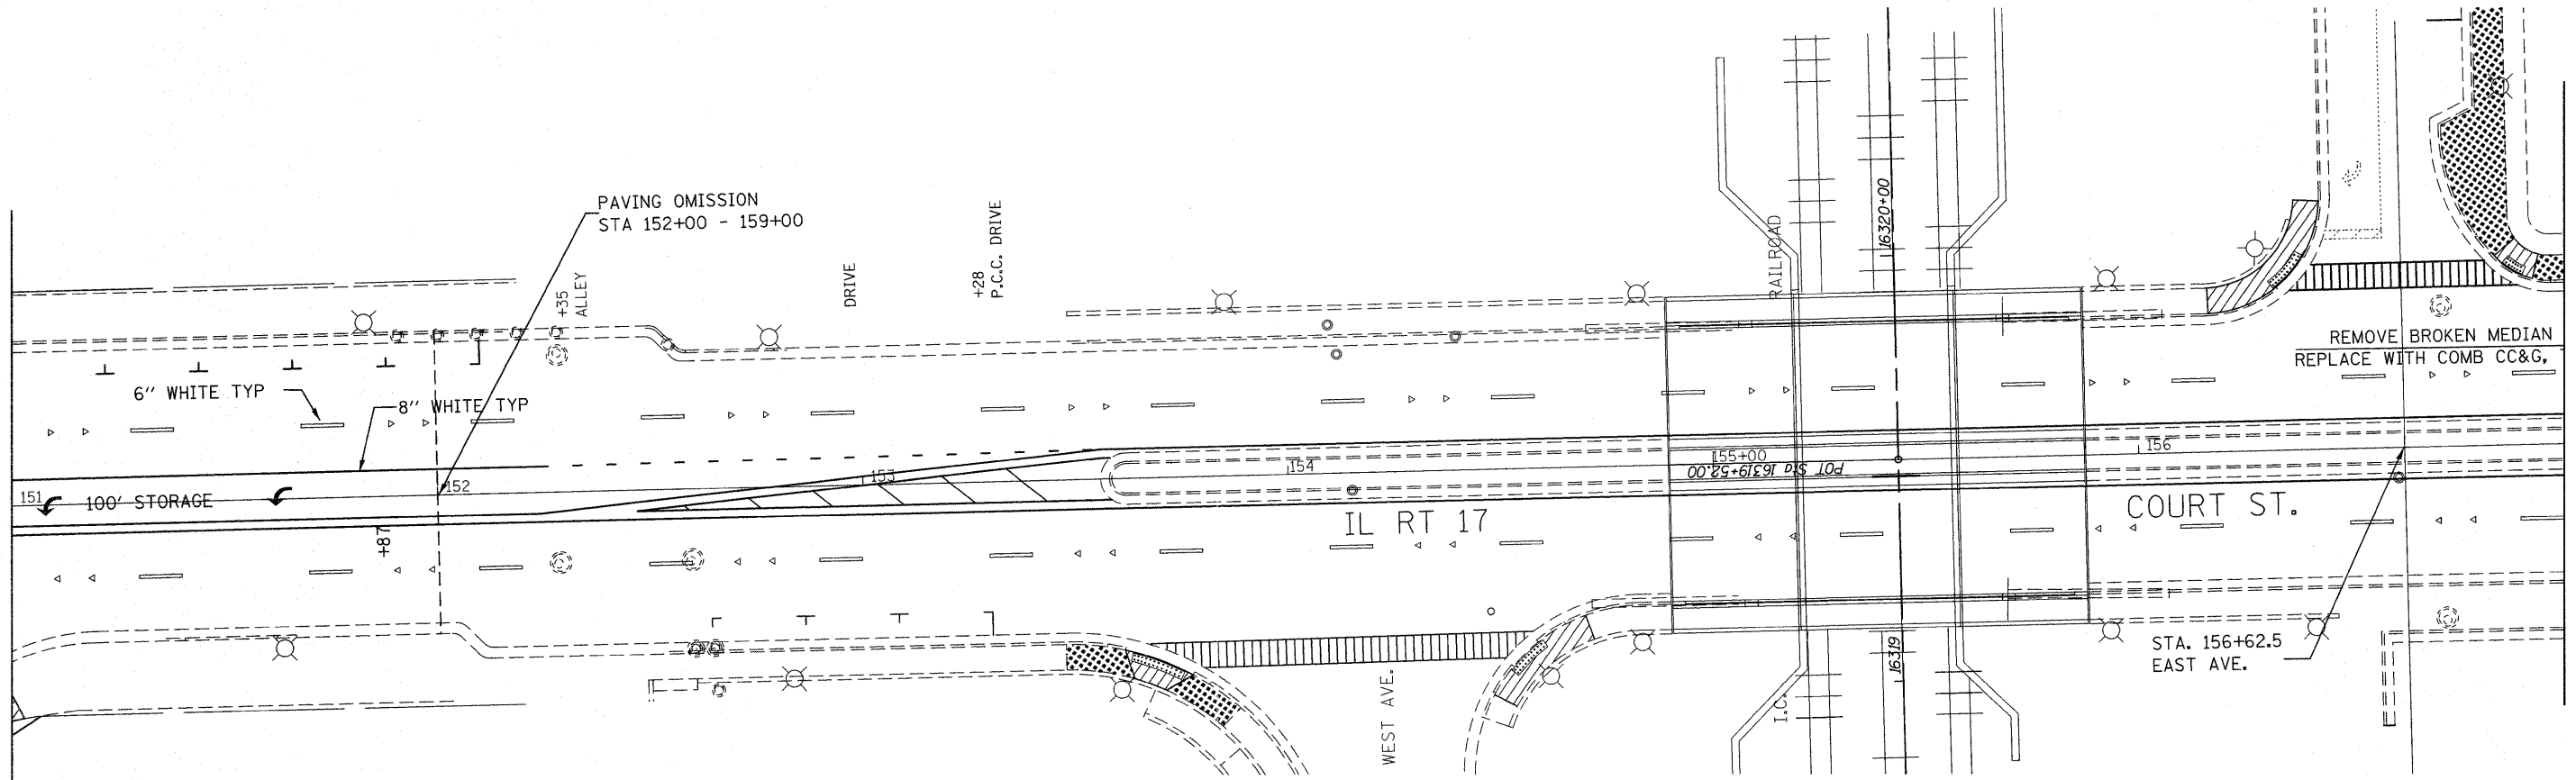

MATCH LINE STA 157+00

MATCH LINE STA 157+00

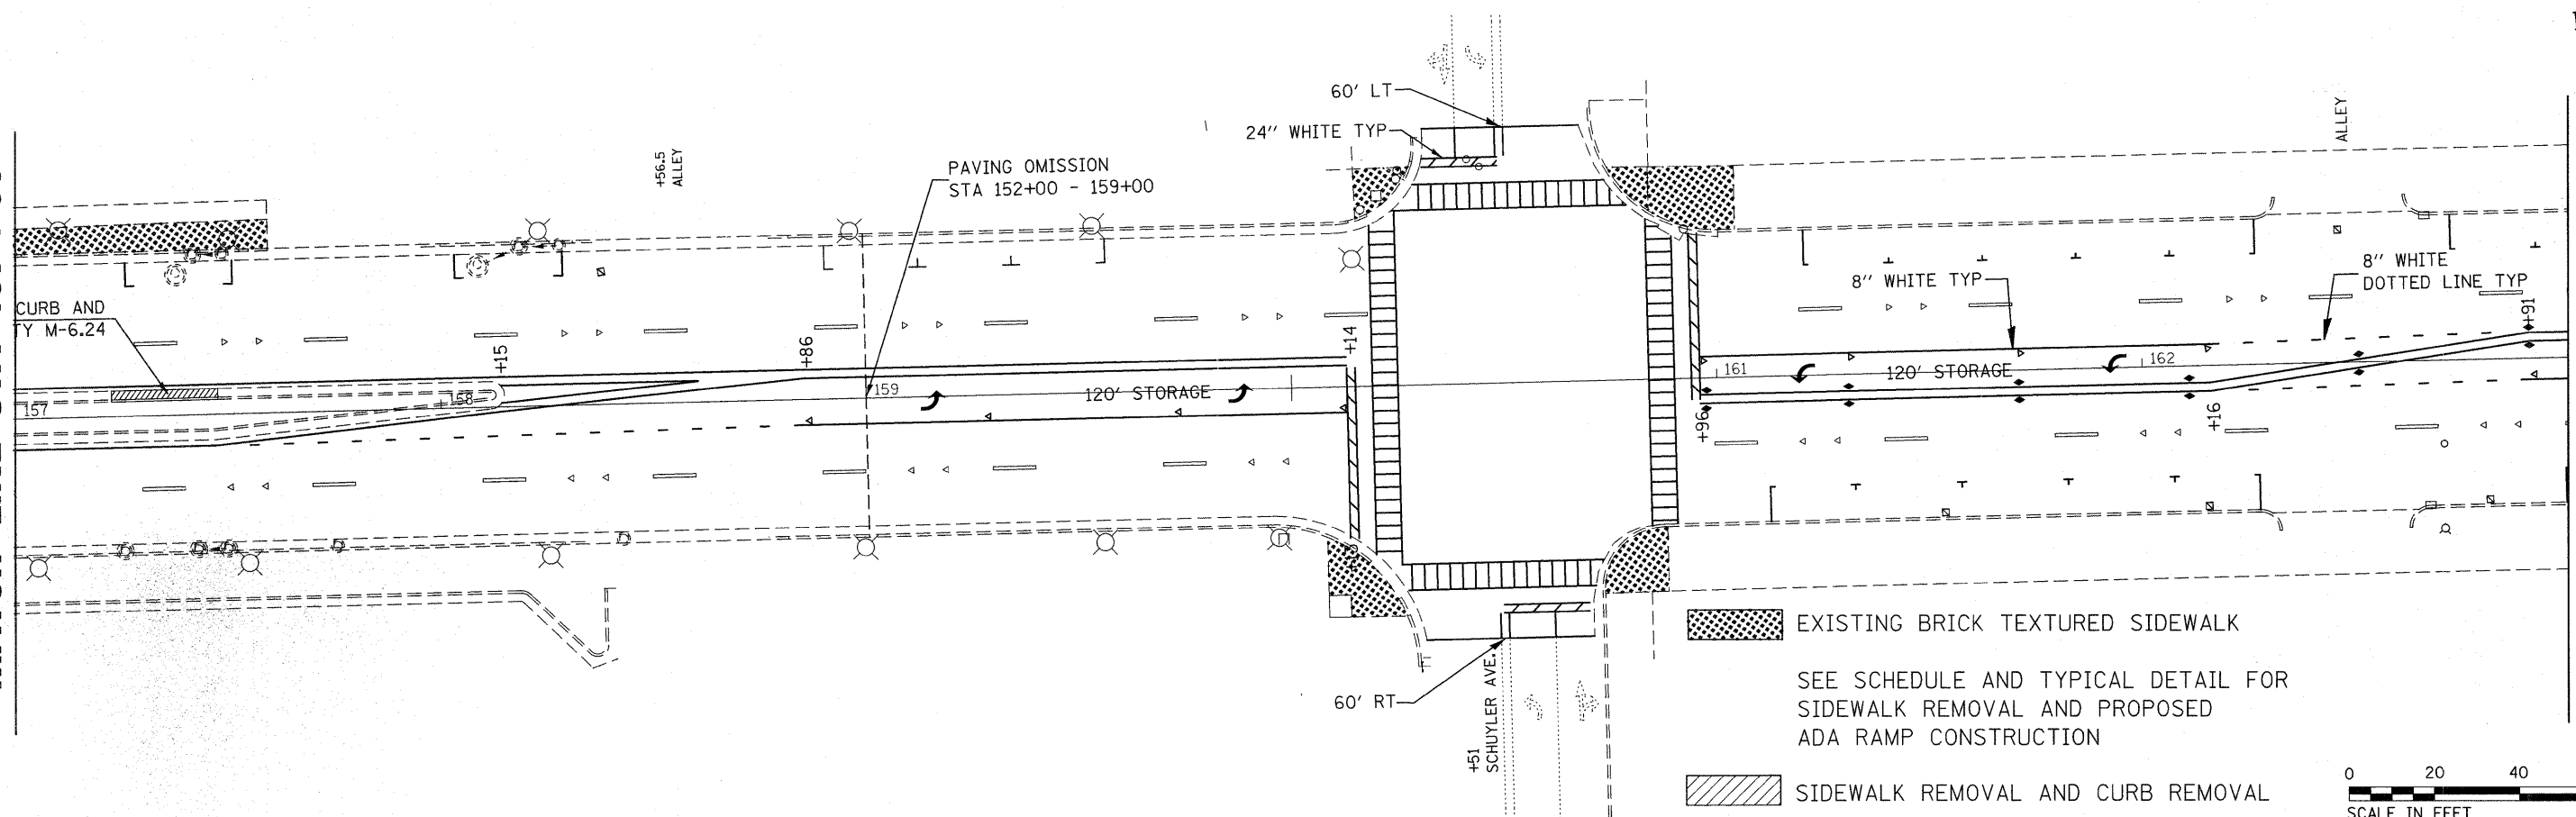


MATCH LINE STA 163+00

EXISTING BRICK TEXTURED SIDEWALK

SEE SCHEDULE AND TYPICAL DETAIL FOR SIDEWALK REMOVAL AND PROPOSED ADA RAMP CONSTRUCTION

SIDEWALK REMOVAL AND CURB REMOVAL

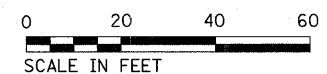

FILE NAME =	USER NAME = leaf.jw	DESIGNED -	REVISED -
cr:\pvc\work\pvc\dot\quagley\m\0202391\ED066604-sh-t-plan.dgn		DRAWN -	REVISED -
PLOT SCALE = 20.0000' / 1in.		CHECKED -	REVISED -
PLOT DATE = 12/20/2011		DATE -	REVISED -

STATE OF ILLINOIS
DEPARTMENT OF TRANSPORTATION

PLAN SHEET

SCALE: 1"=20' SHEET OF SHEETS STA. TO STA.

F.A.P. RTE.	SECTION	COUNTY	TOTAL SHEETS	SHEET NO.
330	(1,1R-2)RS	KANKAKEE	54	19
CONTRACT NO. 66477				
[ILLINOIS] FED. AID PROJECT				