


NOT TO SCALE

# ST. ANNE DETAIL

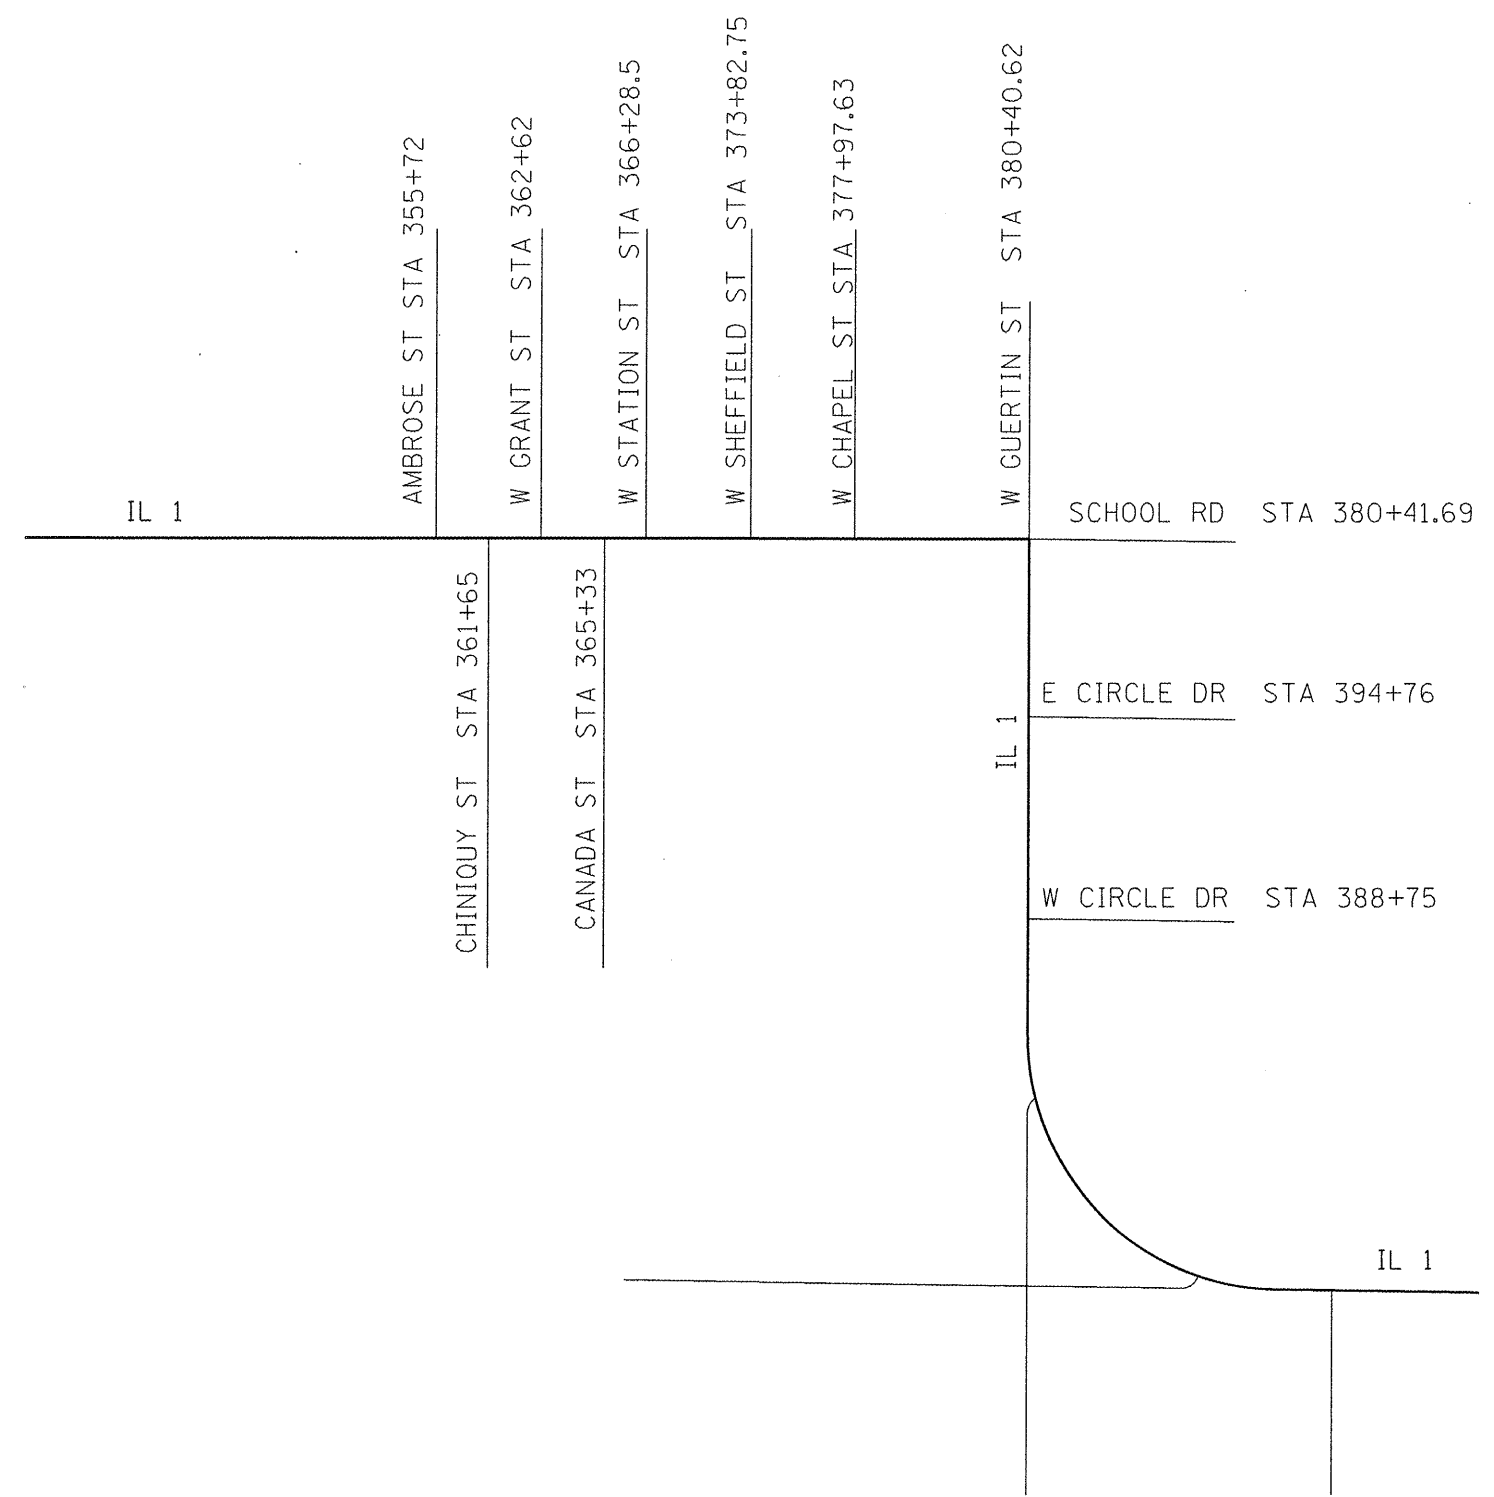

FILE NAME =	USER NAME = corcoranlm	DESIGNED -	REVISED -
cr:\pwork\pwork\corcoranlm\0135018\66921-sht-plen.dgn		DRAWN -	REVISED -
	PLOT SCALE = 100.0000' / in.	CHECKED -	REVISED -
	PLOT DATE = 12/13/2011	DATE -	REVISED -

**STATE OF ILLINOIS  
DEPARTMENT OF TRANSPORTATION**

<b>PROJECT LAYOUT</b>			
SCALE:	SHEET NO.	OF SHEETS	STA. TO STA.

F.A.P. RTE.	SECTION	COUNTY	TOTAL SHEETS	SHEET NO.
332	(4,5,H,K,C-1)RS-4	*	20	14
* KANKAKEE & IROQUOIS			CONTRACT NO. 66921	
ILLINOIS FED. AID PROJECT				