
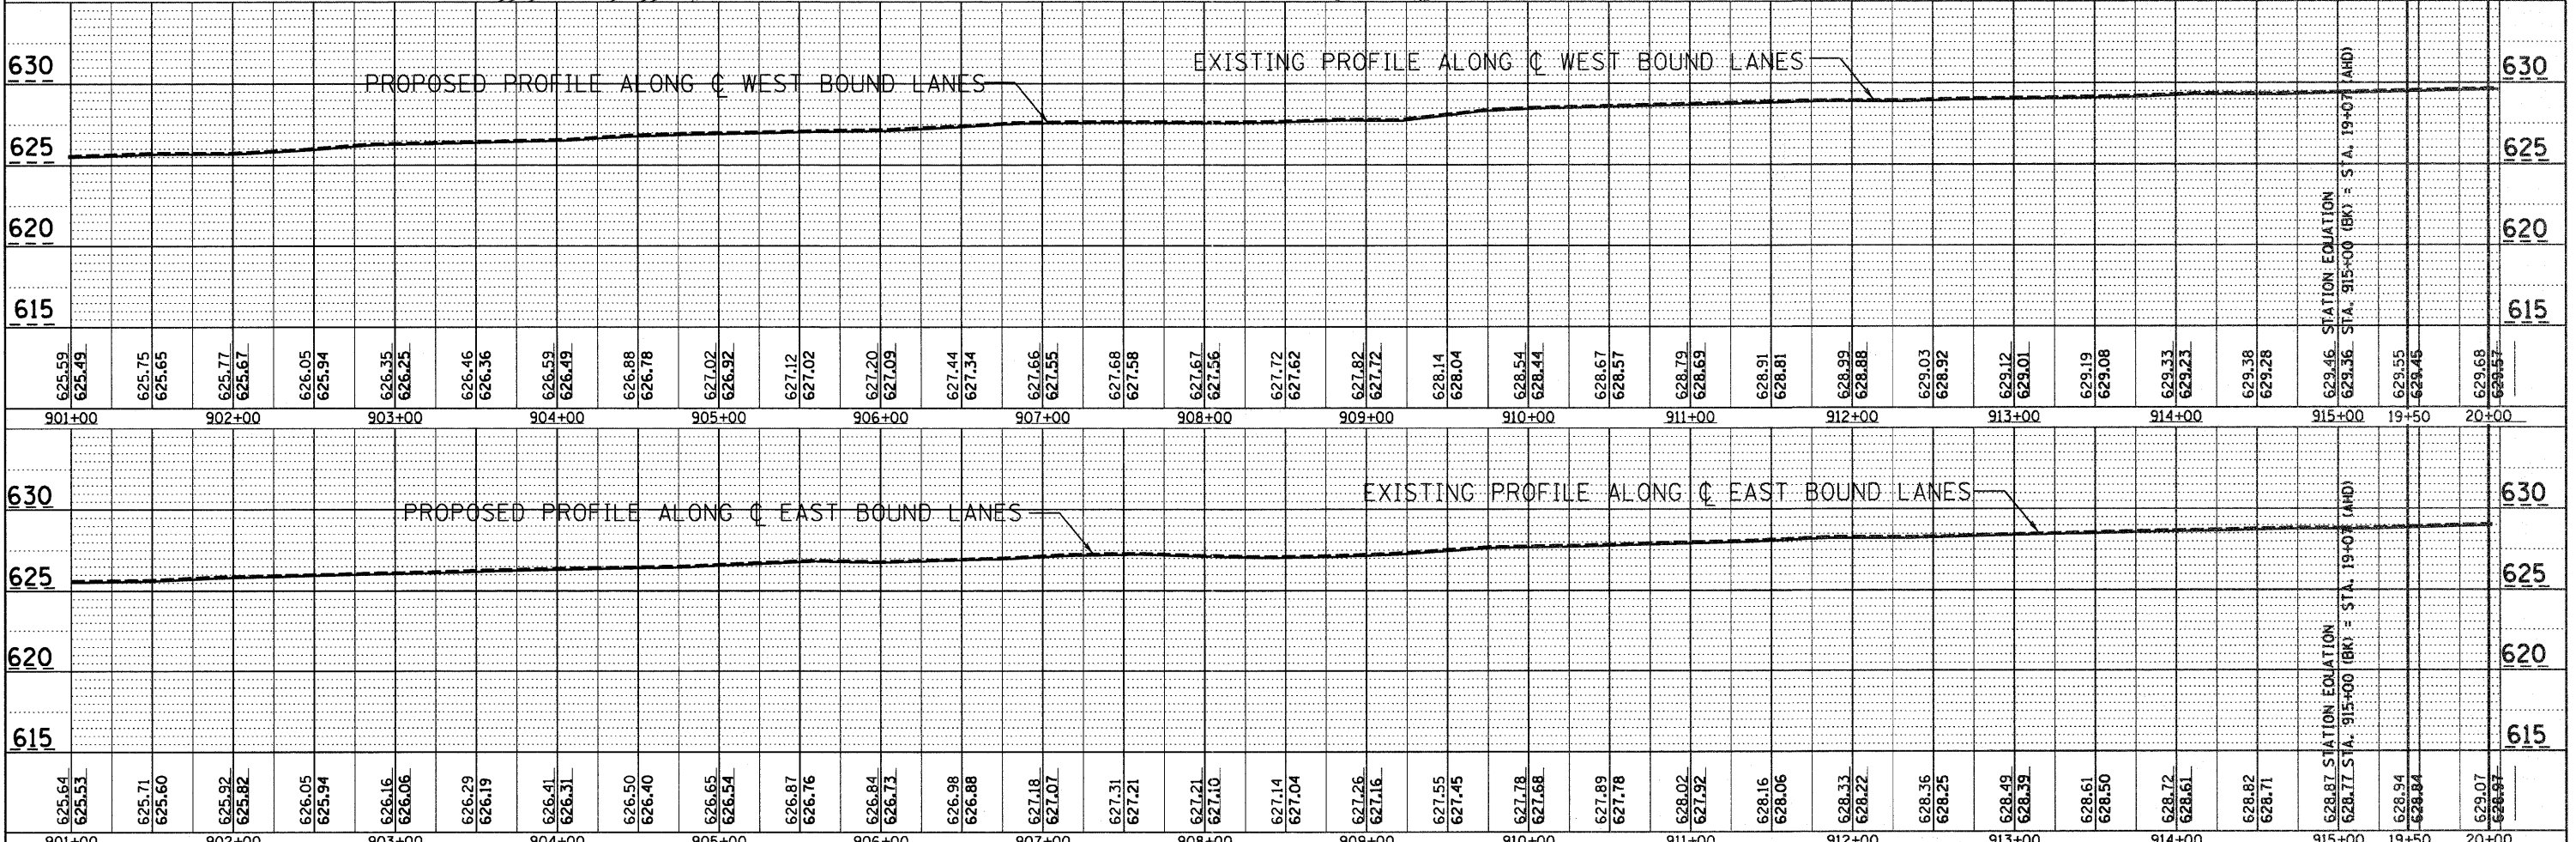
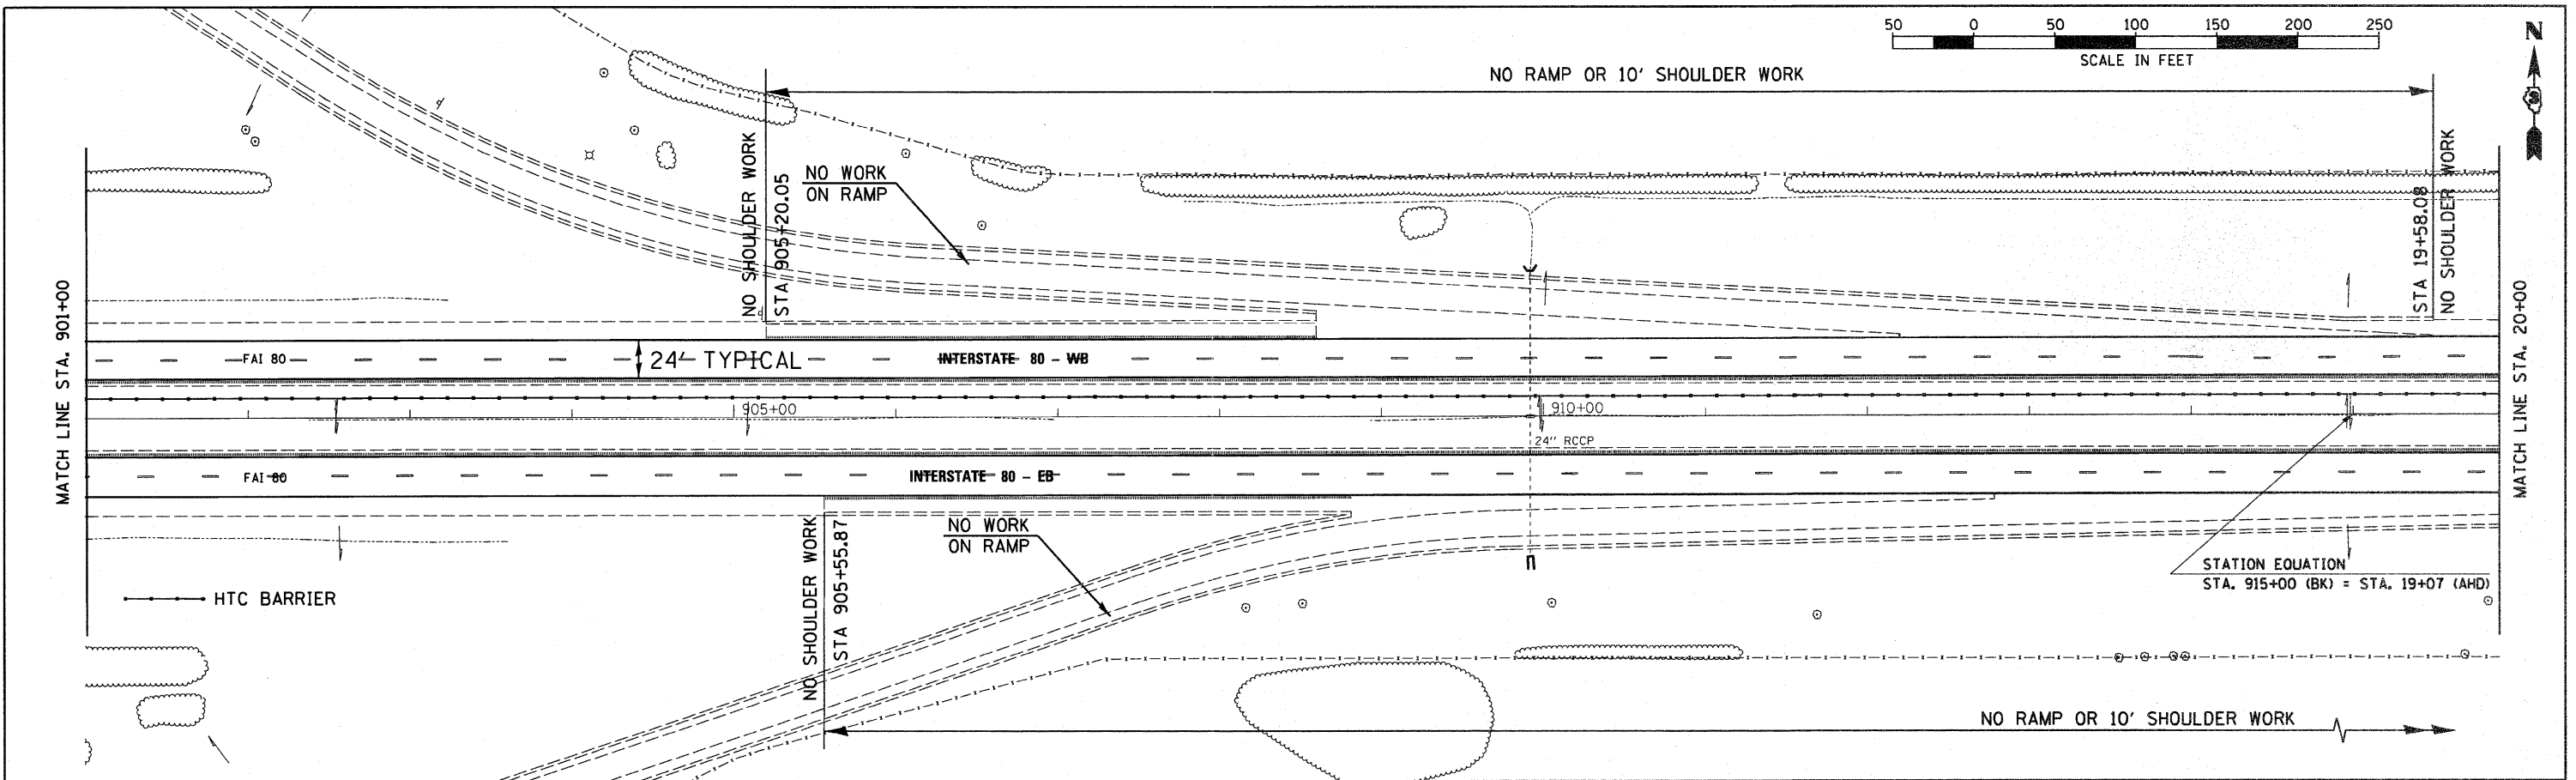
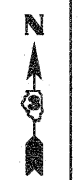


PLAN	REVISION	BY	DATE
NO. _____	NO. _____	_____	____/____/____
NOTE BOOK	ALIGNED	CHECKED	
NO. _____	NO. _____	NO. _____	
FILE NAME	FILE NAME	FILE NAME	

PROFILE	DATE
NO. _____	____/____/____
GRADES CHECKED	
BLM. NOTED	
STRUCTURE NOTATIONS OK'D	

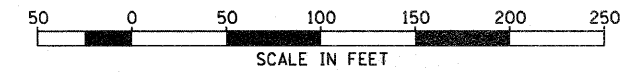

FILE NAME =	USER NAME =	DESIGNED -	REVISED -	STATE OF ILLINOIS DEPARTMENT OF TRANSPORTATION	PLAN & PROFILE - I-80		F.A.I. RTE.	SECTION	COUNTY	TOTAL SHEETS	SHEET NO.
D366A48-SHT-PLNPRF-845-equ-110.DGN		CHECKED -	REVISED -		FAI 80 (50-2,4)RS-5 & (50-3)RS-6	LASALLE	109	23			
PLOT SCALE = 1"=50'		DRAWN -	REVISED -		SCALE: 1"=50' SHEET NO. ___ OF ___ SHEETS STA. 901+00 TO STA. 20+00			CONTRACT NO. 66A48			
PLOT DATE =		CHECKED -	REVISED -		ILLINOIS FED. AID PROJECT						