
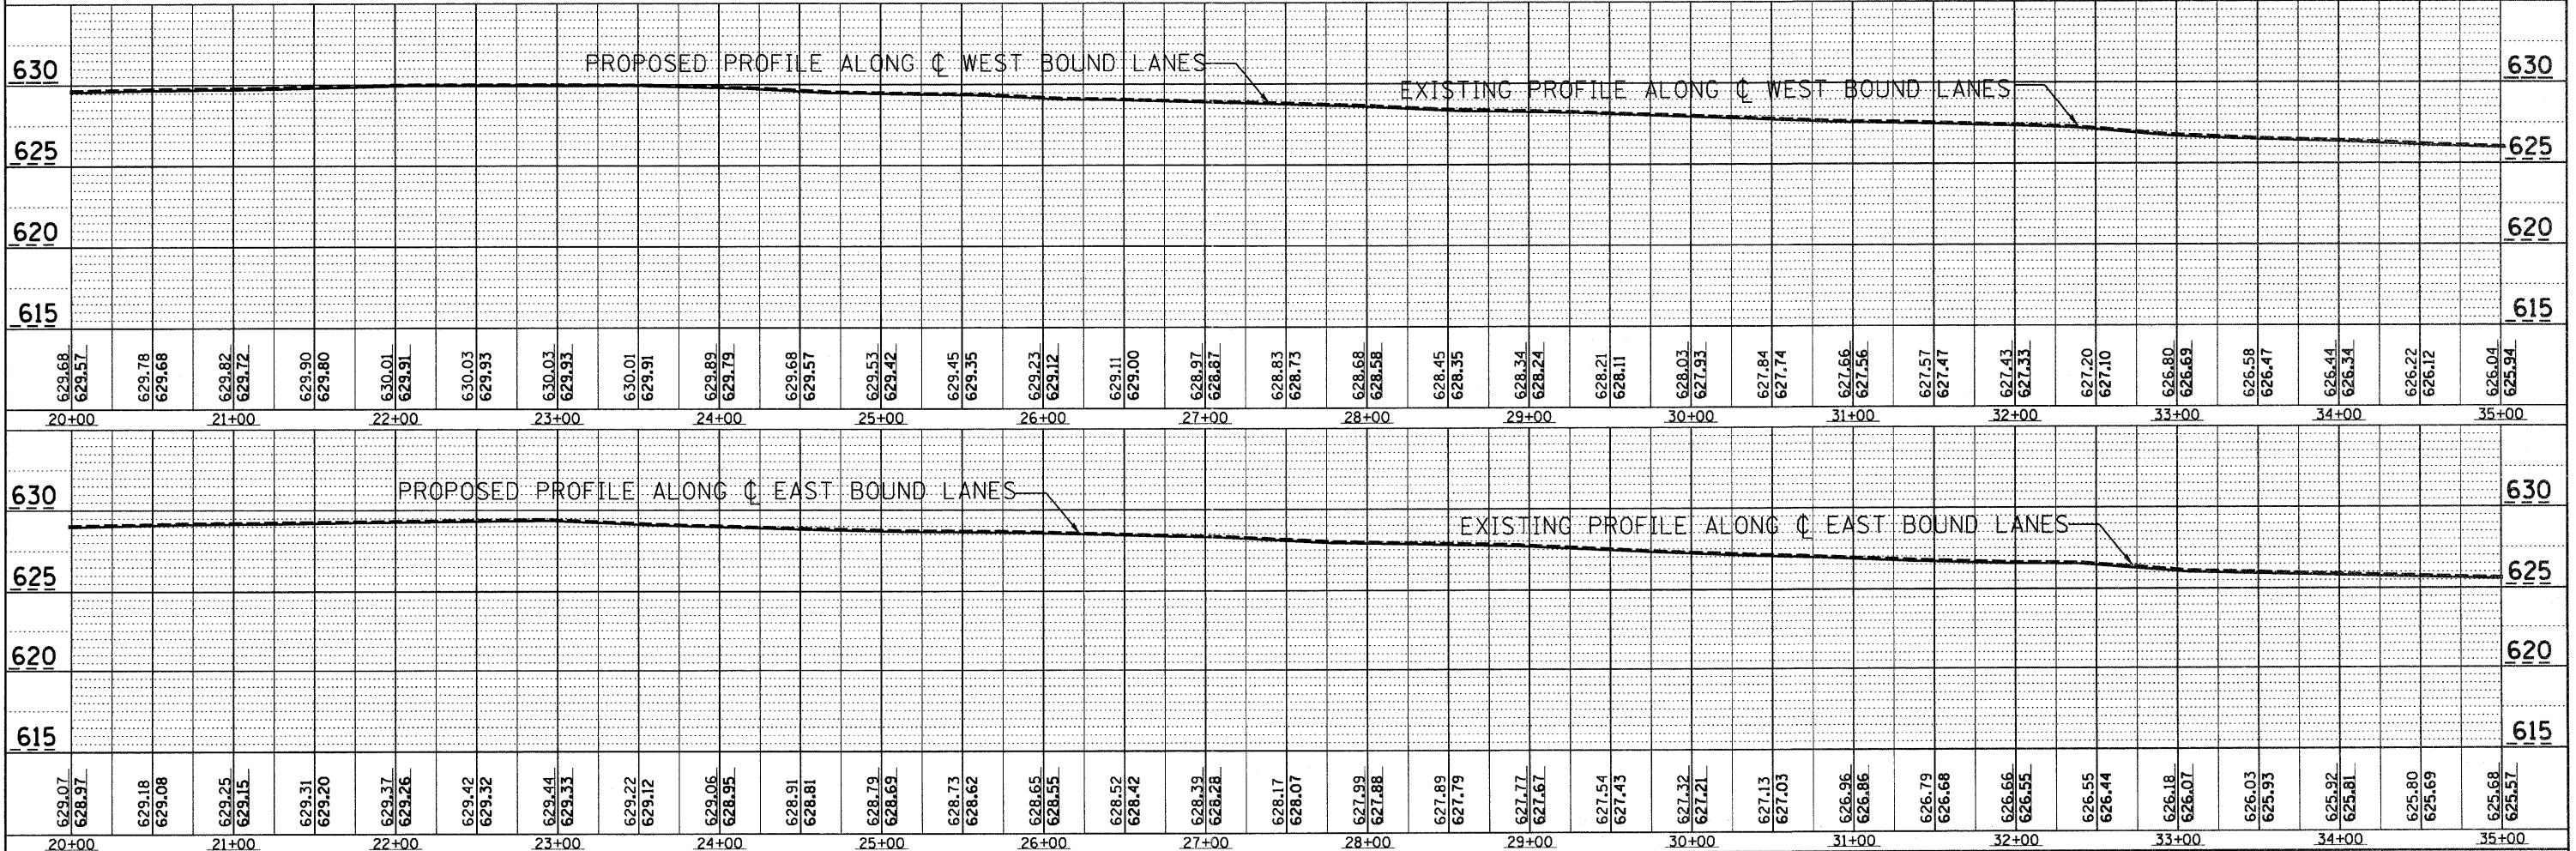


PLAN	BY	DATE
REVISIONS		
NOTED		
ALIGNED		
CHECKED		
DATE		
FILE NAME		

PROFILE	BY	DATE
DESIGNED		
CHECKED		
DATE		
FILE NAME		

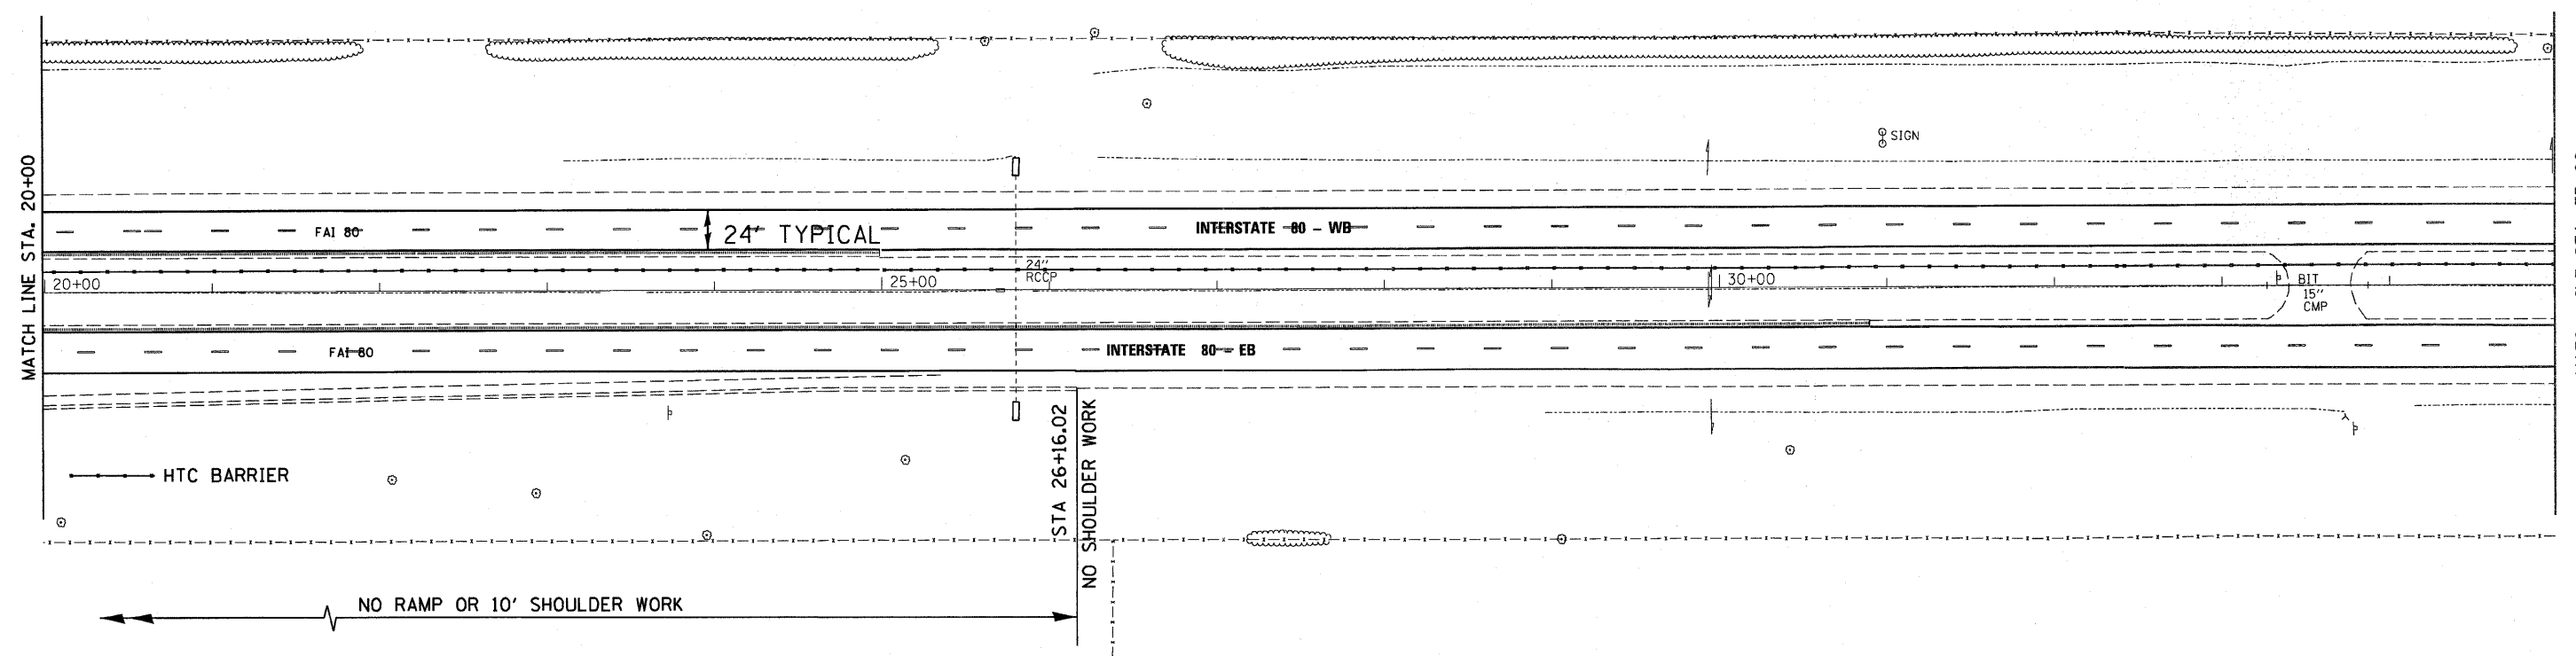

FILE NAME = D366A48-SHT-PLNPRF-B45-equ-110.DGN	USER NAME =	DESIGNED -	REVISED -	<b>STATE OF ILLINOIS DEPARTMENT OF TRANSPORTATION</b>	<b>PLAN &amp; PROFILE - I-80</b>	F.A.I. RTE.	SECTION	COUNTY	TOTAL SHEETS	SHEET NO.	
PLOT SCALE = 1"=50'	DRAWN -	REVISED -	SCALE: 1"=50'			SHEET NO. ___ OF ___ SHEETS	STA. 20+00 TO STA. 35+00	FAI 80 (50-2,4)RS-5 & (50-3)RS-6	LASALLE	109	24
PLOT DATE =	CHECKED -	REVISED -				CONTRACT NO. 66A48					
						ILLINOIS FED. AID PROJECT					