



PLAN	DATE
BY	
REVIEWED	
REVISED	
ALIGNMENT CHECKED	
NO. _____	
NOTE BOOK	
NO. _____	
CAUTION FILE NAME	

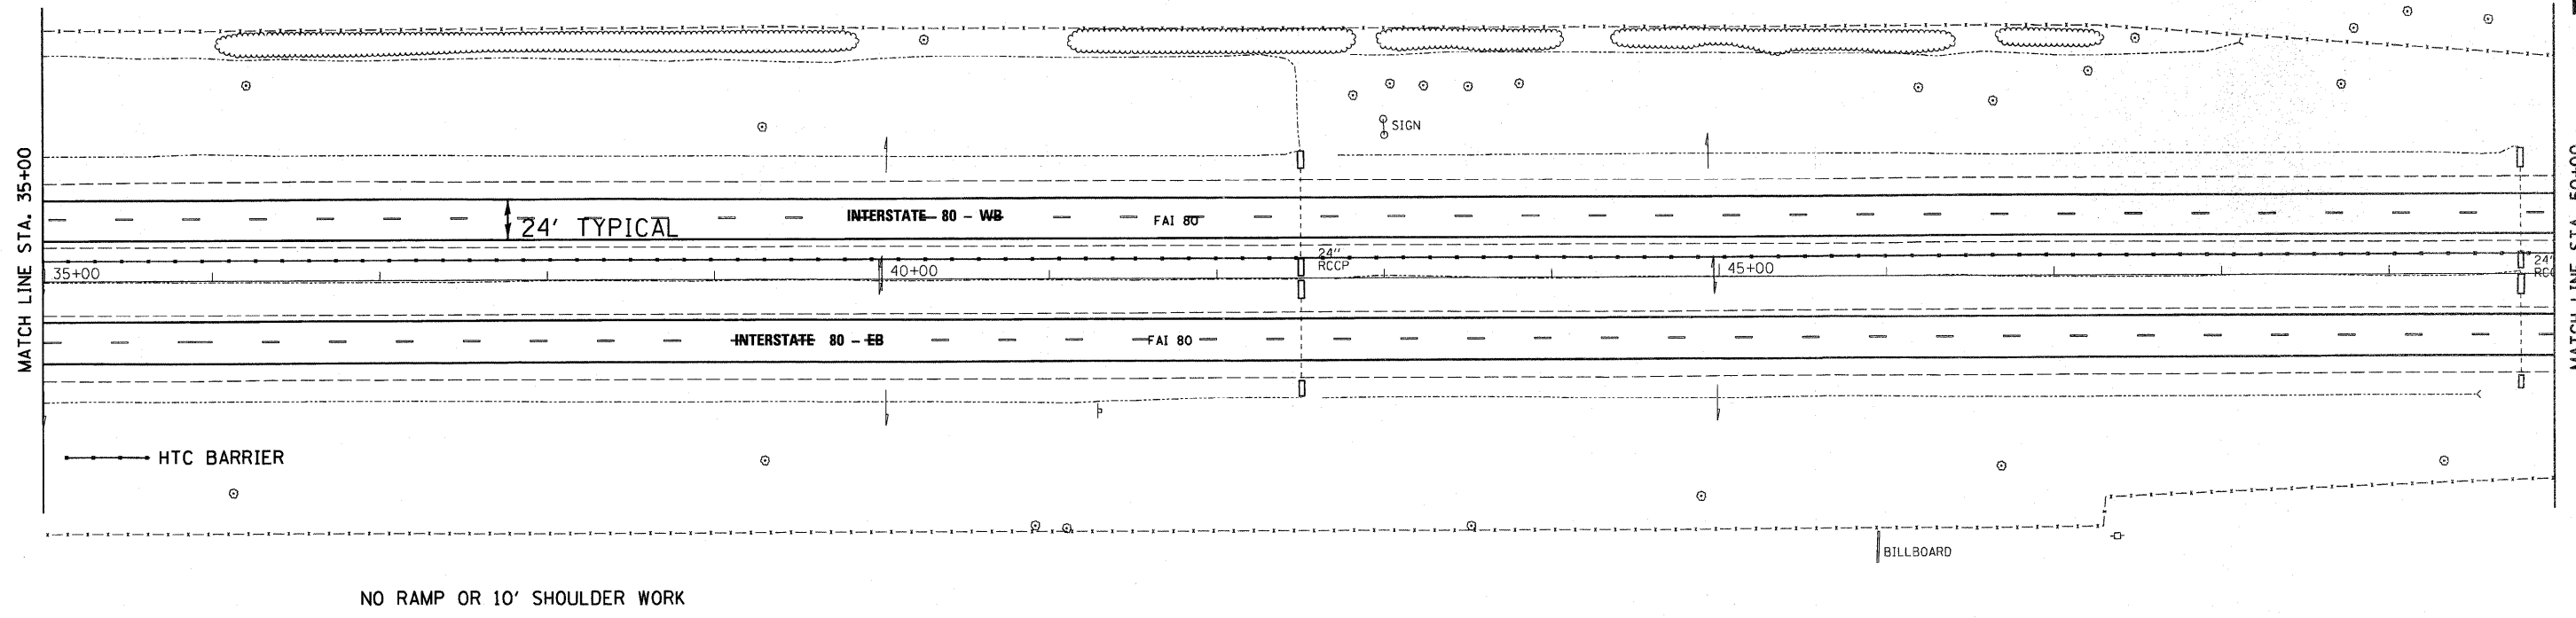

NO RAMP OR 10' SHOULDER WORK

PROFILE	DATE
BY	
REVIEWED	
REVISED	
GRADES CHECKED	
NO. _____	
NOTE BOOK	
NO. _____	
STRUCTURE NOTATIONS CHECKED	

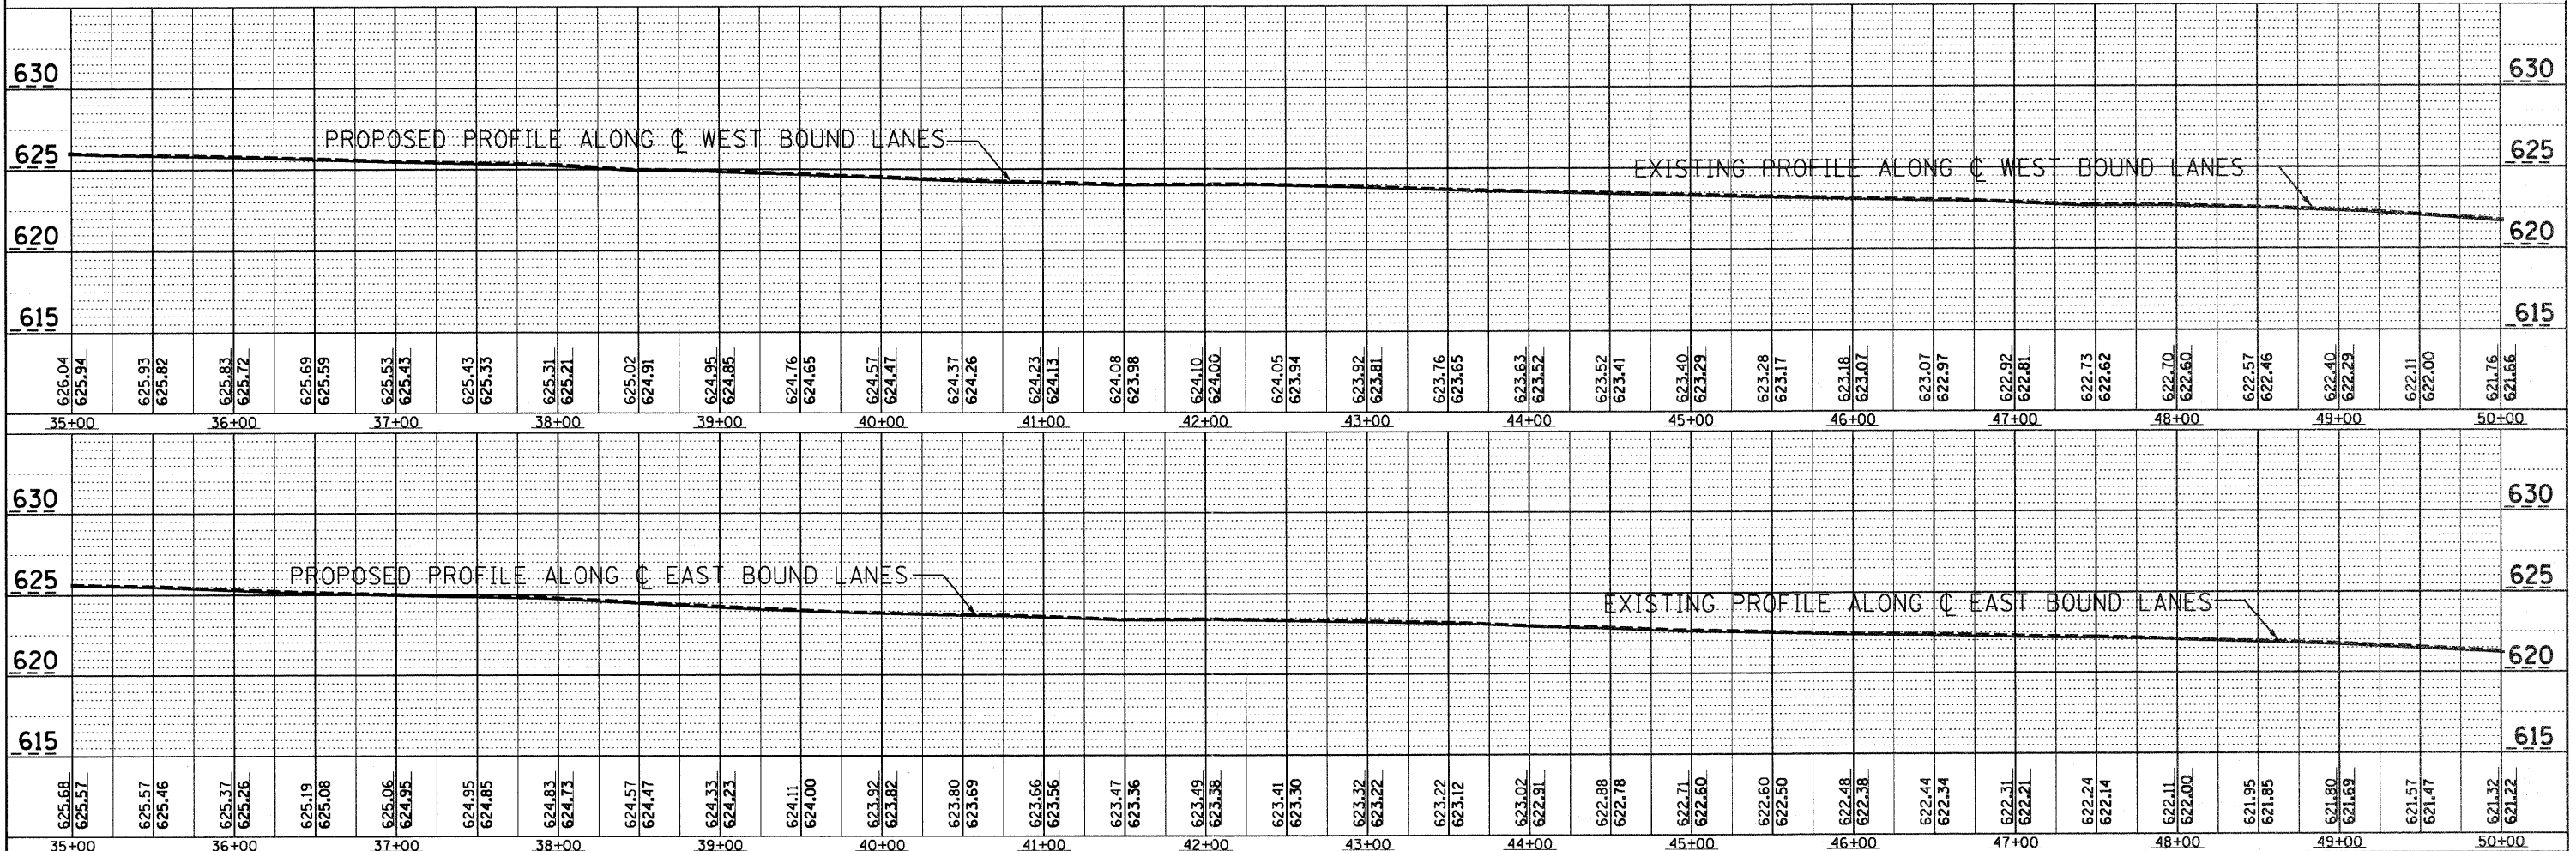

FILE NAME = D366A48-SHT-PLNPRP-845-eqr-118.DGN	USER NAME =	DESIGNED -	REVISED -	<b>STATE OF ILLINOIS</b> <b>DEPARTMENT OF TRANSPORTATION</b>	<b>PLAN &amp; PROFILE - I-80</b> SCALE: 1"=50' SHEET NO. ___ OF ___ SHEETS STA. 35+00 TO STA. 50+00	SECTION FAI 80 (50-2)RS-5 & (50-3)RS-6	COUNTY LASALLE	TOTAL SHEETS 109	SHEET NO. 25
		CHECKED -	REVISED -						
		DRAWN -	REVISED -						
		CHECKED -	REVISED -						
									CONTRACT NO. 66A48
									ILLINOIS FED. AID PROJECT