
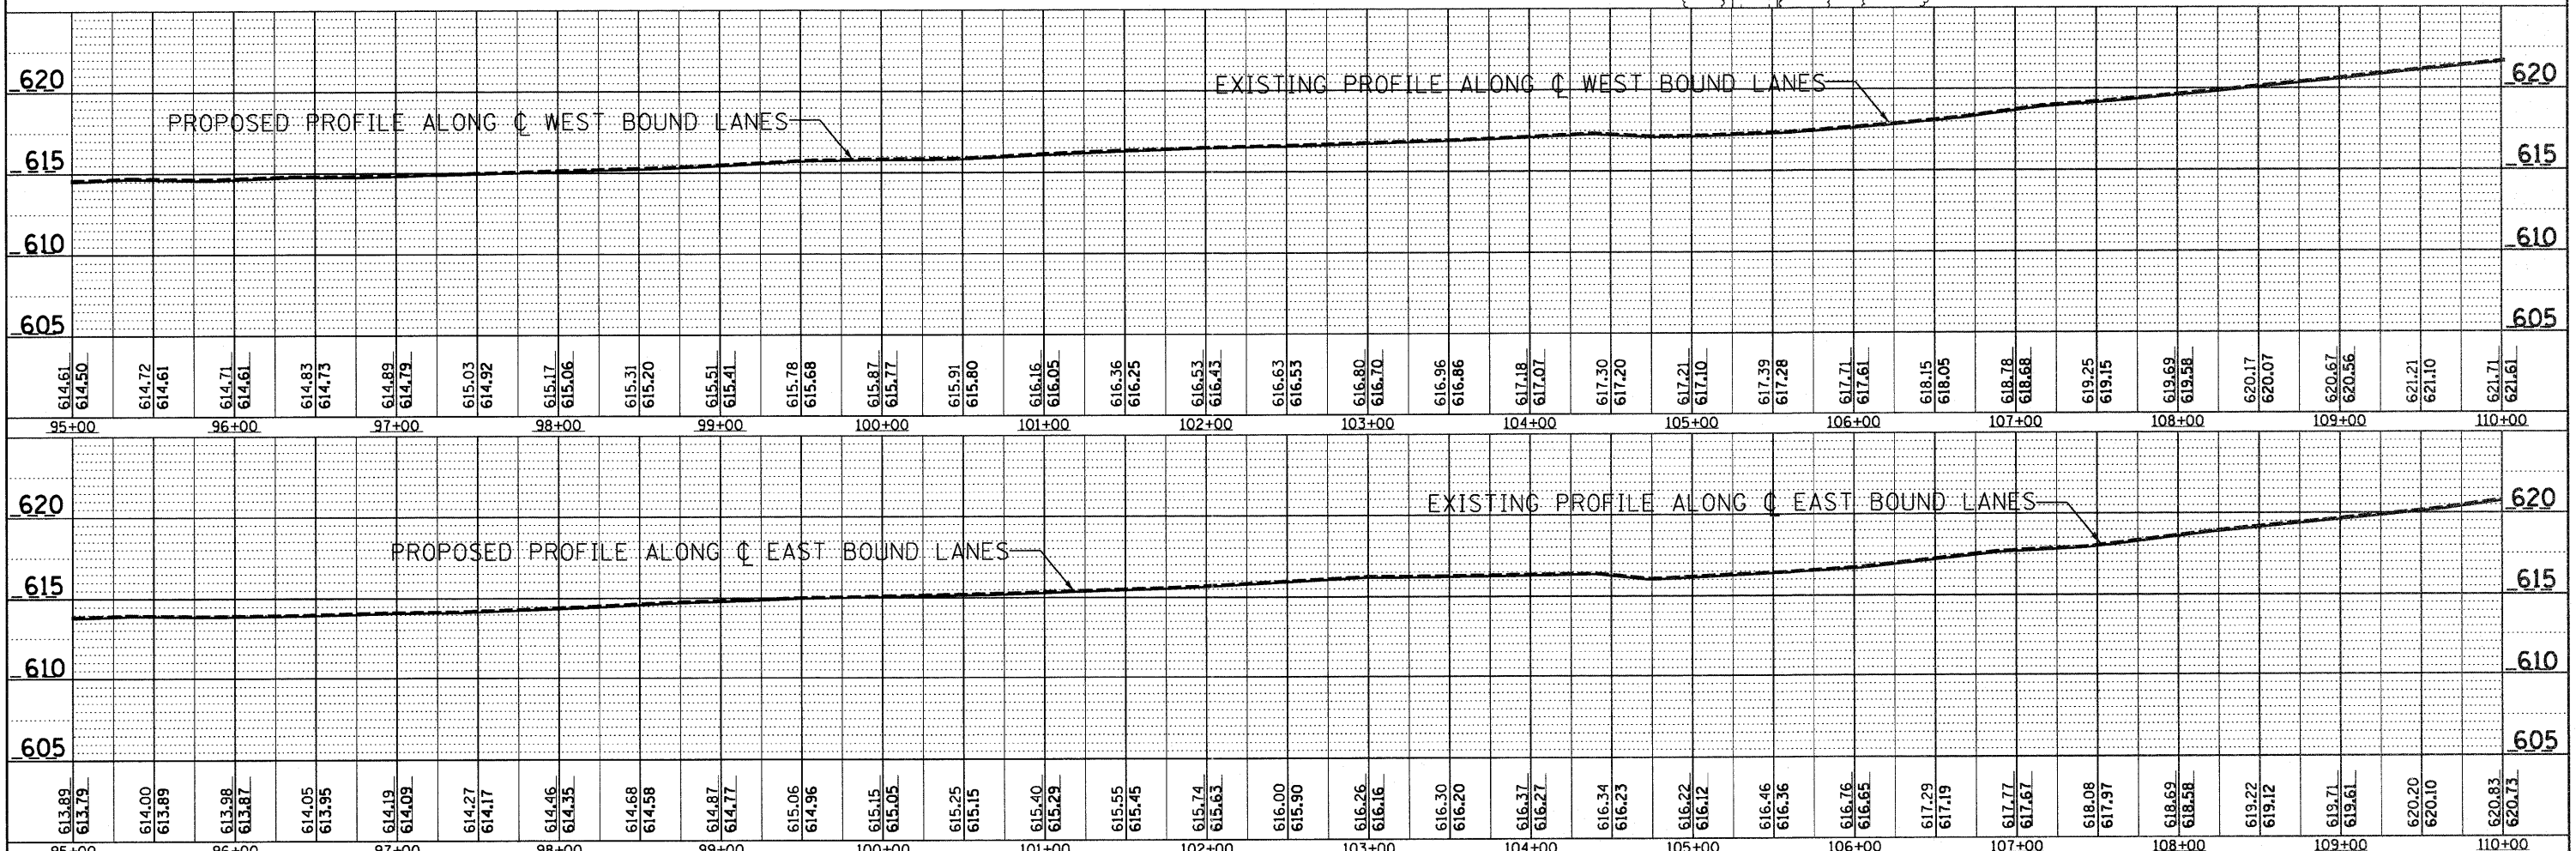


PLAN
 SURVEYED BY _____ DATE _____
 ALIGNED CHECKED _____
 GRADES CHECKED _____
 STRUCTURE NOTATIONS CHECKED _____
 NO. _____

PROFILE
 SURVEYED BY _____ DATE _____
 ALIGNED CHECKED _____
 GRADES CHECKED _____
 STRUCTURE NOTATIONS CHECKED _____
 NO. _____

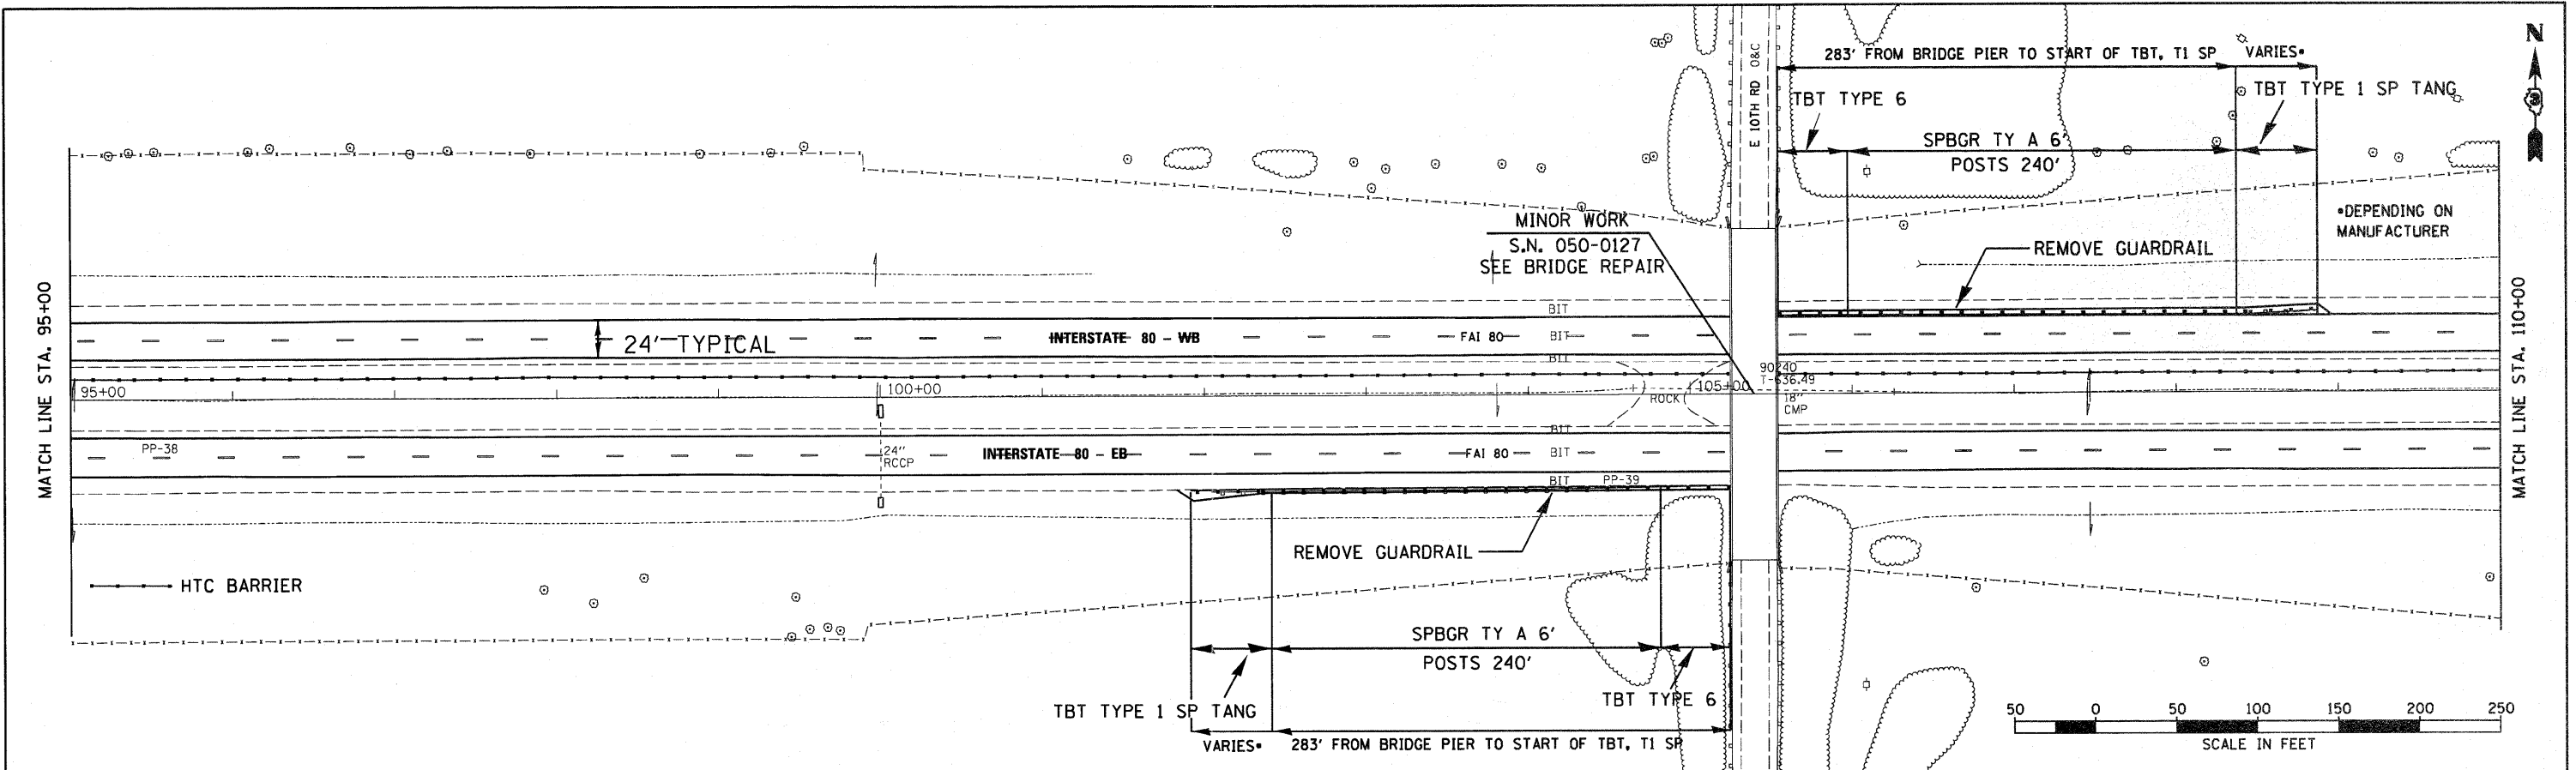

FILE NAME = D366A48-SHT-PLNPRF-845-equ-110.DGN	USER NAME =	DESIGNED -	REVISED -	STATE OF ILLINOIS DEPARTMENT OF TRANSPORTATION	PLAN & PROFILE - I-80		F.A.I. RTE. FAI 80 (50-2,4RS-5 & (50-3RS-6	SECTION	COUNTY	TOTAL SHEETS	SHEET NO.
PLOT SCALE = 1"=50'		CHECKED -	REVISED -		SCALE: 1"=50'	SHEET NO. ___ OF ___ SHEETS	STA. 95+00 TO STA. 110+00	LASALLE	109	29	
PLOT DATE =		DRAWN -	REVISED -								
		CHECKED -	REVISED -								

ILLINOIS FED. AID PROJECT
 CONTRACT NO. 66A48