


BM 158  
CHISELED "1" ON TOP FENCE POST IN FOUNDATION  
STA. 156+22.800, 128.388' RT.  
ELEV. 633.403

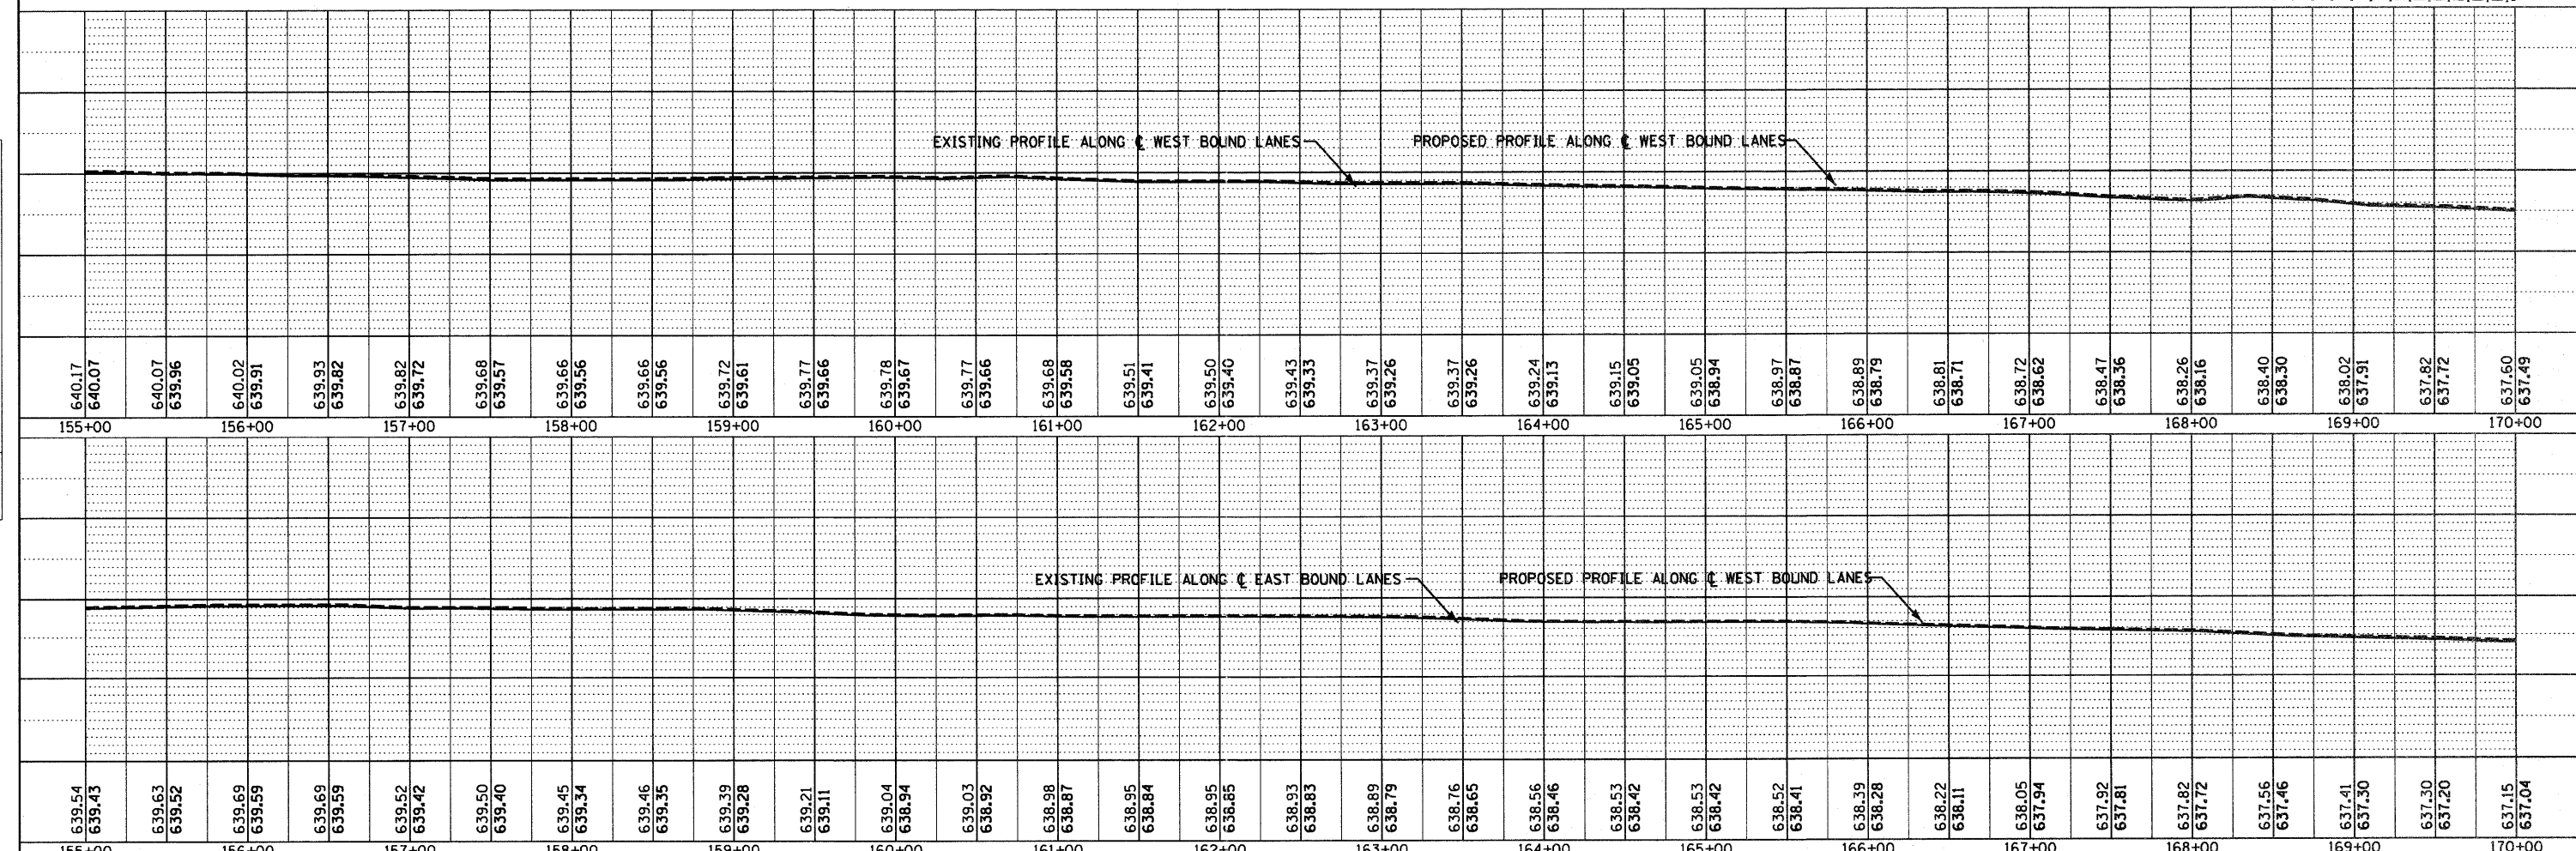

PLAN

DESIGNED	BY	DATE
CHECKED	BY	DATE
PLOTTED	BY	DATE
ALIGNMENT	BY	DATE
NOTED	BY	DATE
NO.	FILE NAME	

PROFILE

DESIGNED	BY	DATE
CHECKED	BY	DATE
PLOTTED	BY	DATE
ALIGNMENT	BY	DATE
NOTED	BY	DATE
NO.	FILE NAME	

FILE NAME = D368A48-SHT-PLNPRF-155-170.DGN	USER NAME =	DESIGNED -	REVISED -	<p align="center"><b>STATE OF ILLINOIS</b> <b>DEPARTMENT OF TRANSPORTATION</b></p> <p align="center"><b>PLAN &amp; PROFILE - I-80</b></p> <p>SCALE: 1"=50'    SHEET NO.    OF    SHEETS    STA. 155+00 TO STA. 170+00</p>	F.A.I. RTE.	SECTION	COUNTY	TOTAL SHEETS	SHEET NO.
		CHECKED -	REVISED -		FAT 80	(50-2,4)RS-5 & (50-3)RS-6	LASALLE	109	33
		DRAWN - LAG	REVISED -		CONTRACT NO. 66A48				
		CHECKED - DJD	REVISED -		ILLINOIS FED. AID PROJECT				