


PLAN

REVIEWED	DATE
BY CHAMIN & ASSOCIATES	07/11
CHAMIN	07/11
DJD	07/11
LAG	07/11
NO. _____	FILE NAME
_____	D366A48-TOPOGR

PROFILE

GRADED	DATE
BY CHAMIN & ASSOCIATES	07/11
CHAMIN	07/11
LAG	07/11
NO. _____	FILE NAME
_____	D366A48-TOPOGR

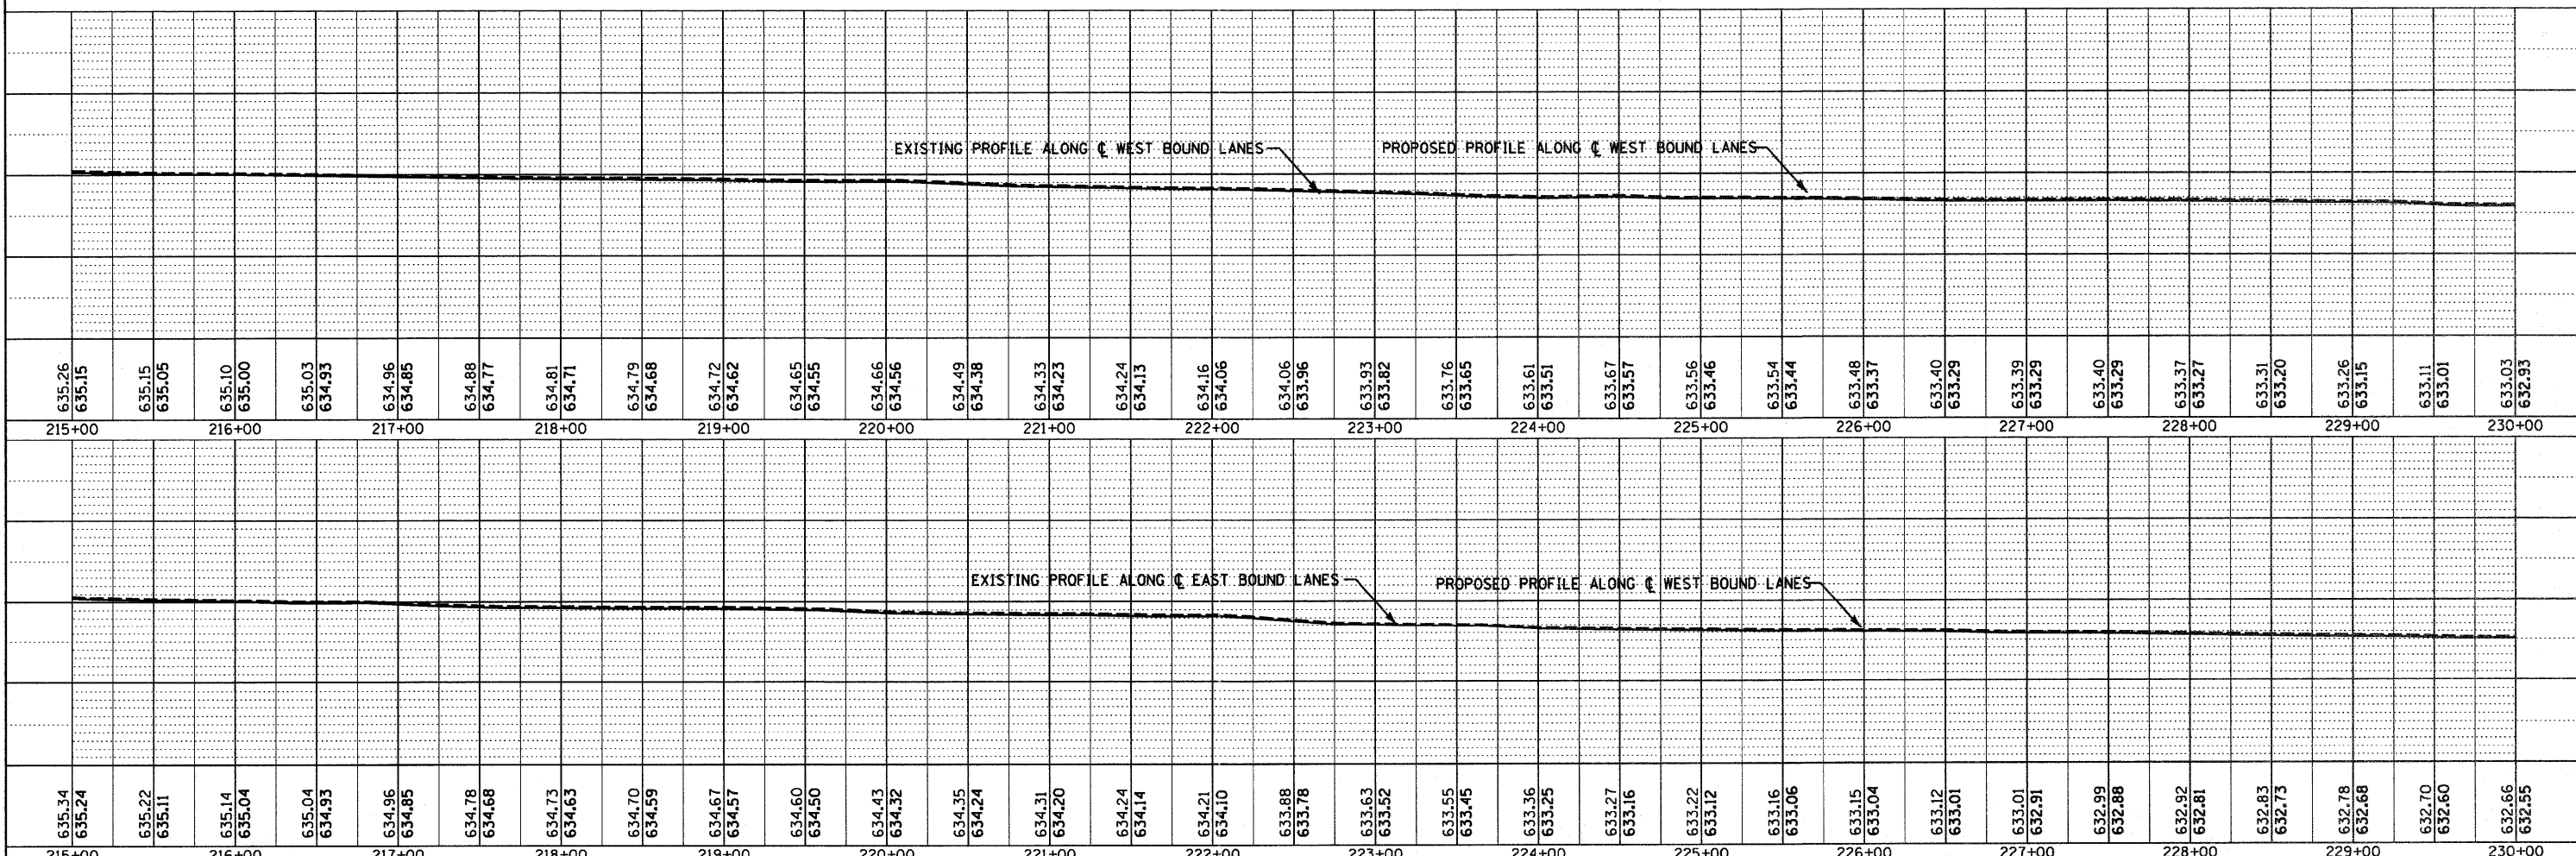

FILE NAME =	USER NAME =	DESIGNED -	REVISED -	<p align="center">STATE OF ILLINOIS DEPARTMENT OF TRANSPORTATION</p>	<p align="center">PLAN & PROFILE - I-80</p>	<p>SCALE: 1"=50' SHEET NO. OF SHEETS STA. 215+00 TO STA. 230+00</p>	F.A.I. RTE.	SECTION	COUNTY	TOTAL SHEETS	SHEET NO.
D366A48-SHT-PLNPRF-215-230.DGN		CHECKED -	REVISED -				FAT 80	(50-2)RS-5 & (50-3)RS-6	LASALLE	109	37
		DRAWN - LAG	REVISED -				CONTRACT NO. 66A48				
		CHECKED - DJD	REVISED -				ILLINOIS FED. AID PROJECT				