


DATE	04/11
BY	CHAMIN & ASSOCIATES
REVISION	
PLAN	
NO.	
DATE	04/11
BY	CHAMIN & ASSOCIATES
REVISION	
PLAN	
NO.	
DATE	04/11
BY	CHAMIN & ASSOCIATES
REVISION	
PLAN	
NO.	


DATE	04/11
BY	CHAMIN & ASSOCIATES
REVISION	
PROFILE	
NO.	
DATE	04/11
BY	CHAMIN & ASSOCIATES
REVISION	
PROFILE	
NO.	

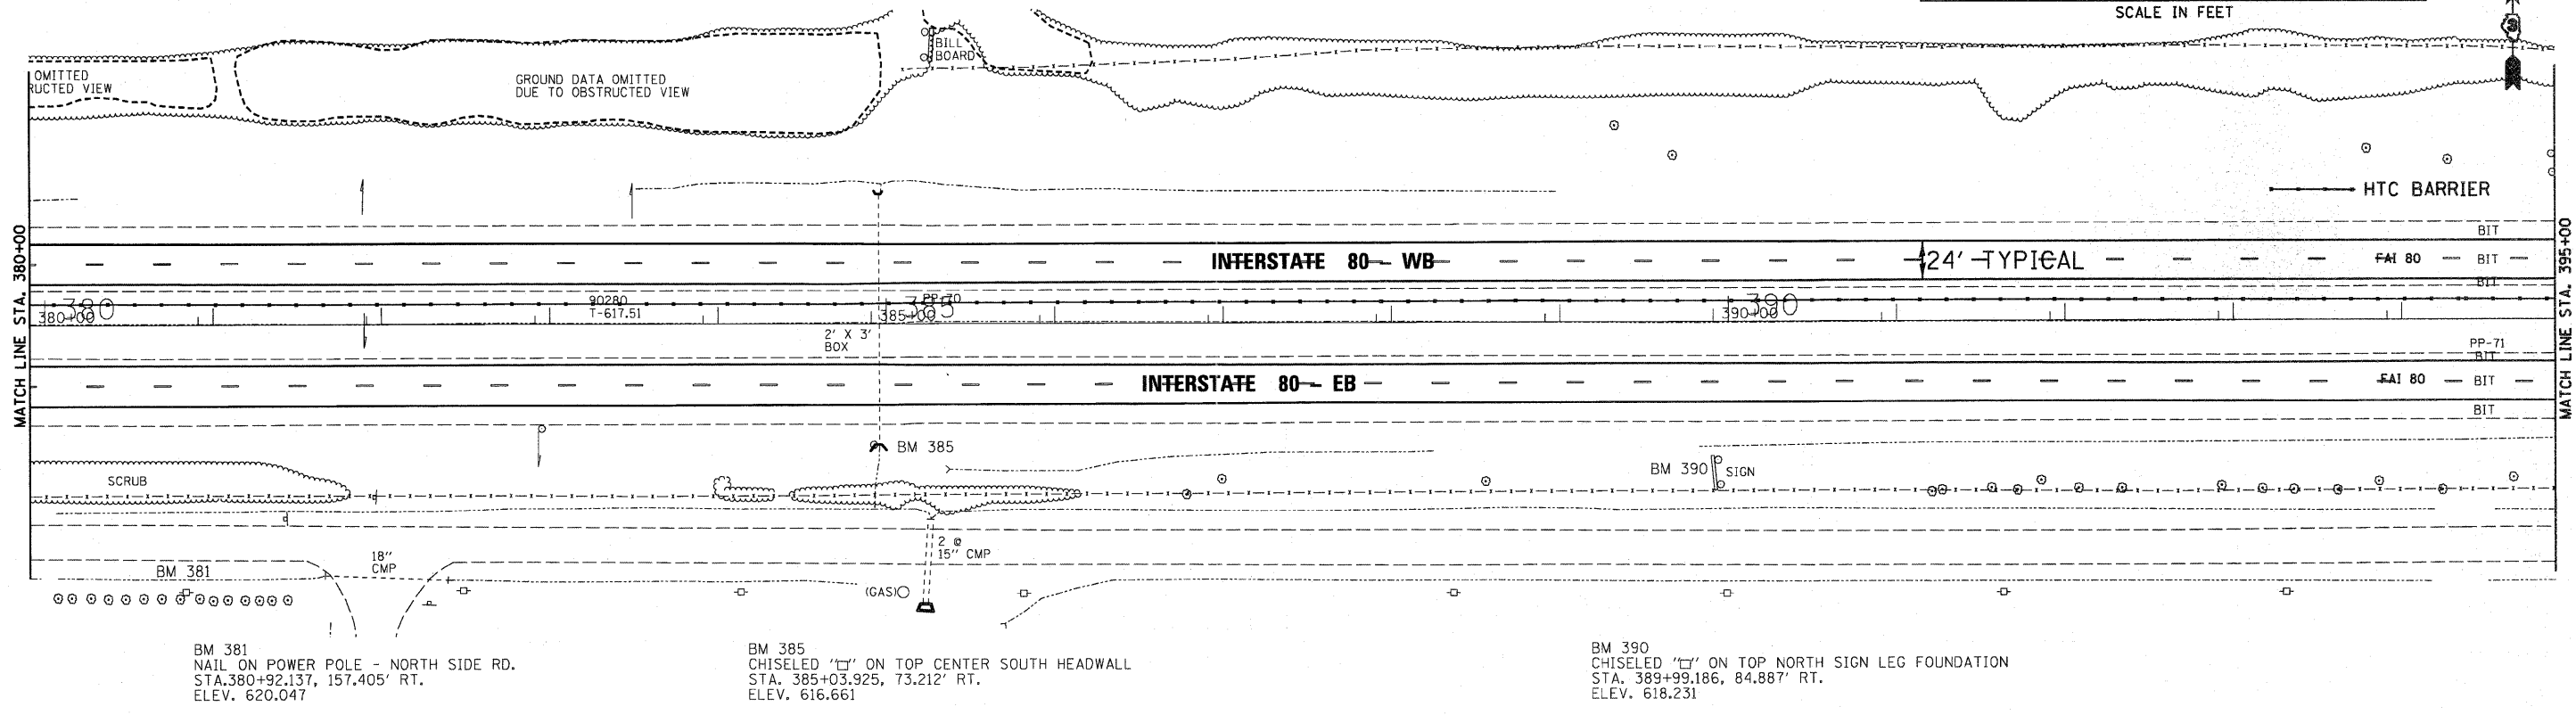

BM 381
NAIL ON POWER POLE - NORTH SIDE RD.
STA. 380+92.137, 157.405' RT.
ELEV. 620.047

BM 385
CHISELED 'C' ON TOP CENTER SOUTH HEADWALL
STA. 385+03.925, 73.212' RT.
ELEV. 616.661

BM 390
CHISELED 'C' ON TOP NORTH SIGN LEG FOUNDATION
STA. 389+99.186, 84.887' RT.
ELEV. 618.231

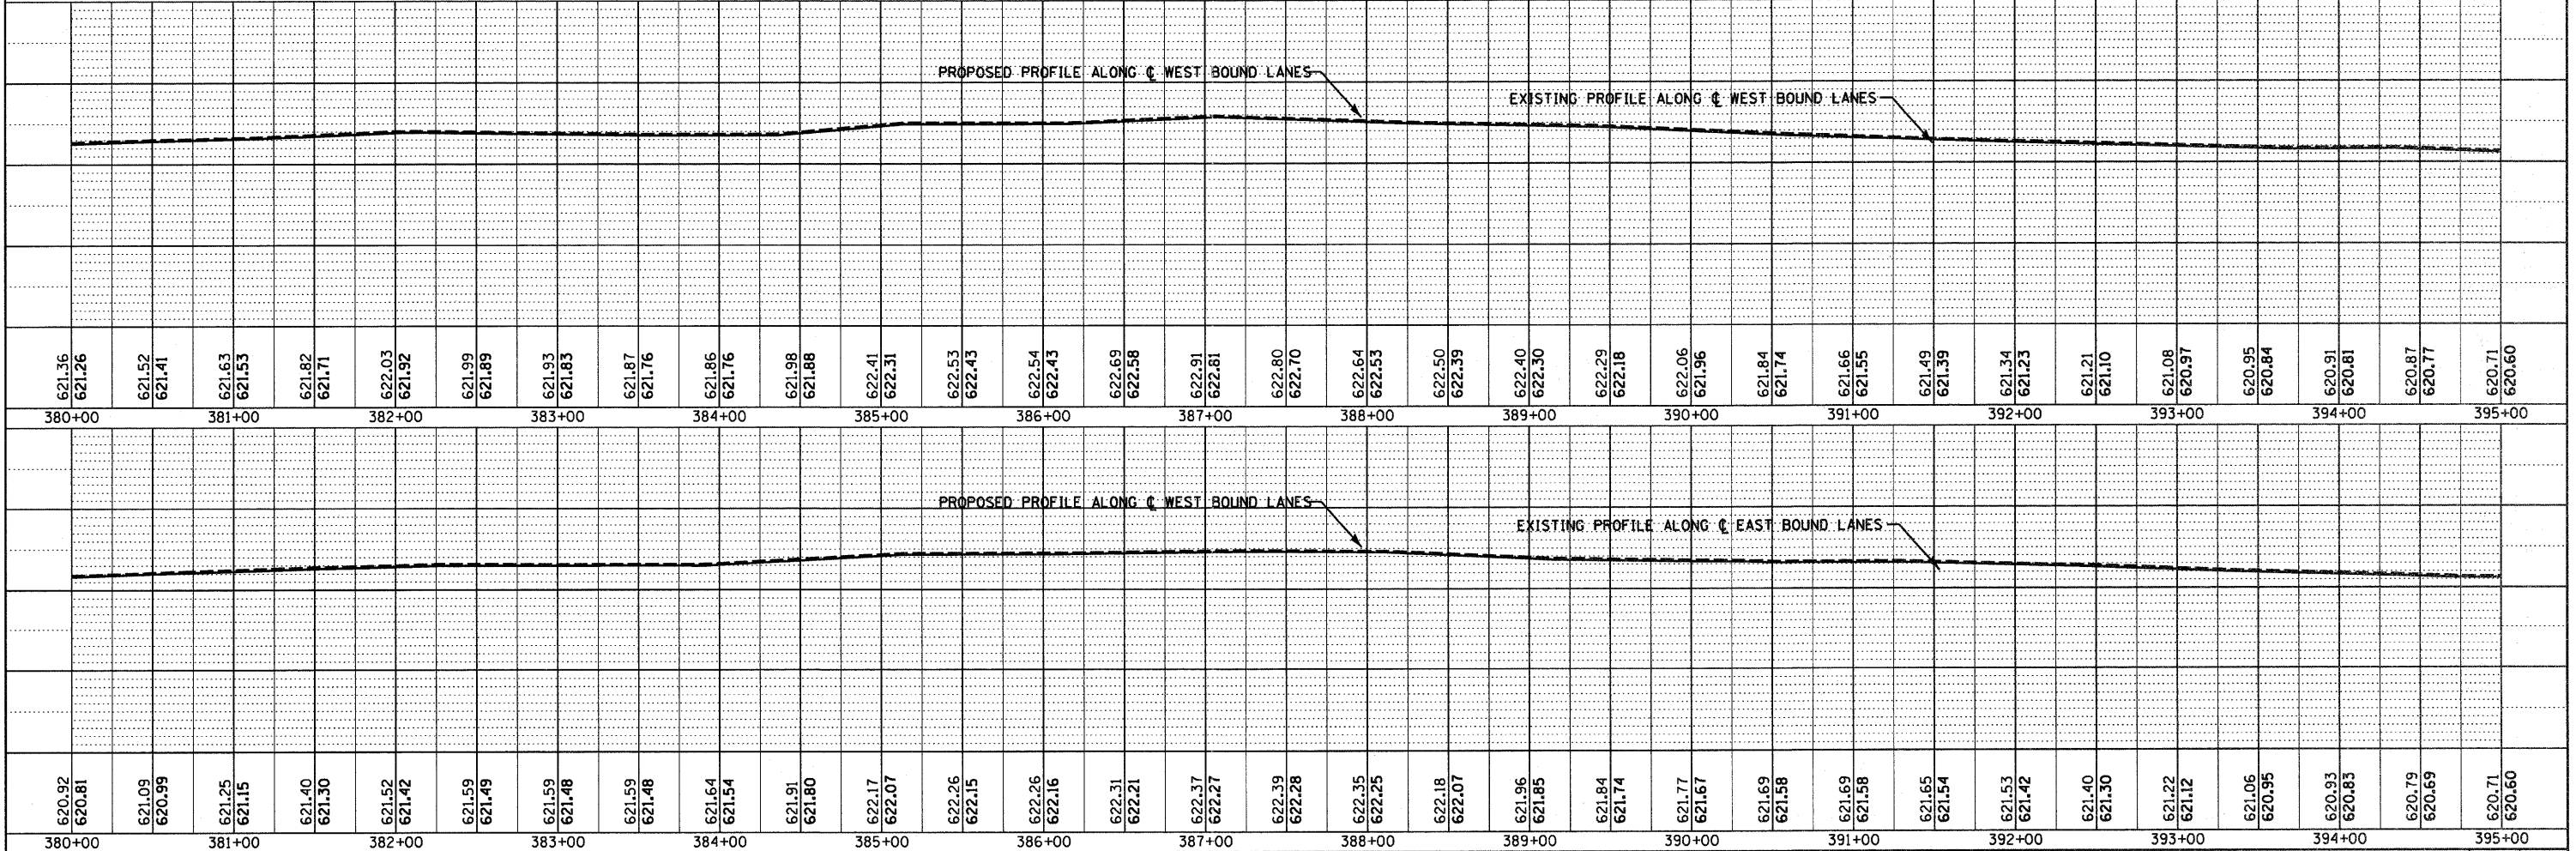

FILE NAME = D366A48-SHT-PLNPRF-380-395.DGN	USER NAME =	DESIGNED -	REVISED -	STATE OF ILLINOIS DEPARTMENT OF TRANSPORTATION	PLAN & PROFILE - I-80			F.A.I. RTE.	SECTION	COUNTY	TOTAL SHEETS	SHEET NO.
		CHECKED -	REVISED -		FAI 80 (50-2,4RS-5 & (50-3)RS-6	LASALLE	109	48				
		DRAWN - LAG	REVISED -		CONTRACT NO. 66A48							
		CHECKED - DJD	REVISED -		ILLINOIS FED. AID PROJECT							
				SCALE: 1"=50'	SHEET NO.	OF	SHEETS	STA. 380+00 TO STA. 395+00				