

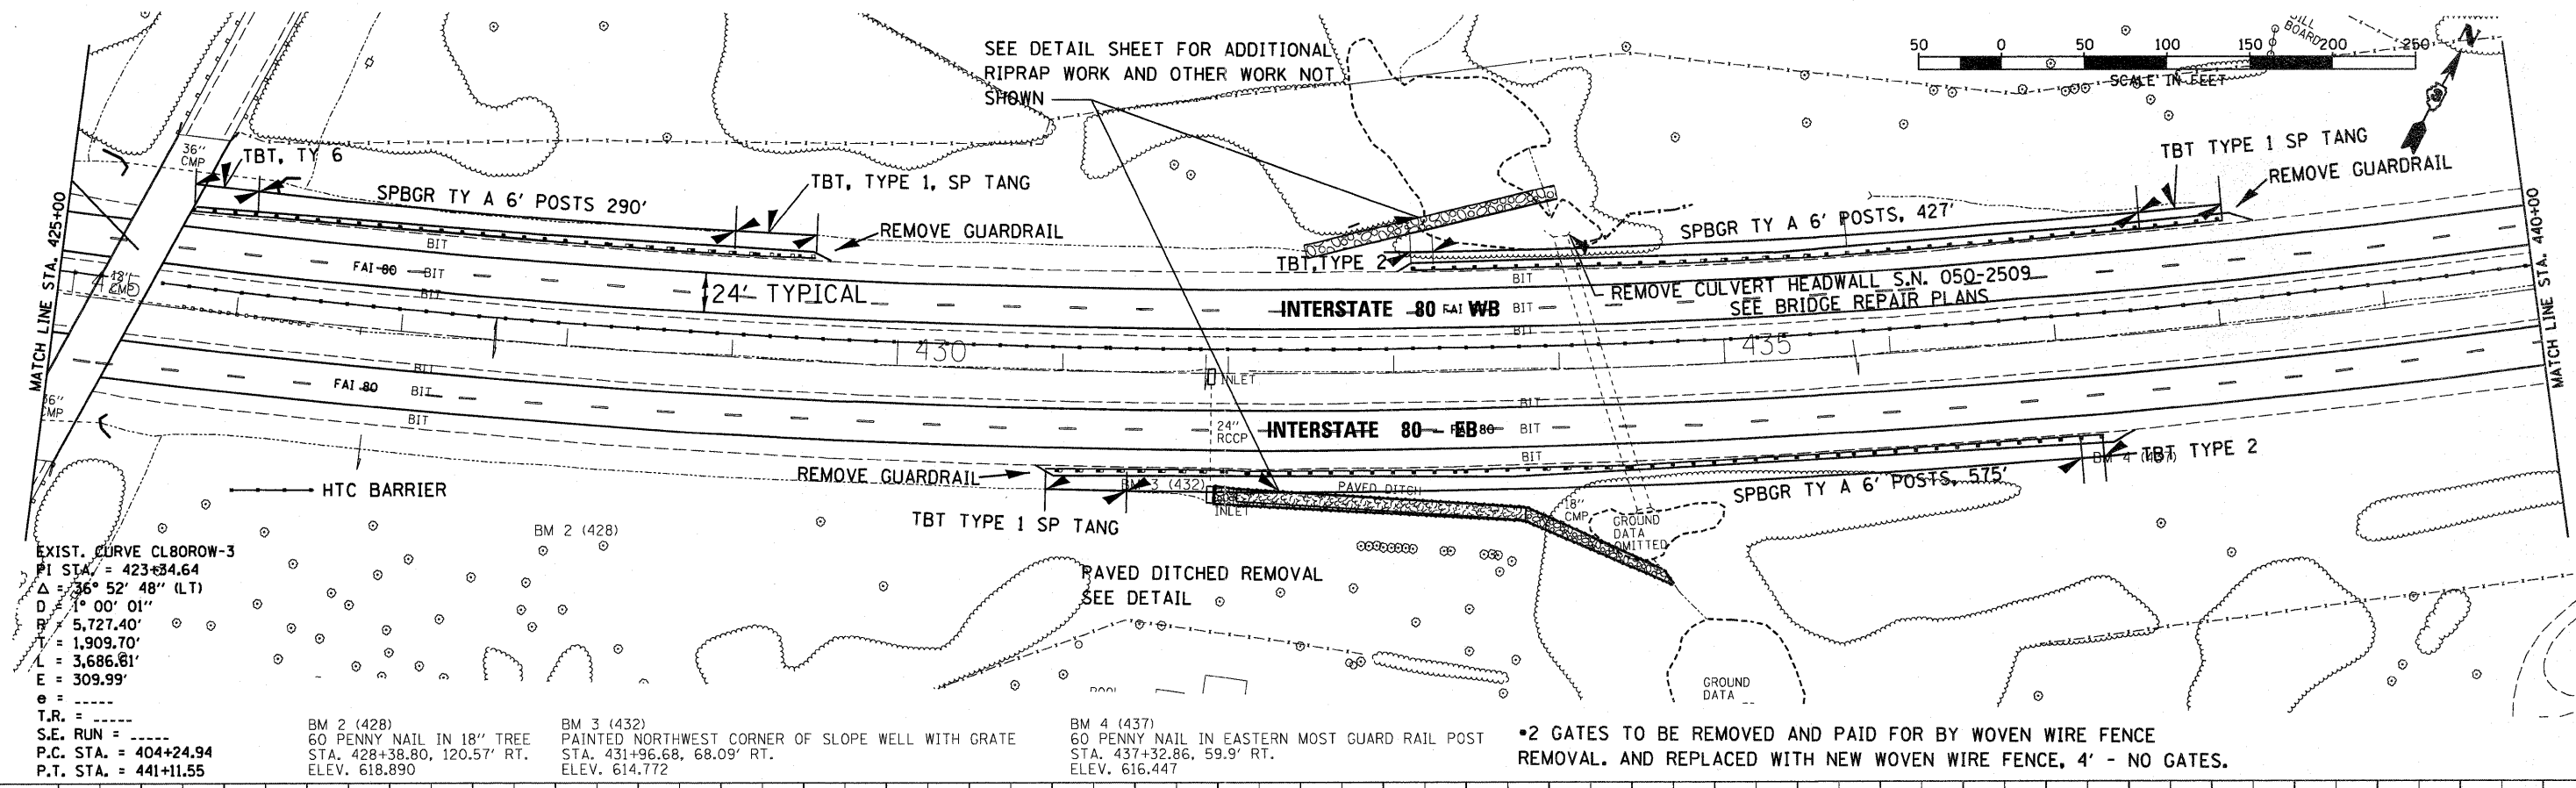


DATE:
 BY: CHAMLIN & ASSOCIATES
 SURVEYED:
 PLAN:
 CHECKED:
 ALIGNED:
 NOTE BOOK:
 NO.:

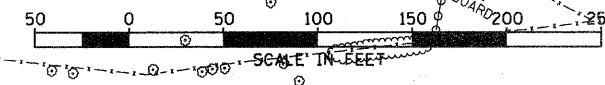

DATE:
 BY: CHAMLIN & ASSOCIATES
 SURVEYED:
 PROFILE:
 CHECKED:
 GRADES CHECKED:
 NOTE BOOK:
 NO.:

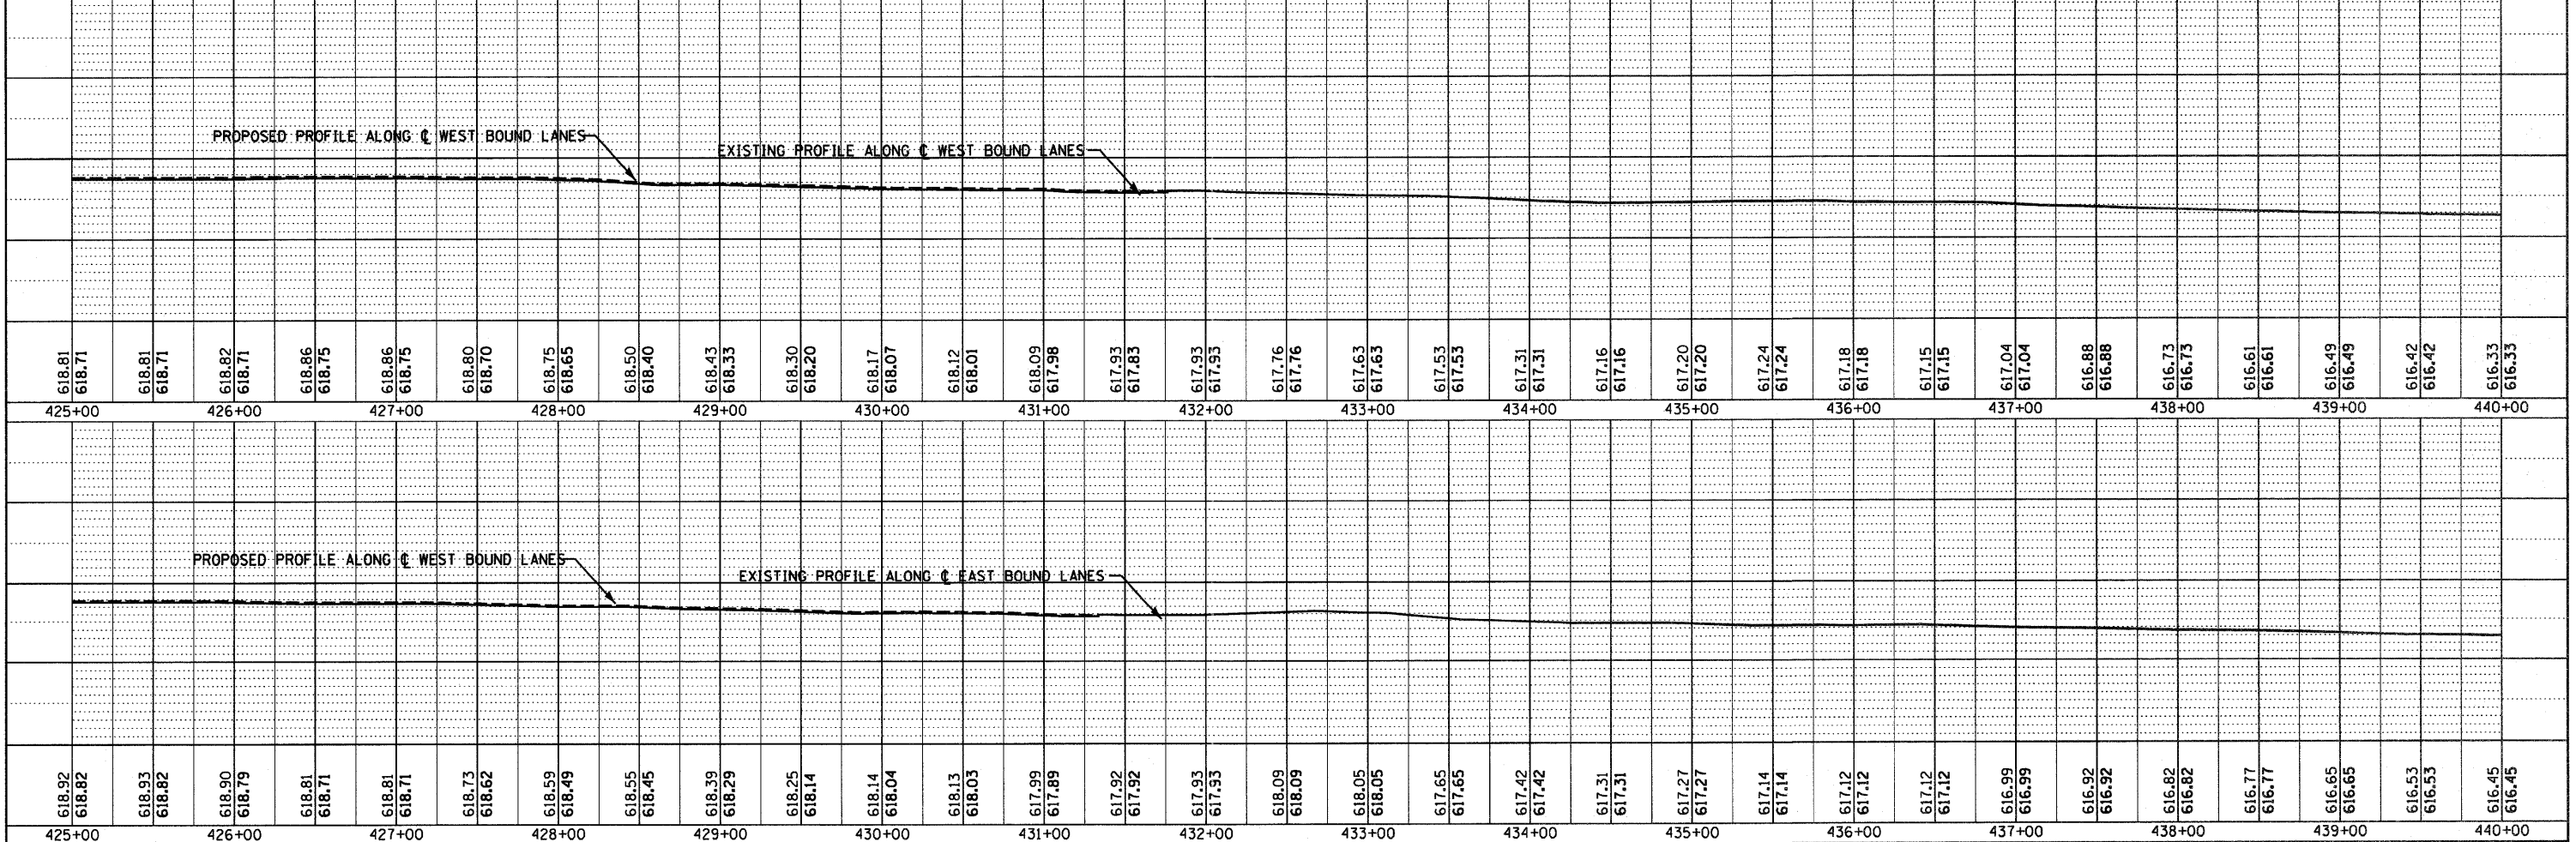

FILE NAME = D366A4B-SHT-PLNPRF-425-440.DGN	USER NAME =	DESIGNED -	REVISED -	STATE OF ILLINOIS DEPARTMENT OF TRANSPORTATION	PLAN & PROFILE - I-80			E.A.I. SECTION COUNTY TOTAL SHEETS SHEET NO. FAI 80 (50-2.4RS-5 & (50-3RS-6 LASALLE 109 51 CONTRACT NO. 66A48 ILLINOIS FED. AID PROJECT
PLOT SCALE = 1"=50'	DRAWN - LAG	CHECKED - DJD	REVISED -		SCALE: 1"=50'	SHEET NO. OF SHEETS	STA. 425+00 TO STA. 440+00	
PLOT DATE = 05/11	CHECKED -	REVISED -	REVISED -					