
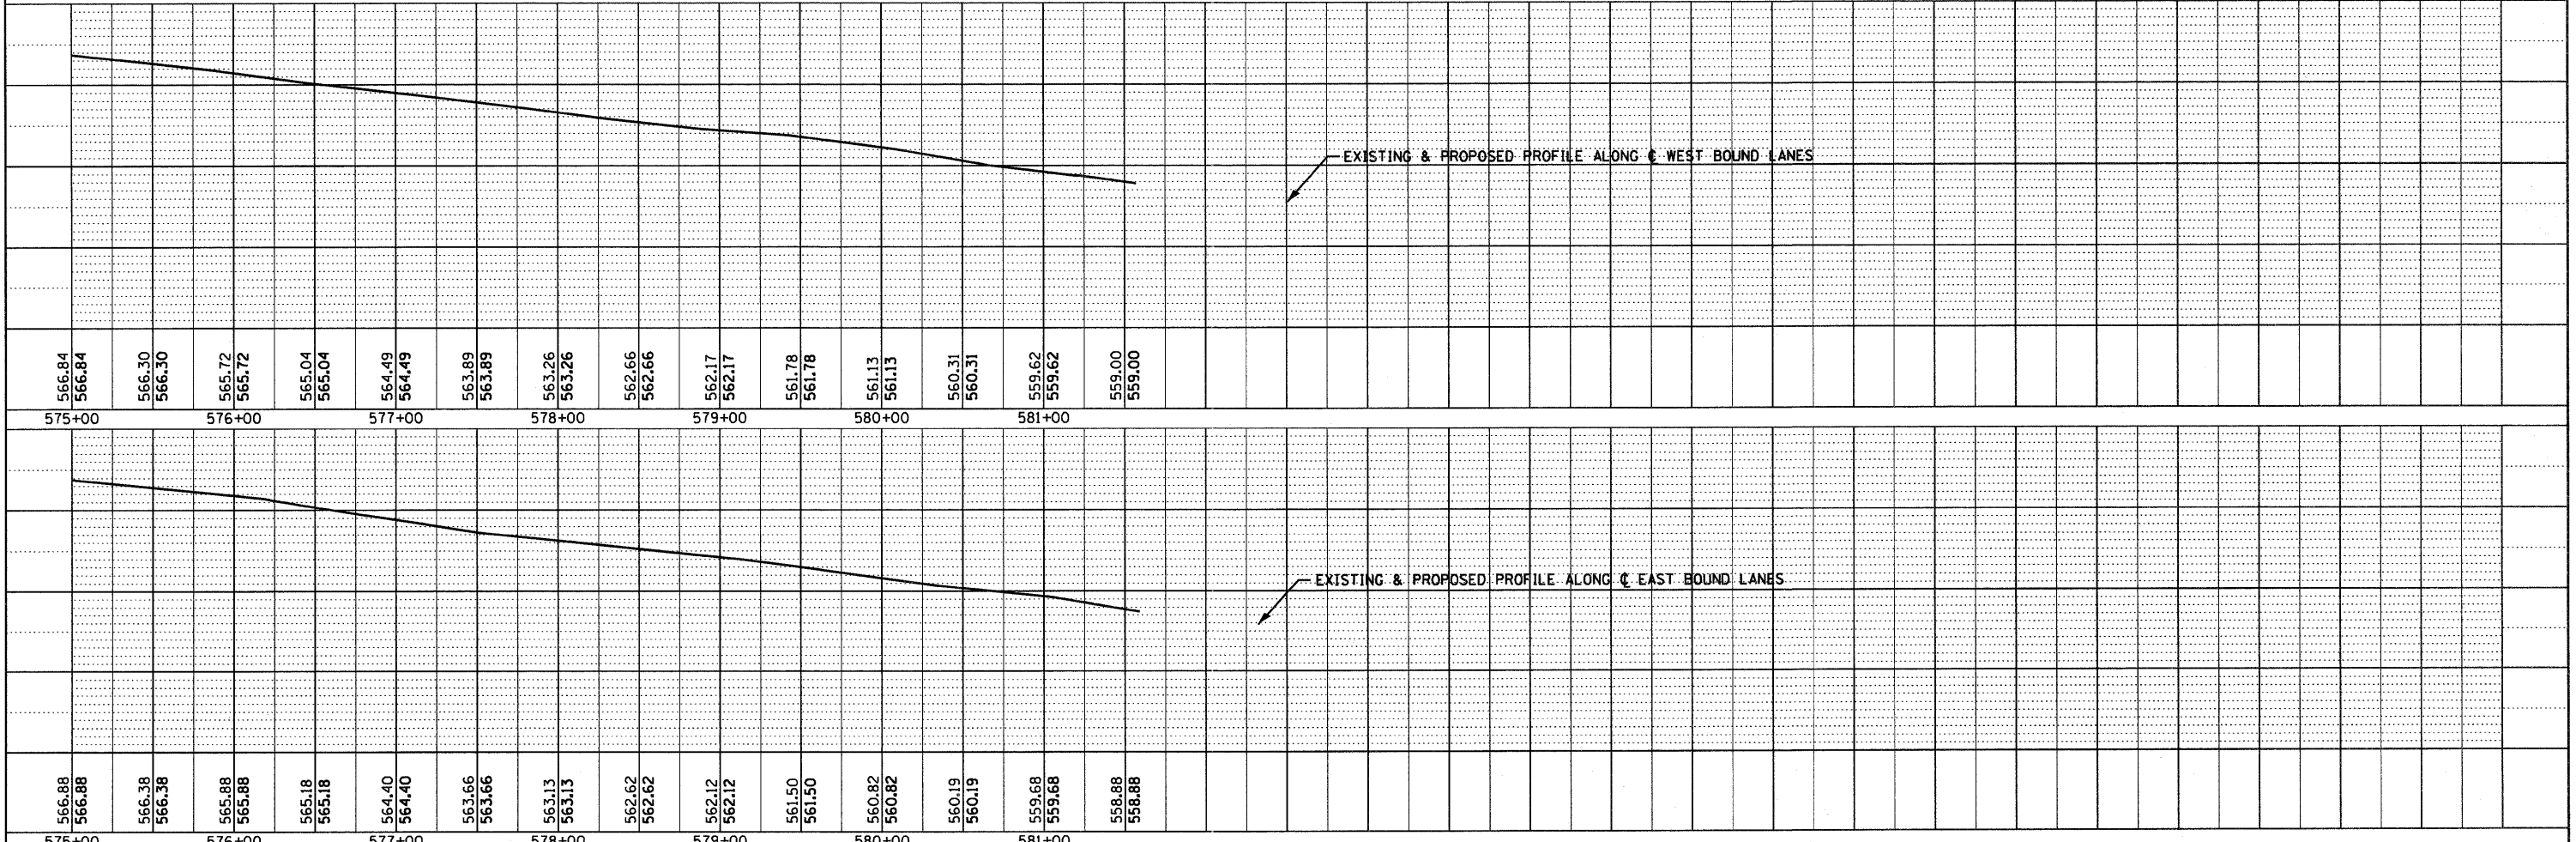


DATE: 04/11  
 BY: CHAMIN & ASSOCIATES  
 CHECKED: DJD  
 DESIGNED: TORP/BJN  
 DATE: 04/11  
 PLAN NO.:  
 REVISIONS:  
 1. PLOTTED  
 2. ALIGNED  
 3. CHECKED  
 4. APPROVED  
 5. PAID  
 6. FILE NAME

DATE: 04/11  
 BY: CHAMIN & ASSOCIATES  
 CHECKED: LAG  
 DATE: 04/11  
 PROFILE NO.:  
 REVISIONS:  
 1. SURVEYED  
 2. DRAWS  
 3. CHECKED  
 4. STRUCTURE NOTATIONS OK'D

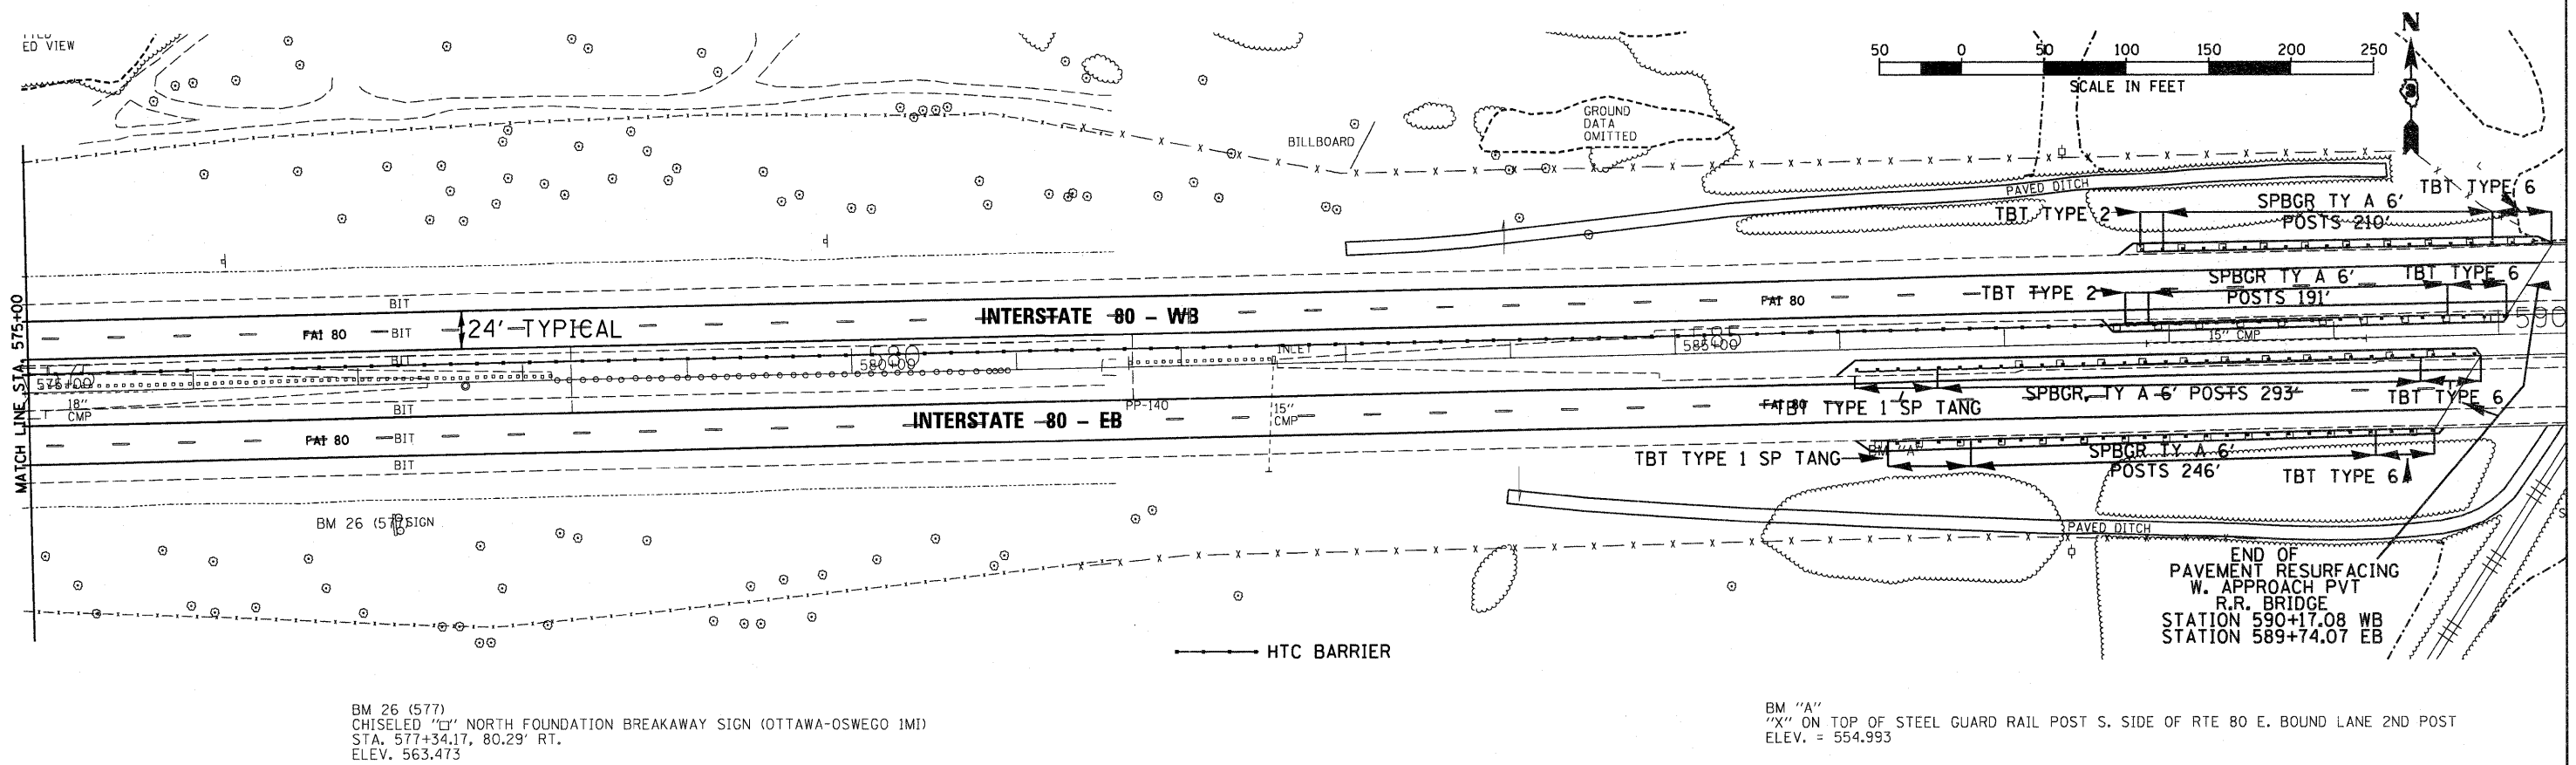

FILE NAME = D366A48-SHT-PLNPRF-575-590.DGN	USER NAME =	DESIGNED -	REVISOR -	<b>STATE OF ILLINOIS</b> <b>DEPARTMENT OF TRANSPORTATION</b>	<b>PLAN &amp; PROFILE - I-80</b> SCALE: 1"=50' SHEET NO. OF SHEETS STA. 575+00 TO STA. 590+00	F.A.I. RTE. FAI 80 (50-2,4RS-5 & (50-3)RS-6)	SECTION	COUNTY	TOTAL SHEETS	SHEET NO.
		CHECKED -	REVISOR -			LASALLE	109	61		
		DRAWN - LAG	REVISOR -			CONTRACT NO. 66A4B				
		CHECKED - DJD	REVISOR -			ILLINOIS FED. AID PROJECT				