


Notes:  
 Areas of deck repairs shown are estimated.  
 The Engineer shall show actual locations of deck repairs on As-Built plans.

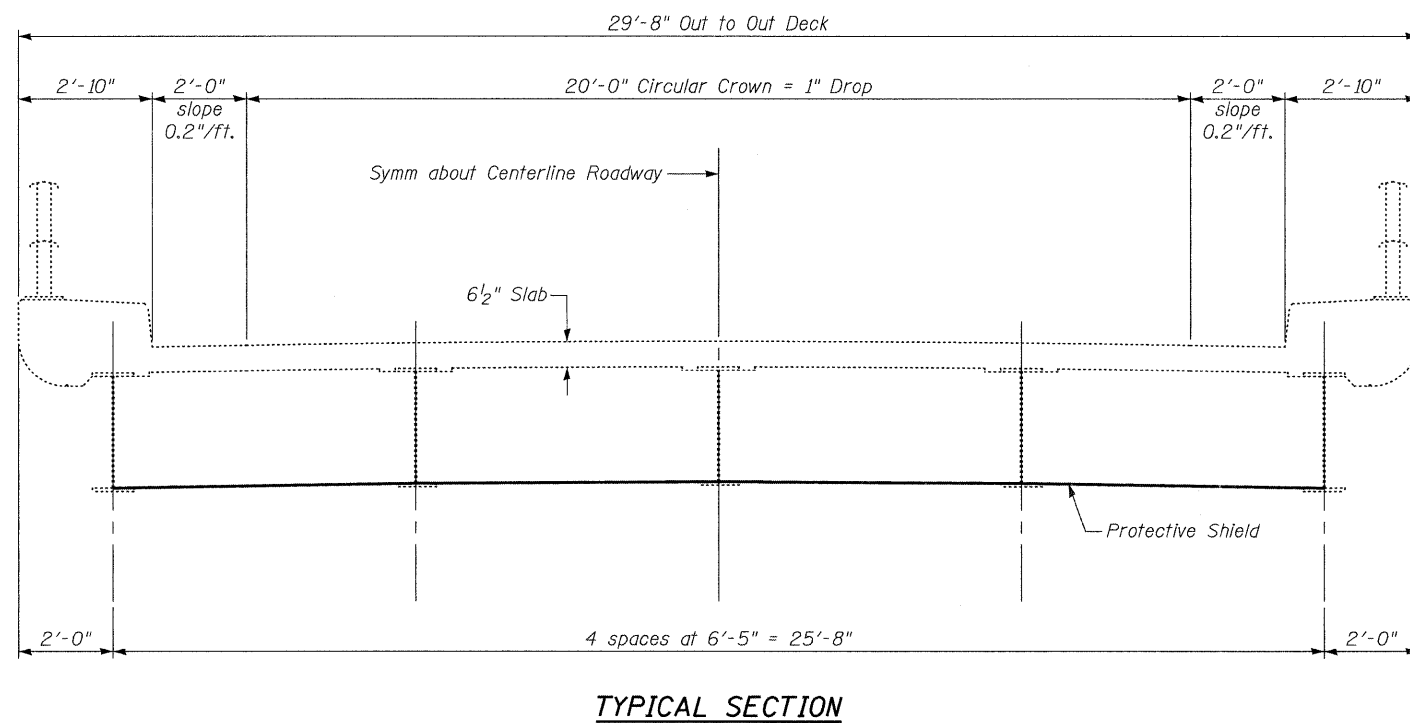

**BILL OF MATERIALS**

ITEM	UNIT	QUANTITY
Deck Slab Repair (Full Depth, Type I)	Sq. Yd.	-
Deck Slab Repair (Full Depth, Type II)	Sq. Yd.	-
Deck Slab Repair (Partial)	Sq. Yd.	-
Protective Shield	Sq. Yd.	-

- Full Depth Repair Area, Type I
- Full Depth Repair Area, Type II
- Partial Depth Repair Area