


DATE	
BY	
FINAL SURVEY	
SURVEY	
NOTE BOOK	
NO.	
TEMPLATE	
AREAS CHECKED	

DATE	
BY	
ORIGINAL SURVEY	
SURVEY	
NOTE BOOK	
NO.	
TEMPLATE	
AREAS CHECKED	

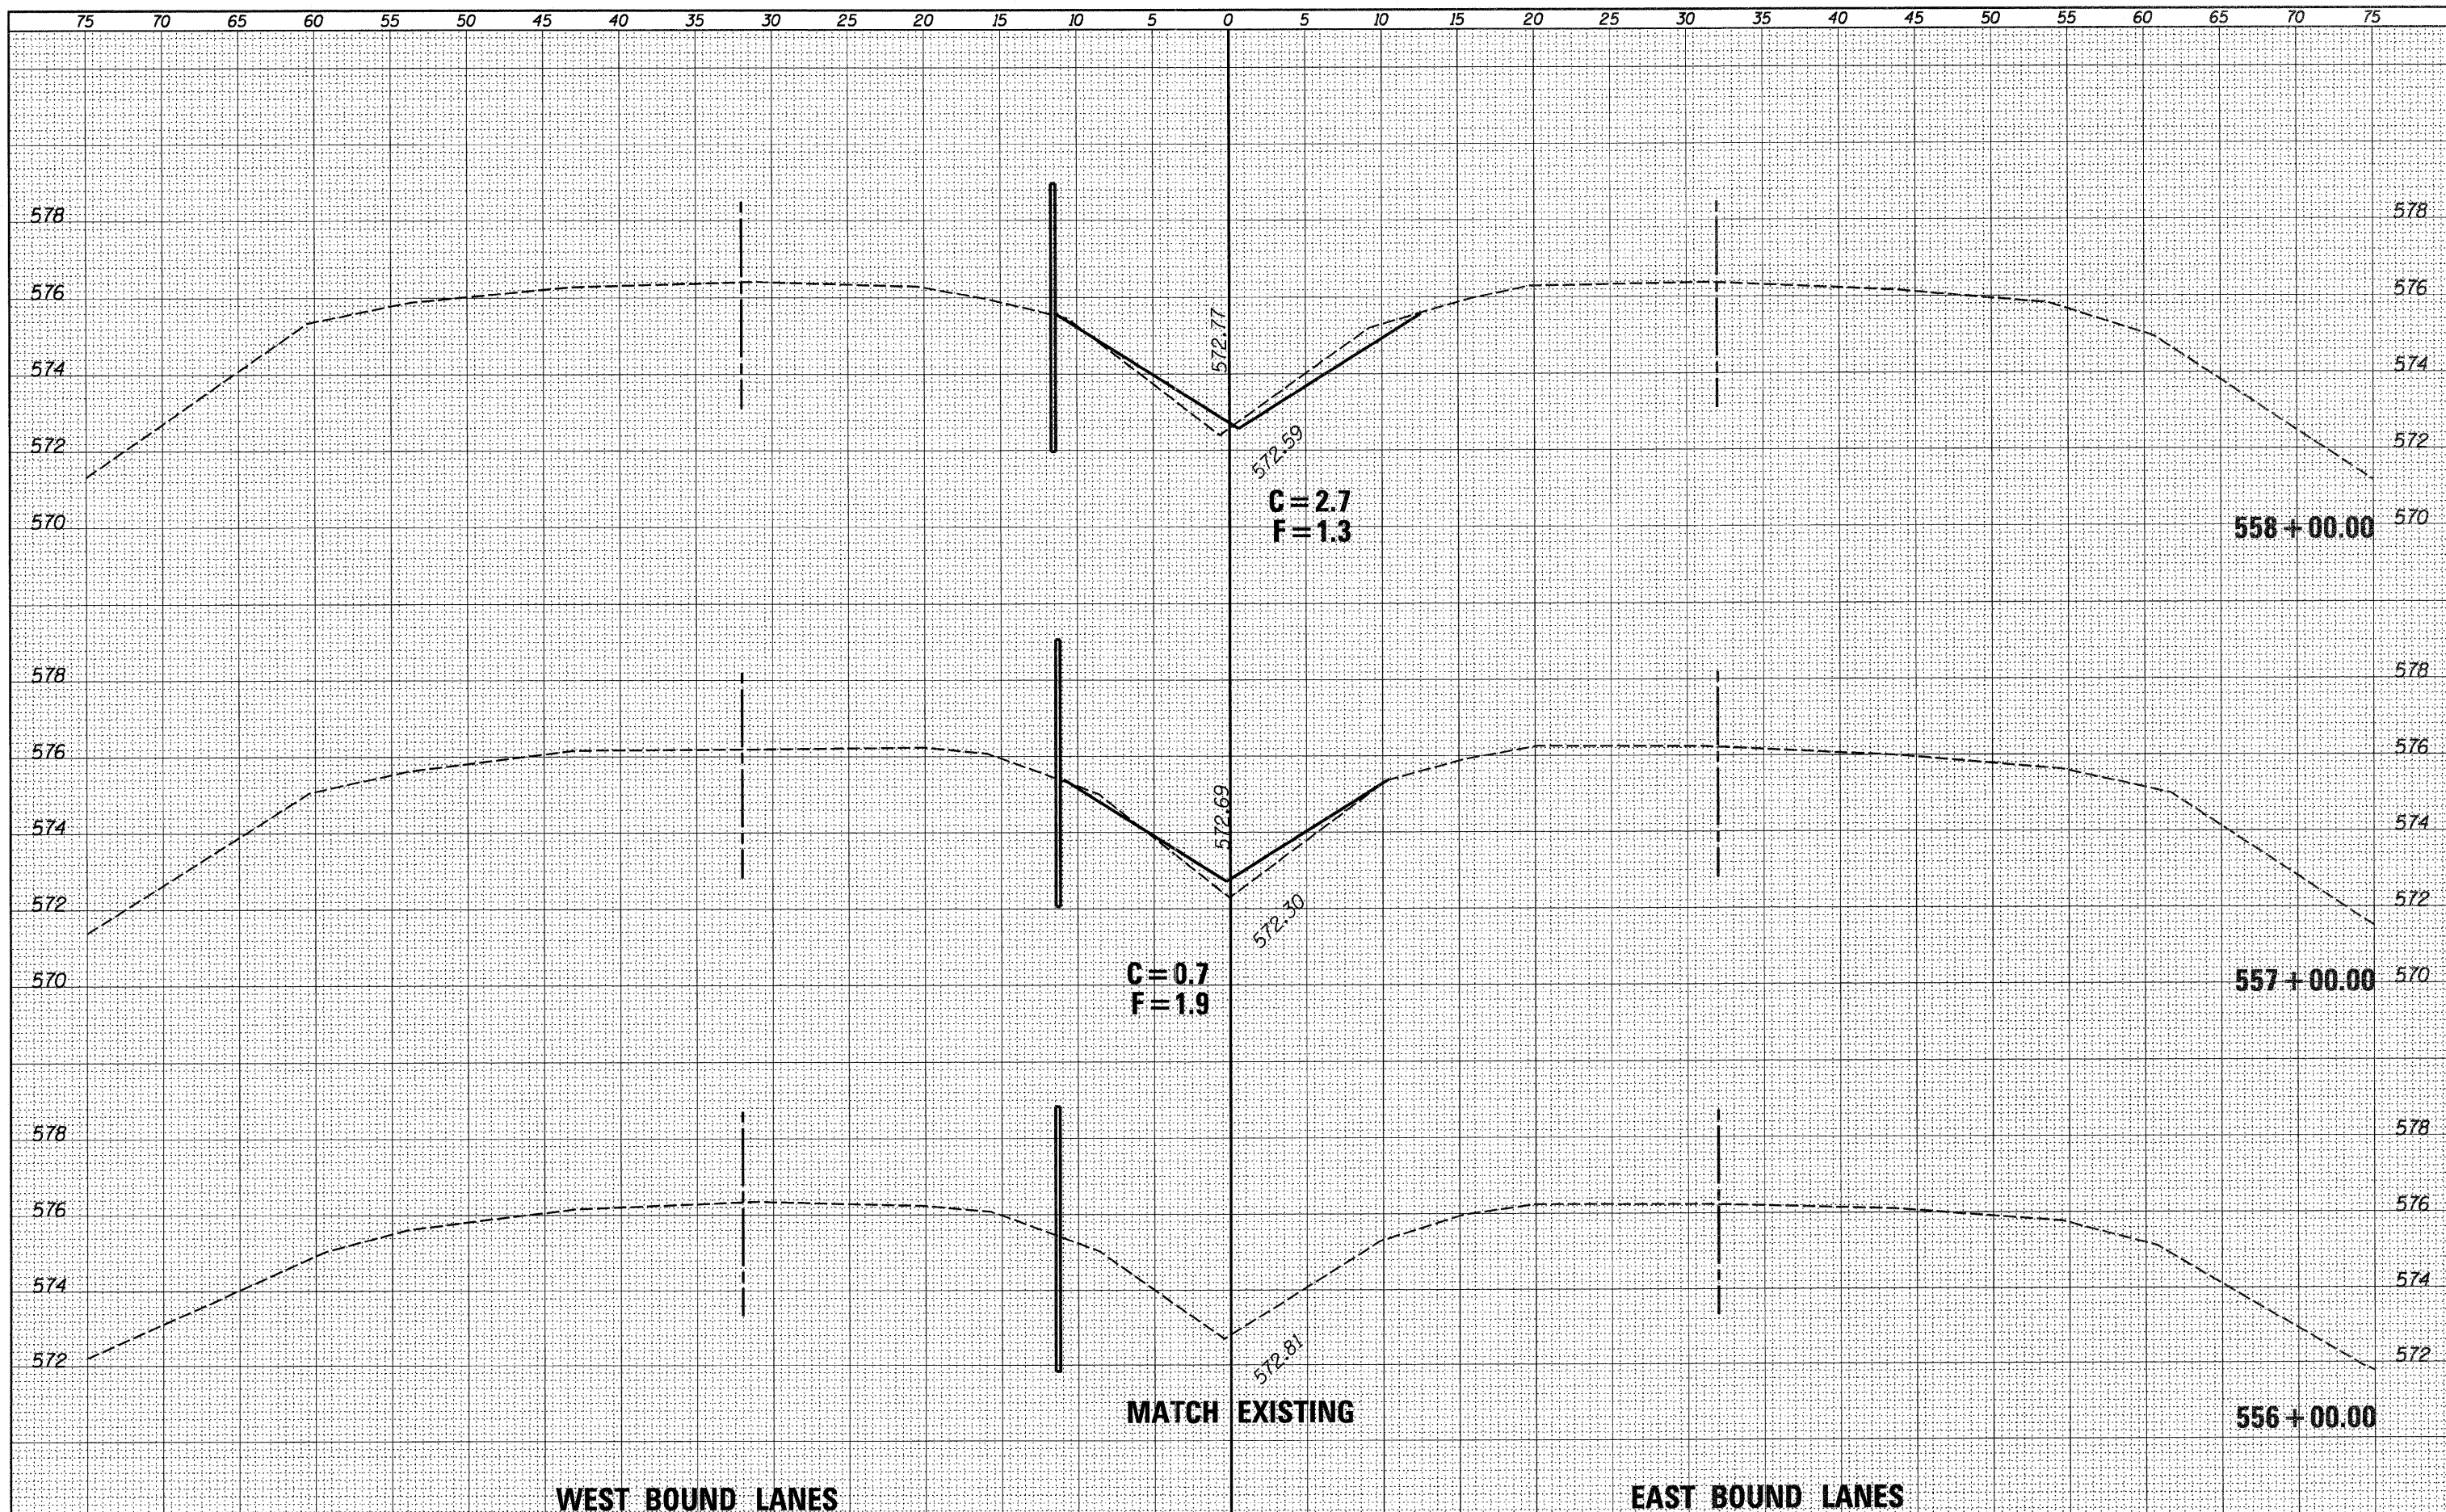

WEST BOUND LANES

EAST BOUND LANES

FILE NAME =	USER NAME = *USER*	DESIGNED -	REVISED -	STATE OF ILLINOIS DEPARTMENT OF TRANSPORTATION	SCALE:	SHEET	OF	SHEETS	STA. 556+00.00	TO STA. 558+00.00	F.A.I. RTE.	SECTION	COUNTY	TOTAL SHEETS	SHEET NO.
*FILE#		DRAWN -	REVISED -									FAI 80 (50-2,4)RS-5 & (50-3)RS-6	LASALLE	109	107
		CHECKED -	REVISED -												
		DATE -	REVISED -												
											ILLINOIS FED. AID PROJECT				