


TYPICAL SECTION

STA. 569+17.21 TO STA. 573+17.21
 STA. 573+17.21 TO STA. 575+68.64
 (LIBERTY ST. INTERSECTION)

* NOTE:
 TYPICAL X-SECTIONS NOT
 TYPICAL FOR STATIONS
 THROUGH INTERSECTIONS

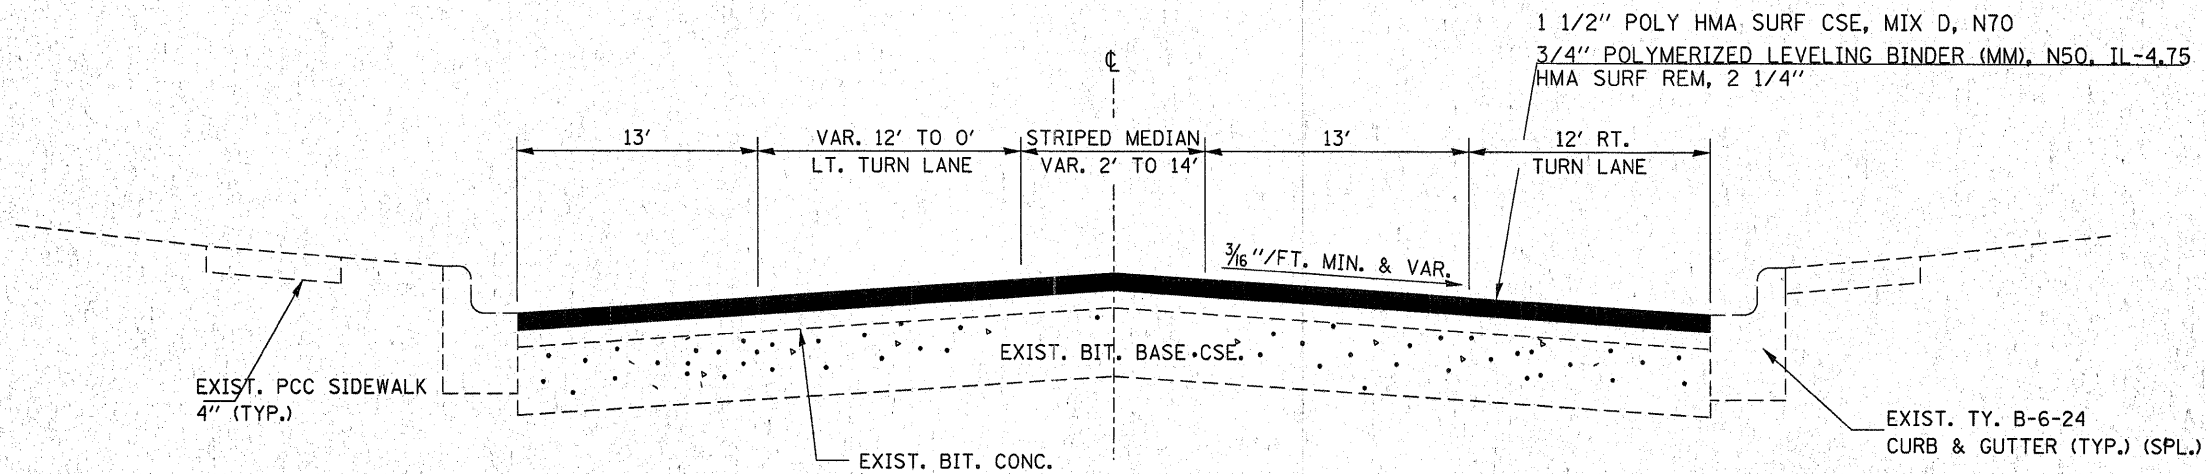

TYPICAL SECTION

STA. 575+68.64 TO STA. 579+05

FILE NAME =	USER NAME = braboyco	DESIGNED -	REVISED -
c:\pwork\pwork\braboyco\d0244830\03666675-shr-cover.dgn		DRAWN -	REVISED -
PLOT SCALE = 55.8695' / in.		CHECKED -	REVISED -
PLOT DATE = 1/6/2012		DATE -	REVISED -

STATE OF ILLINOIS
 DEPARTMENT OF TRANSPORTATION

TYPICAL SECTIONS

SCALE: _____ SHEET NO. _____ OF _____ SHEETS STA. _____ TO STA. _____

F.A. RTE.	SECTION	COUNTY	TOTAL SHEETS	SHEET NO.
296	(O,P,Q,G)RS-3	GRUNDY	19	8
CONTRACT NO. 66A75			ILLINOIS FED. AID PROJECT	