
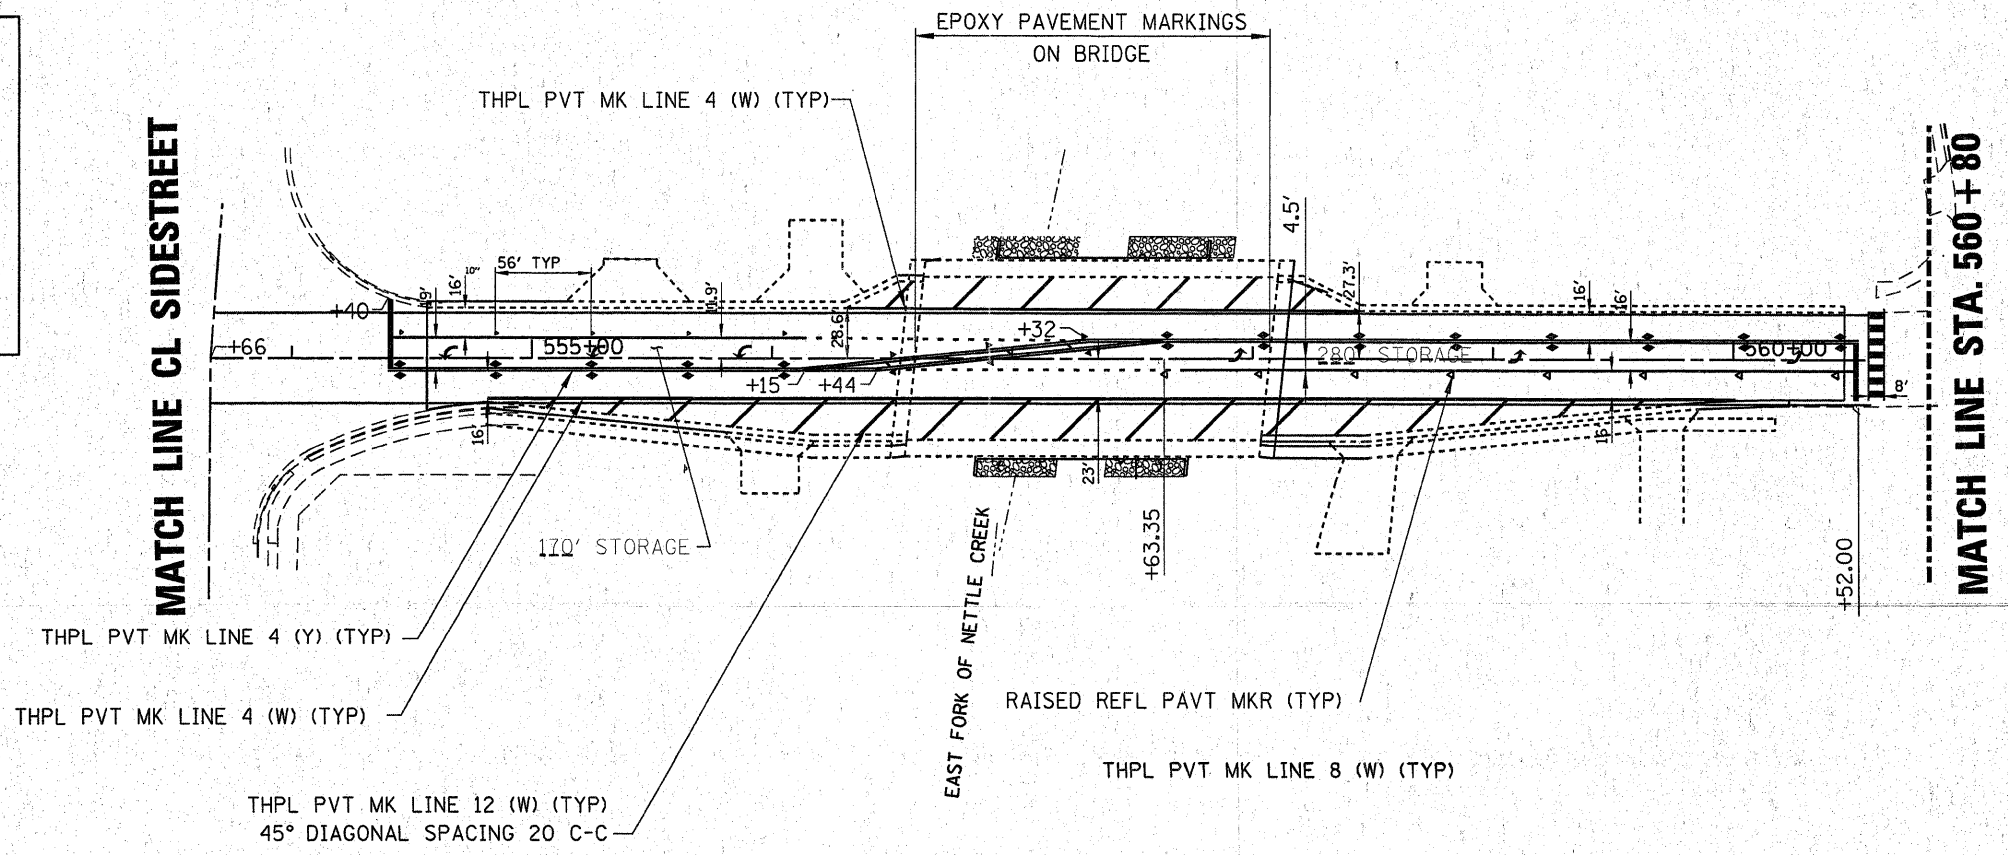
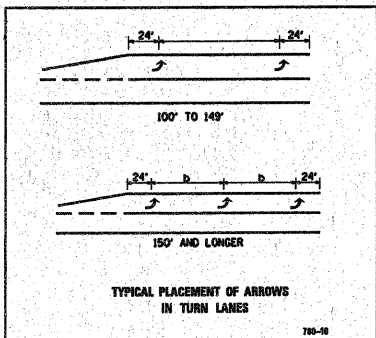


LEGEND

- ◀ ◀ ONE-WAY CRYSTAL MARKER
- ◀ ◀ ONE-WAY AMBER MARKER
- ◆ ◆ TWO-WAY AMBER MARKER
- SEE STANDARD 781001

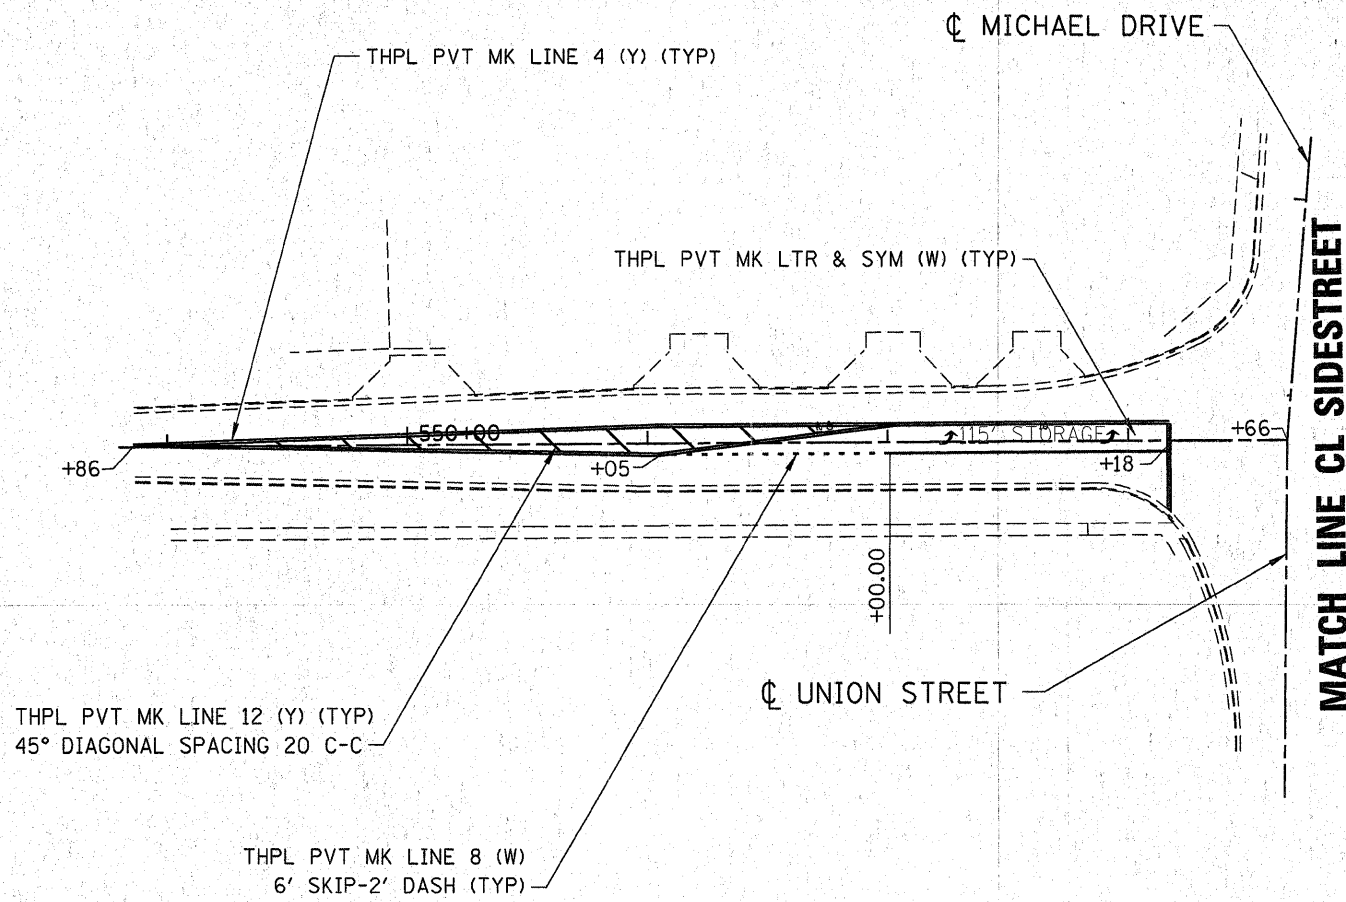

FILE NAME =	USER NAME = breboyo	DESIGNED -	REVISED -
ct:\pwork\pwsdot\breboyo\d244830\0366A75-shr-cover.dgn		DRAWN -	REVISED -
		CHECKED -	REVISED -
		DATE -	REVISED -

**STATE OF ILLINOIS
DEPARTMENT OF TRANSPORTATION**

PAVEMENT MARKING DETAILS

SCALE: _____ SHEET NO. _____ OF _____ SHEETS STA. _____ TO STA. _____

F.A. RTE.	SECTION	COUNTY	TOTAL SHEETS	SHEET NO.
296	(O,P,Q,G)RS-3	GRUNDY	19	14
ILLINOIS FED. AID PROJECT			CONTRACT NO. 66A75	