


NOT TO SCALE

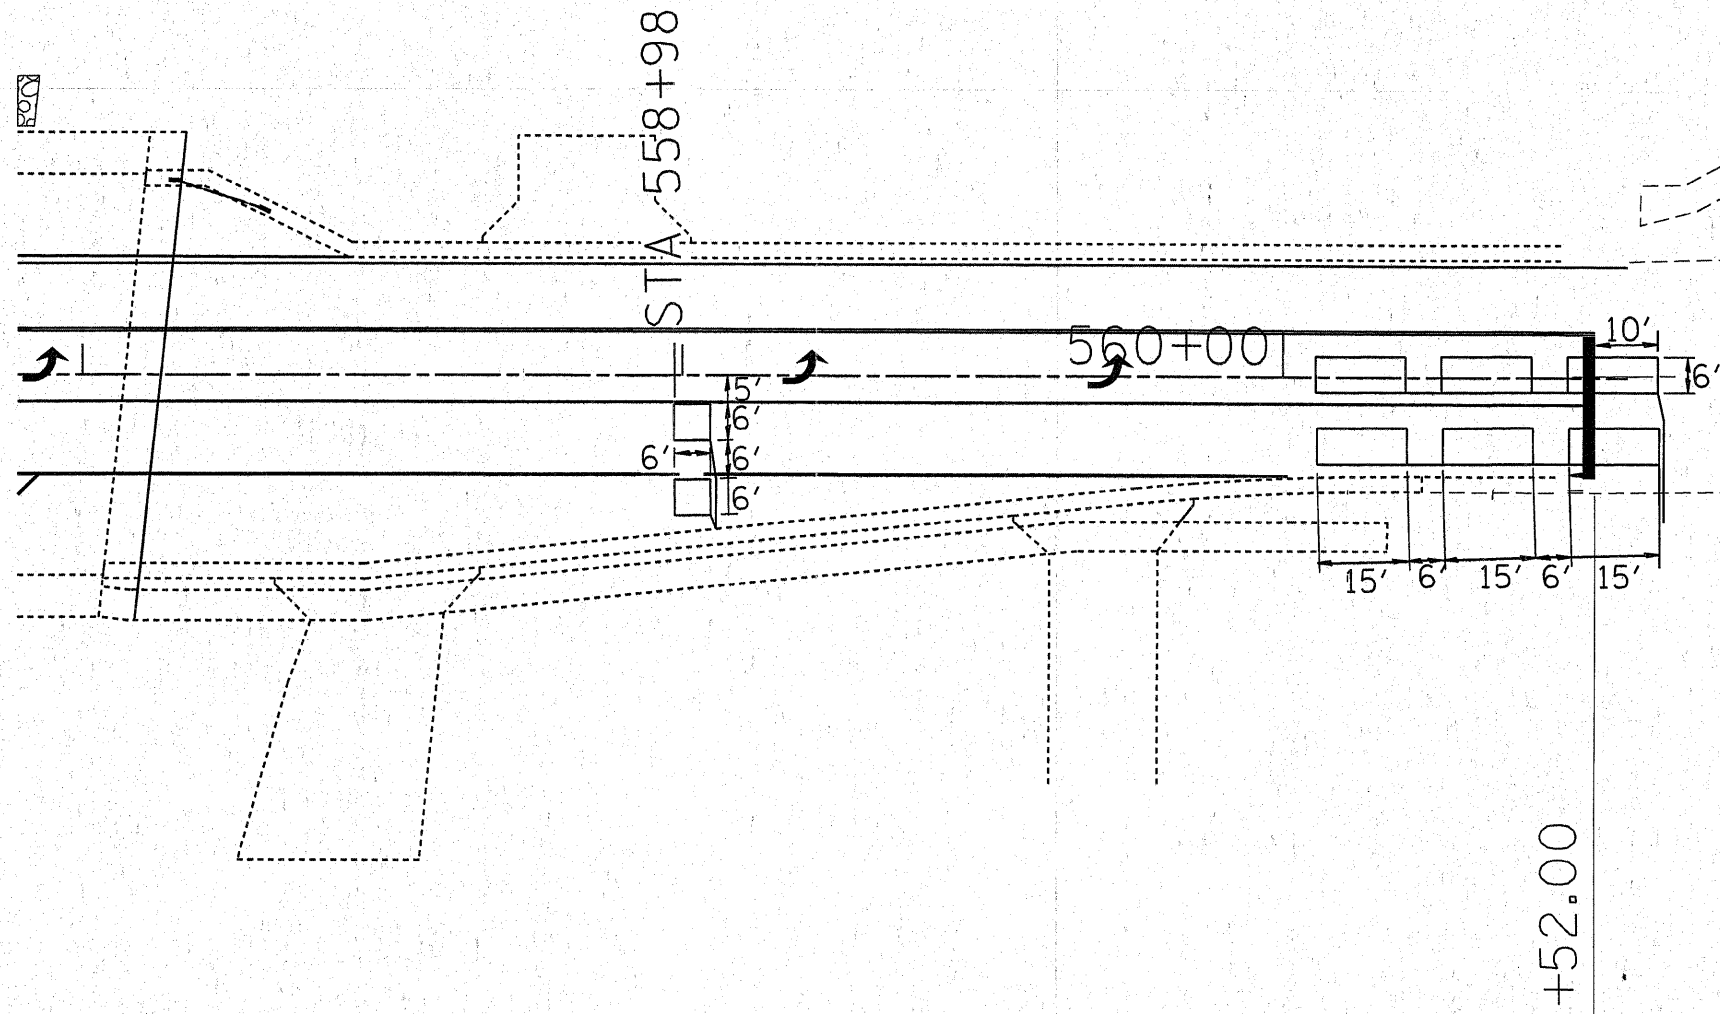

- NOTES:
1. PLEASE CONTACT TRAFFIC SIGNAL SECTION FOR PROPOSED DETECTOR LOOP DESIGN AT 815-434-8505 IF ANY OTHER LOOPS ARE DAMAGED.
 2. 4 TURNS REQUIRED ON ALL DETECTOR LOOPS.
 3. DETECTOR LOOPS SHALL BE INSTALLED IN THE LEVELING BINDER PRIOR TO THE SURFACE COURSE.
 4. SAW CUT EXISTING LOOP TO BE ABANDONED



MATCH LINE STA. 560 + 80

FILE NAME =	USER NAME = breboypa	DESIGNED -	REVISED -	STATE OF ILLINOIS DEPARTMENT OF TRANSPORTATION	DETECTOR LOOPS LISBON RD	F.A. RTE.	SECTION	COUNTY	TOTAL SHEETS	SHEET NO.	
ai\pwork\pwork\breboypa\0244838\0362A75-sht-cover.dgn	2A75-sht-cover.dgn	DRAWN -	REVISED -			296	10,P,0,G)RS-3	GRUNDY	19	18	
PLOT SCALE = 55.8695' / 1"		CHECKED -	REVISED -			CONTRACT NO. 66A75					
PLOT DATE = 1/6/2012		DATE -	REVISED -			ILLINOIS FED. AID PROJECT					