
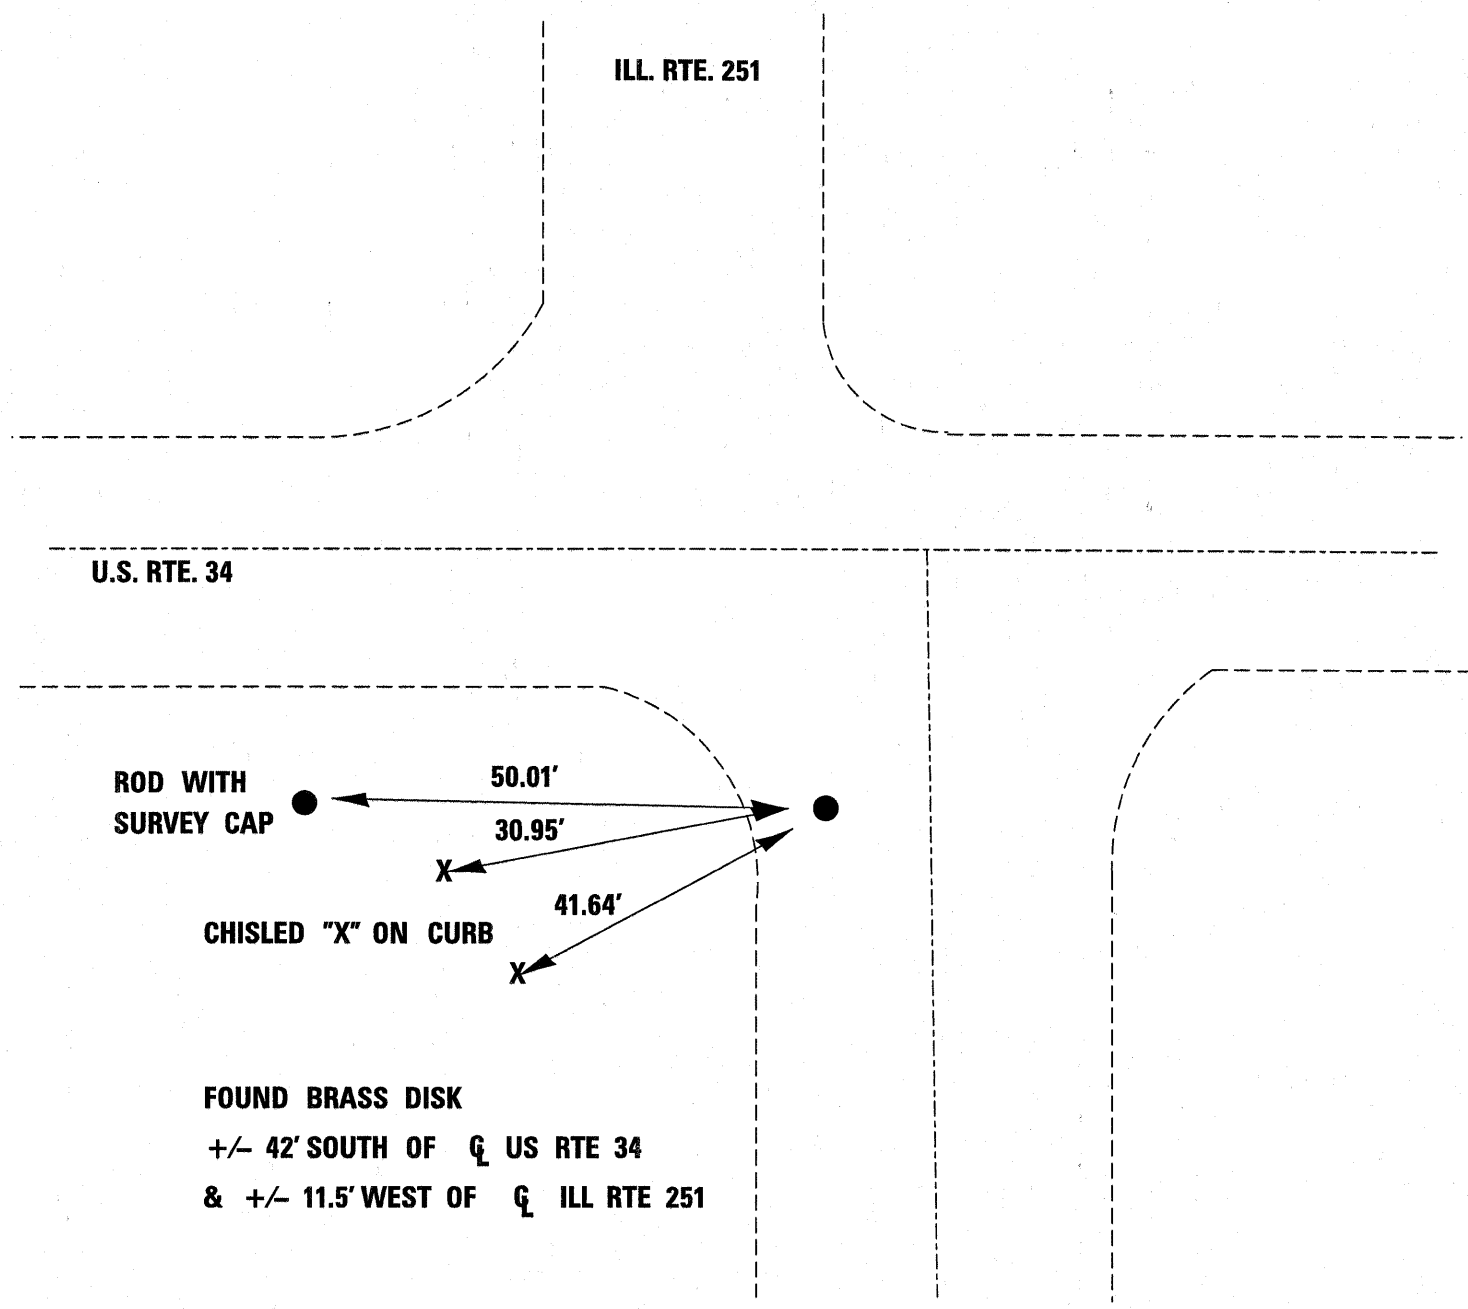


**14 + 39.20 NW COR SEC 34-36-1E**

**W COR SEC 33-36-1E**

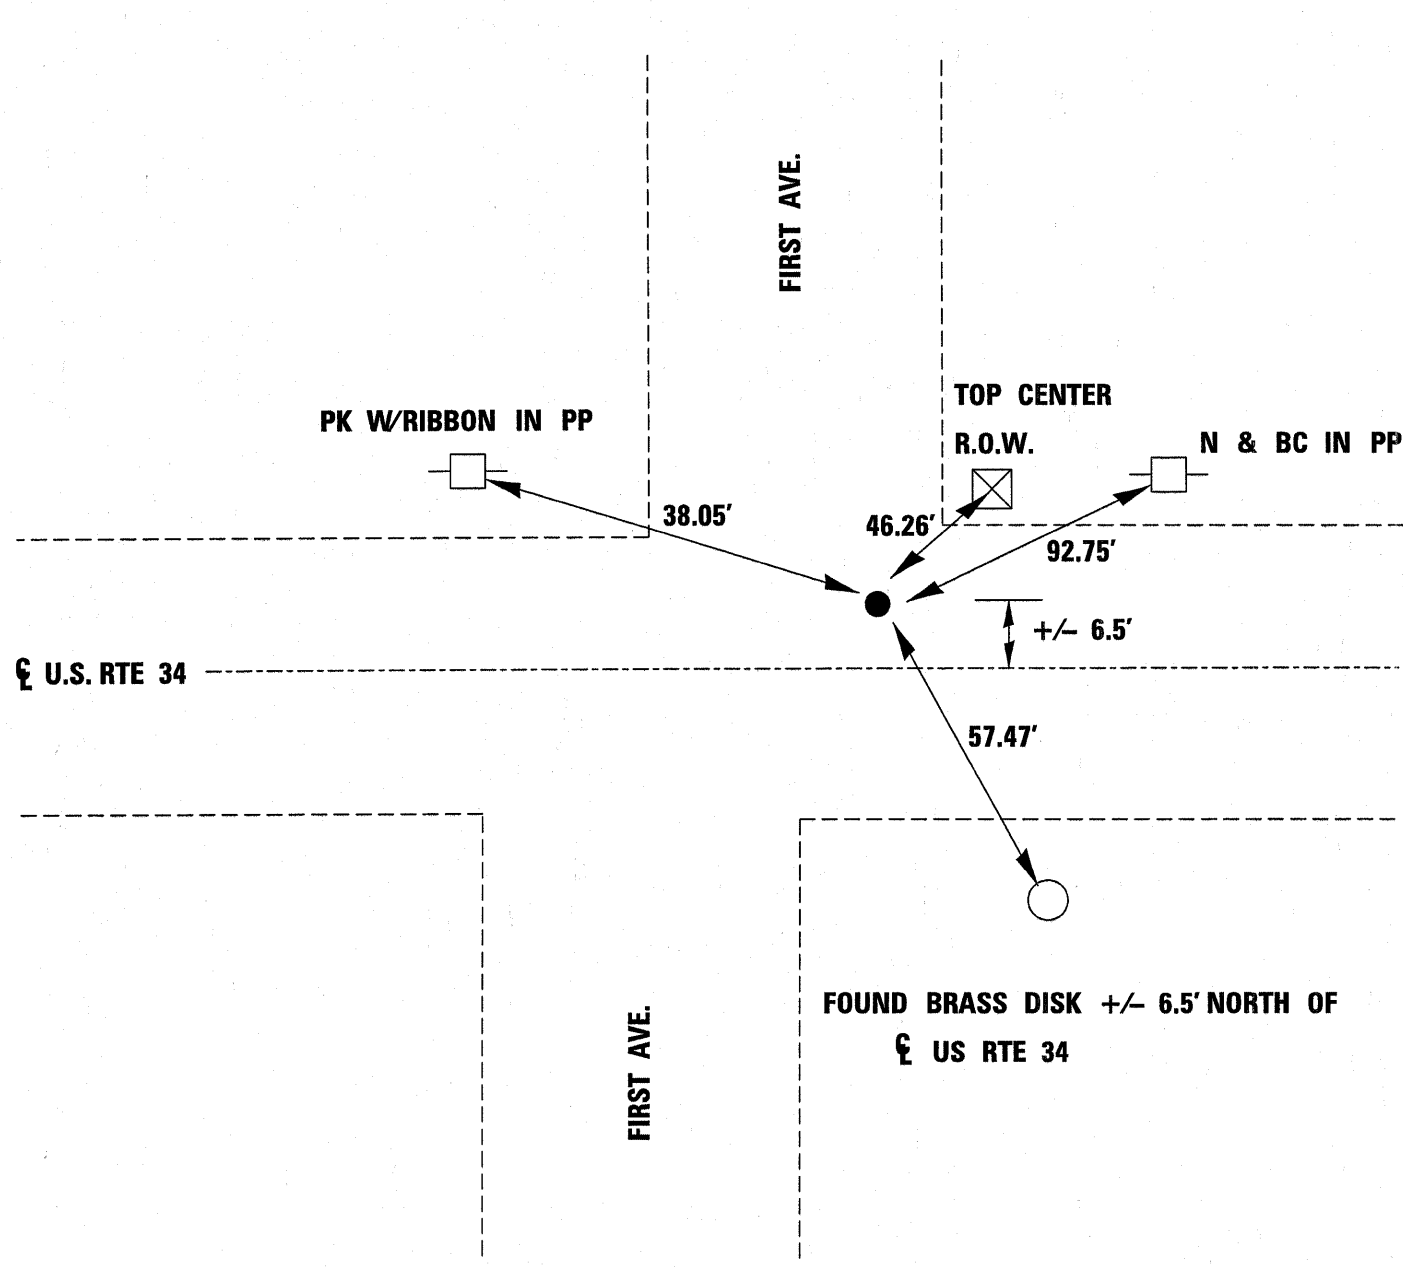

FILE NAME =	USER NAME = quigleyml	DESIGNED -	REVISED -
c:\pw_work\pwsdot\quigleyml\d0253613\0366616-sht-cover.dgn		DRAWN -	REVISED -
		CHECKED -	REVISED -
		DATE -	REVISED -

**STATE OF ILLINOIS  
DEPARTMENT OF TRANSPORTATION**

**TIE POINTS**

SCALE:	SHEET NO.	OF	SHEETS	STA.	TO STA.	F.A. RTE.	SECTION	COUNTY	TOTAL SHEETS	SHEET NO.
						587	(20X) RS-2	LaSALLE		10
CONTRACT NO. 66B16										
ILLINOIS FED. AID PROJECT										