



TYPICAL SECTION LOCATION NO. 1 AND 2

LOOKING NORTH

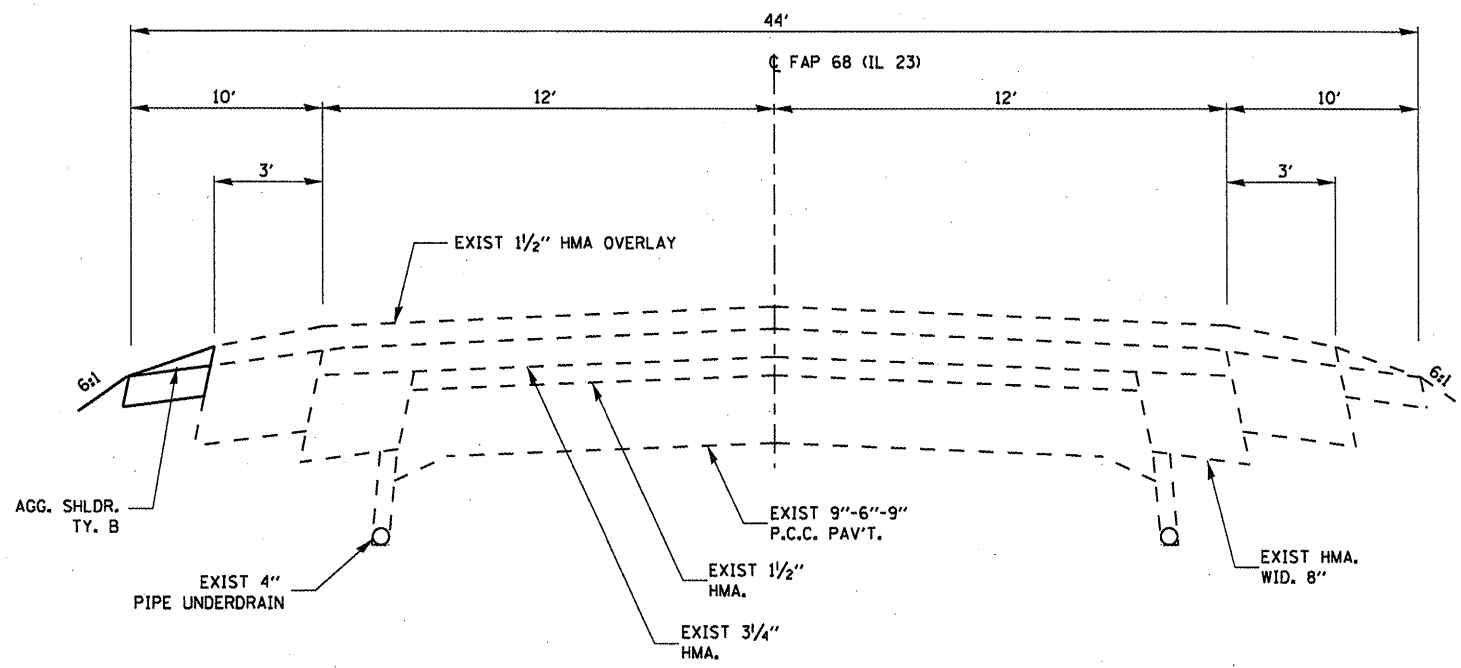

TYPICAL SECTION LOCATION NO. 3

LOOKING NORTH

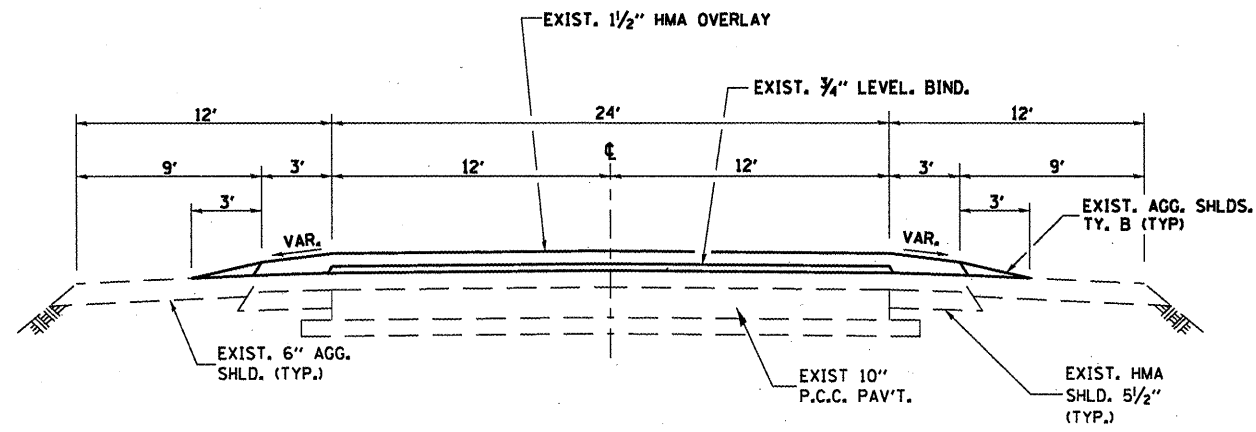

TYPICAL SECTION LOCATION NO. 4

LOOKING NORTH

FILE NAME =	USER NAME = petelyj	DESIGNED -	REVISED -
c:\pwwork\pwwork\petelyj\0266509\036642-sheets.dgn		DRAWN -	REVISED -
PLOT SCALE = 100.0000' / 1"		CHECKED -	REVISED -
PLOT DATE = 12/27/2011		DATE -	REVISED -

STATE OF ILLINOIS
DEPARTMENT OF TRANSPORTATION

TYPICAL SECTION

SCALE: _____ SHEET NO. 1 OF 2 SHEETS STA. _____ TO STA. _____

F.A.P. RTE.	SECTION	COUNTY	TOTAL SHEETS	SHEET NO.
VAR	VARIOUS	VARIOUS	40	4
CONTRACT NO. 66B42				
ILLINOIS FED. AID PROJECT				