


TYPICAL SECTION LOCATION NO. 5

LOOKING WEST

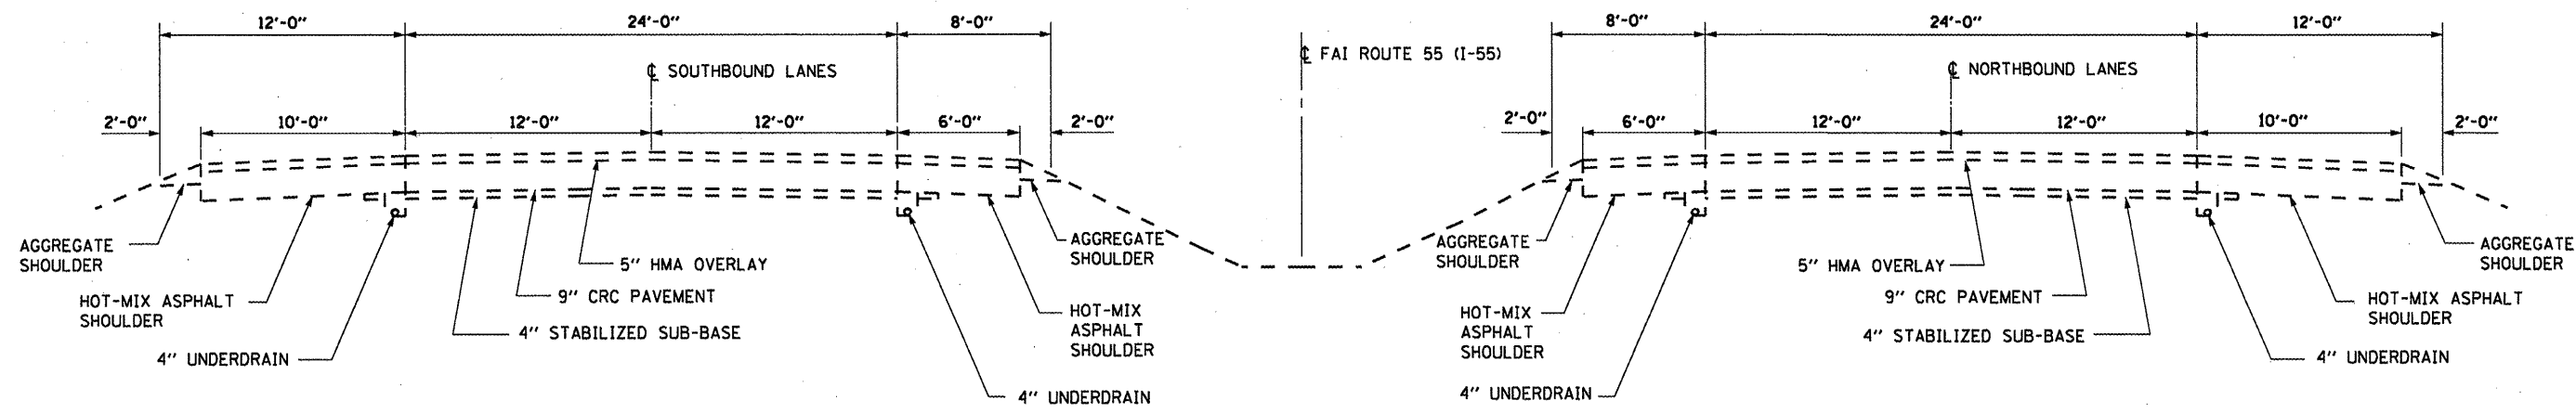

TYPICAL SECTION LOCATION NO. 6

FILE NAME =	USER NAME = potelij	DESIGNED -	REVISED -
c:\pwork\pedit\potelij\0266589\0368	42-sheets.dgn	DRAWN -	REVISED -
PLOT SCALE = 100.0000' / in.	CHECKED -	REVISED -	REVISED -
PLOT DATE = 12/27/2011	DATE -	REVISED -	REVISED -

STATE OF ILLINOIS
DEPARTMENT OF TRANSPORTATION

TYPICAL SECTION

SCALE: _____ SHEET NO. 2 OF 2 SHEETS STA. _____ TO STA. _____

F.A.P. RTE.	SECTION	COUNTY	TOTAL SHEETS	SHEET NO.
VAR	VARIOUS	VARIOUS	40	5
CONTRACT NO. 66B42			ILLINOIS FED. AID PROJECT	