


ELEVATION

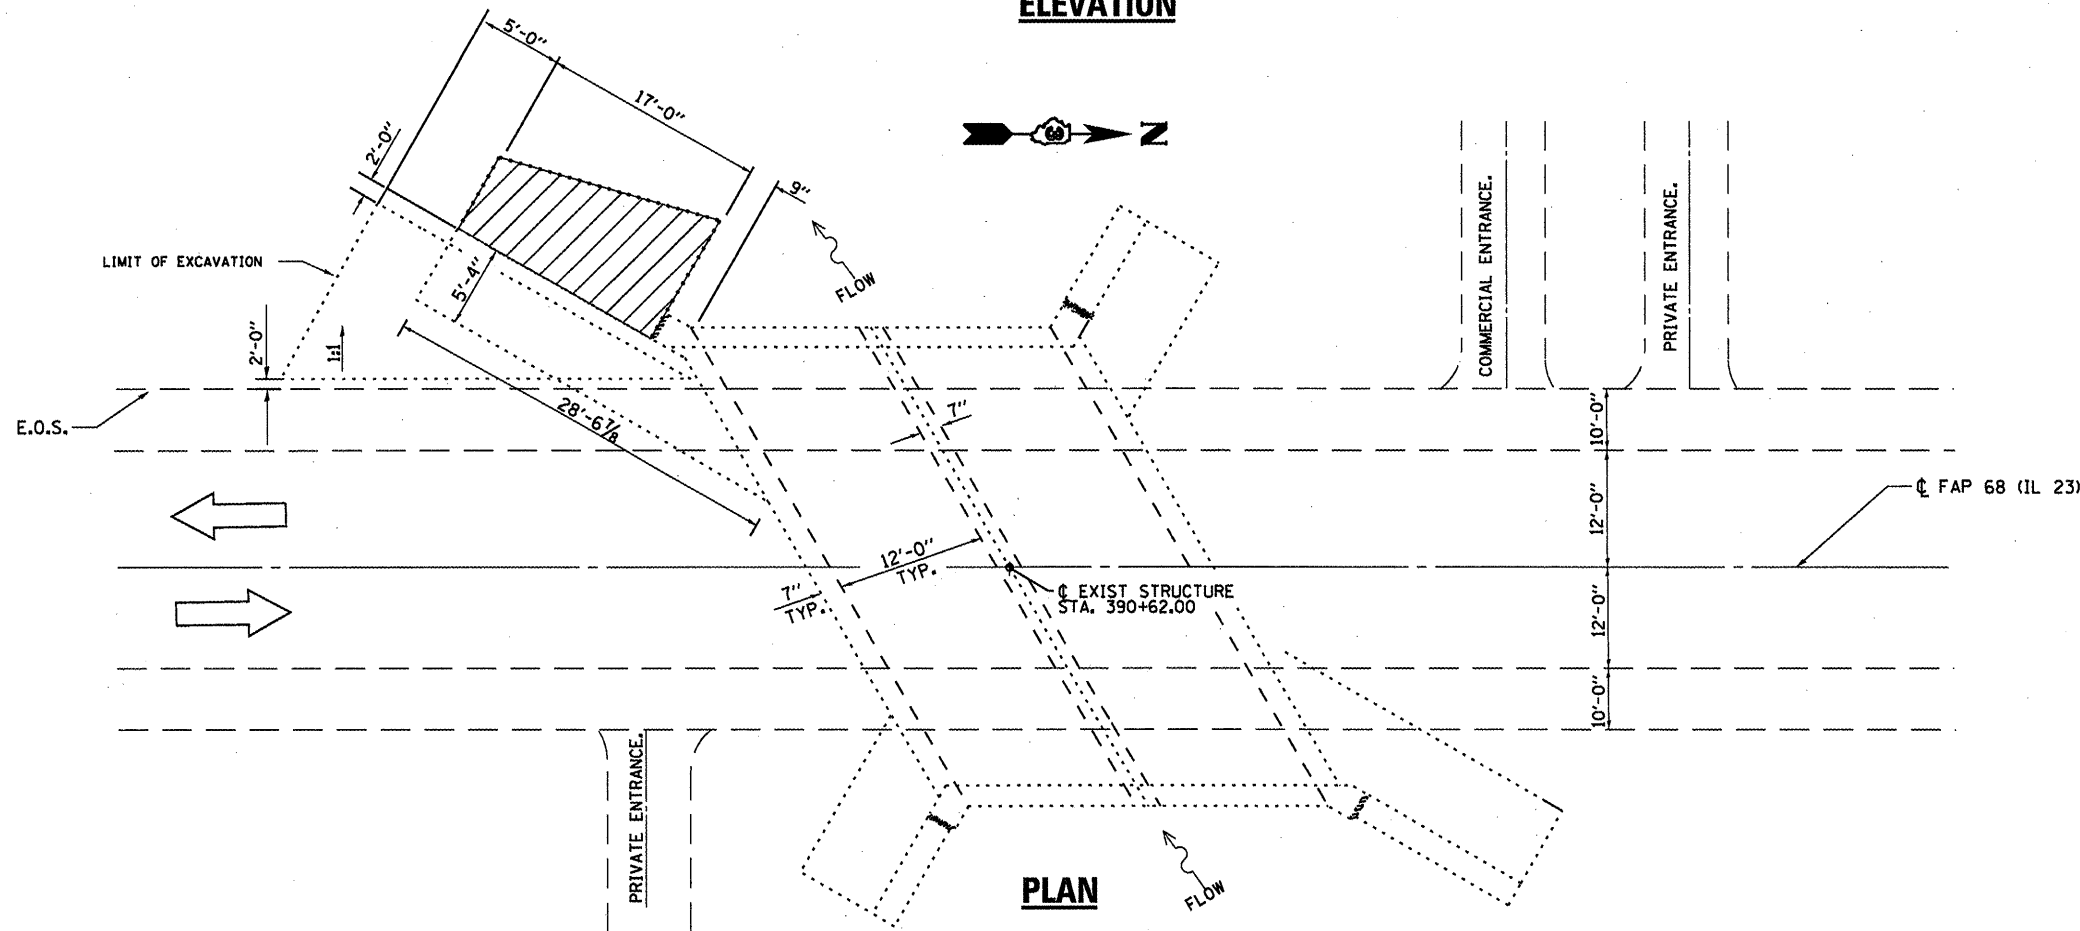

PLAN

BILL OF MATERIAL

ITEM	UNIT	TOTAL
EARTH EXCAVATION	CU YD	30
STRUCTURE EXCAVATION	CU YD	18
FURNISHED EXCAVATION	CU YD	48

FILE NAME =	USER NAME = potelyj	DESIGNED - YOGESH PATEL	REVISED -
c:\pwork\pripot\potelyj\08266589\036642-sheets.dgn		DRAWN - YOGESH PATEL	REVISED -
	PLOT SCALE = 100.0000' / in.	CHECKED - RON WOODSHANK	REVISED -
	PLOT DATE = 12/27/2011	DATE -	REVISED -

STATE OF ILLINOIS
DEPARTMENT OF TRANSPORTATION

**STRUCTURE EXCAVATION DETAIL
FOR LOCATION 1: SN 053-2012**

SCALE: SHEET NO. 3 OF 5 SHEETS STA. TO STA.

F.A.P. RTE.	SECTION	COUNTY	TOTAL SHEETS	SHEET NO.
VAR.	VARIOUS	VARIOUS	40	9
			CONTRACT NO. 66B42	
ILLINOIS FED. AID PROJECT				