



**ELEVATION**

**CONCRETE REMOVAL**

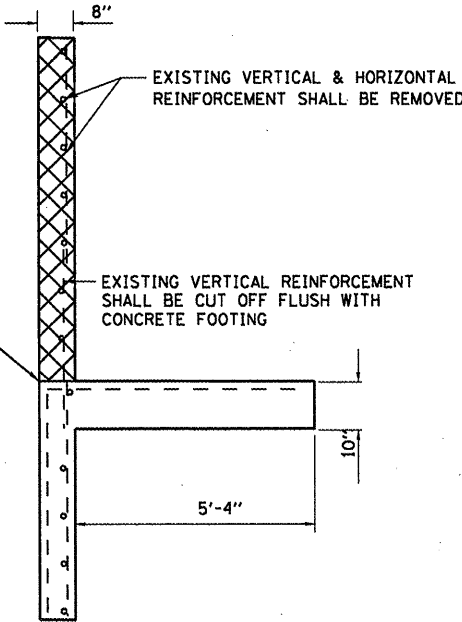


**SECTION A-A**

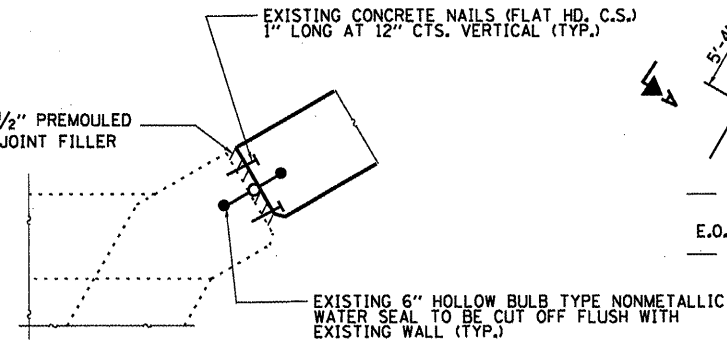

**CORNER DETAIL**

NOTE: REMOVAL TO BE INCLUDED IN THE COST OF "CONCRETE REMOVAL"

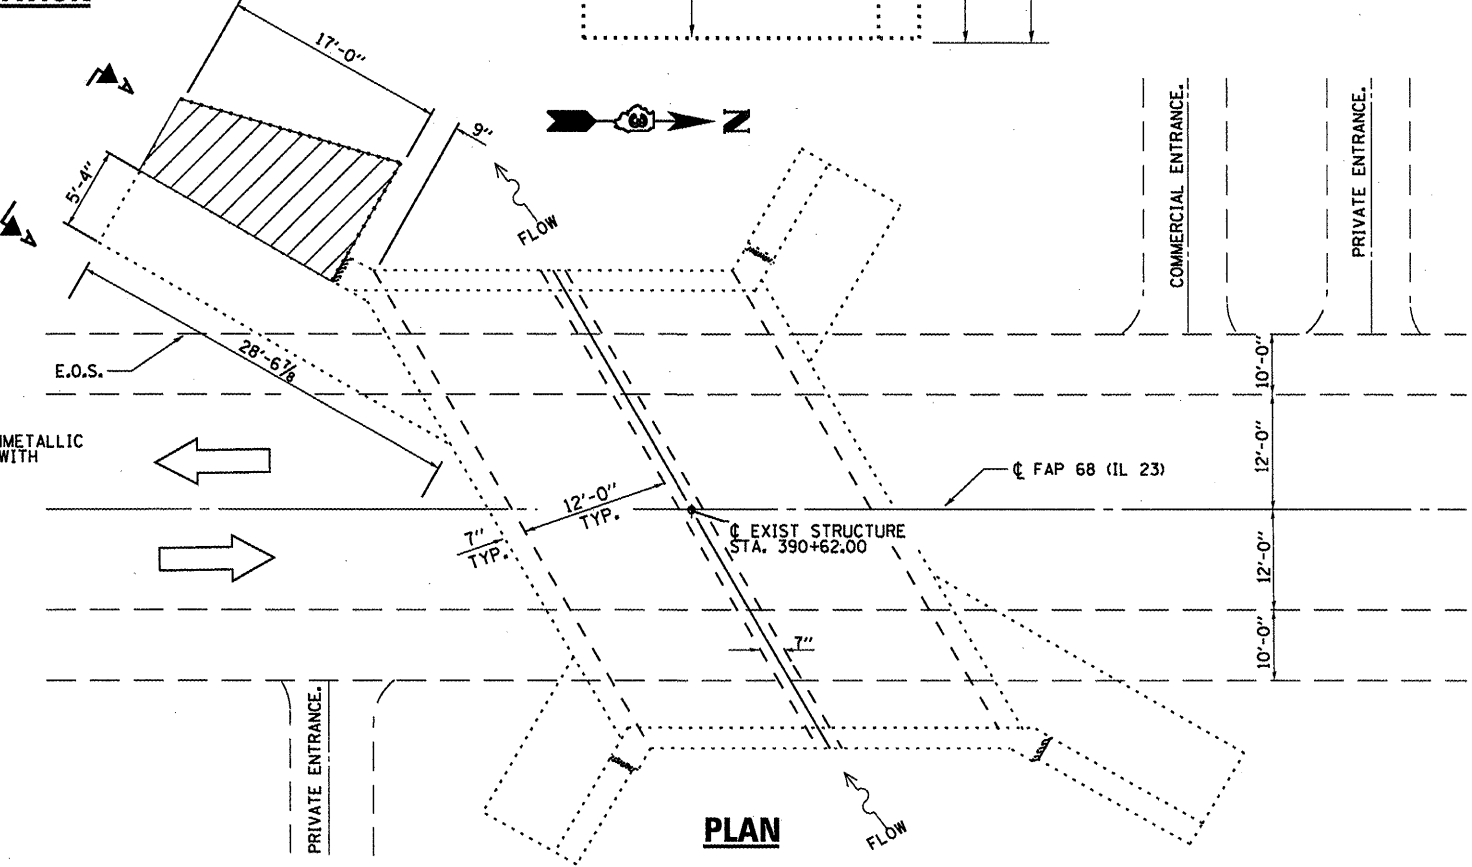

**PLAN**

**BILL OF MATERIAL**

ITEM	UNIT	TOTAL
CONCRETE REMOVAL	CU YD	2.8