


ELEVATION

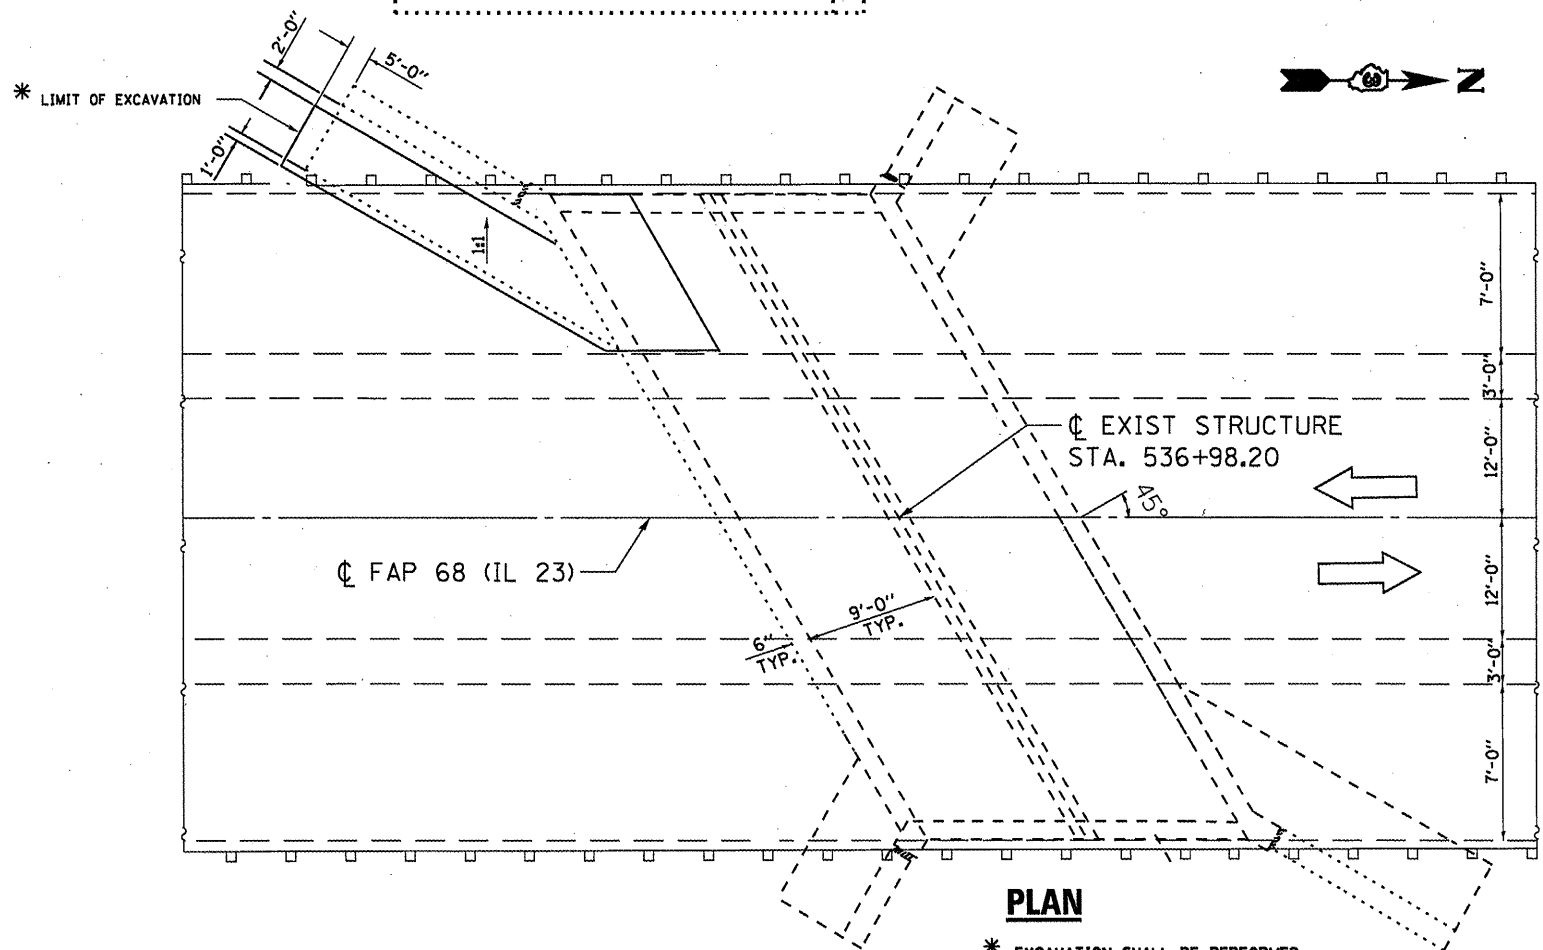

PLAN

* EXCAVATION SHALL BE PERFORMED
IN A MANNER AS NOT TO ENROACH
ON ANY PAVED PAVEMENT.

BILL OF MATERIAL

ITEM	UNIT	TOTAL
EARTH EXCAVATION	CU YD	15
STRUCTURE EXCAVATION	CU YD	9
FURNISHED EXCAVATION	CU YD	24
AGGREGATE SHOULDERS, TYPE B	CU YD	3

FILE NAME =	USER NAME = petelij	DESIGNED - YOGESH PATEL	REVISED -
c:\pvc\work\pav\pav\petelij\02266509\0366	42-sheets.dgn	DRAWN - YOGESH PATEL	REVISED -
	PLOT SCALE = 100.0000' / 1\"/>		
	PLOT DATE = 12/27/2011	CHECKED - RON WOODSHANK	REVISED -
		DATE -	REVISED -

STATE OF ILLINOIS
DEPARTMENT OF TRANSPORTATION

**STRUCTURE EXCAVATION DETAILS
FOR LOCATION 3: SN 053-2014**

SCALE: SHEET NO. 3 OF 6 SHEETS STA. TO STA.

F.A.P. RTE.	SECTION	COUNTY	TOTAL SHEETS	SHEET NO.
VAR	VARIOUS	VARIOUS	40	19
			CONTRACT NO. 66B42	
ILLINOIS FED. AID PROJECT				