


 **DAMAGED WING WALL(S)
TO BE REPLACED**

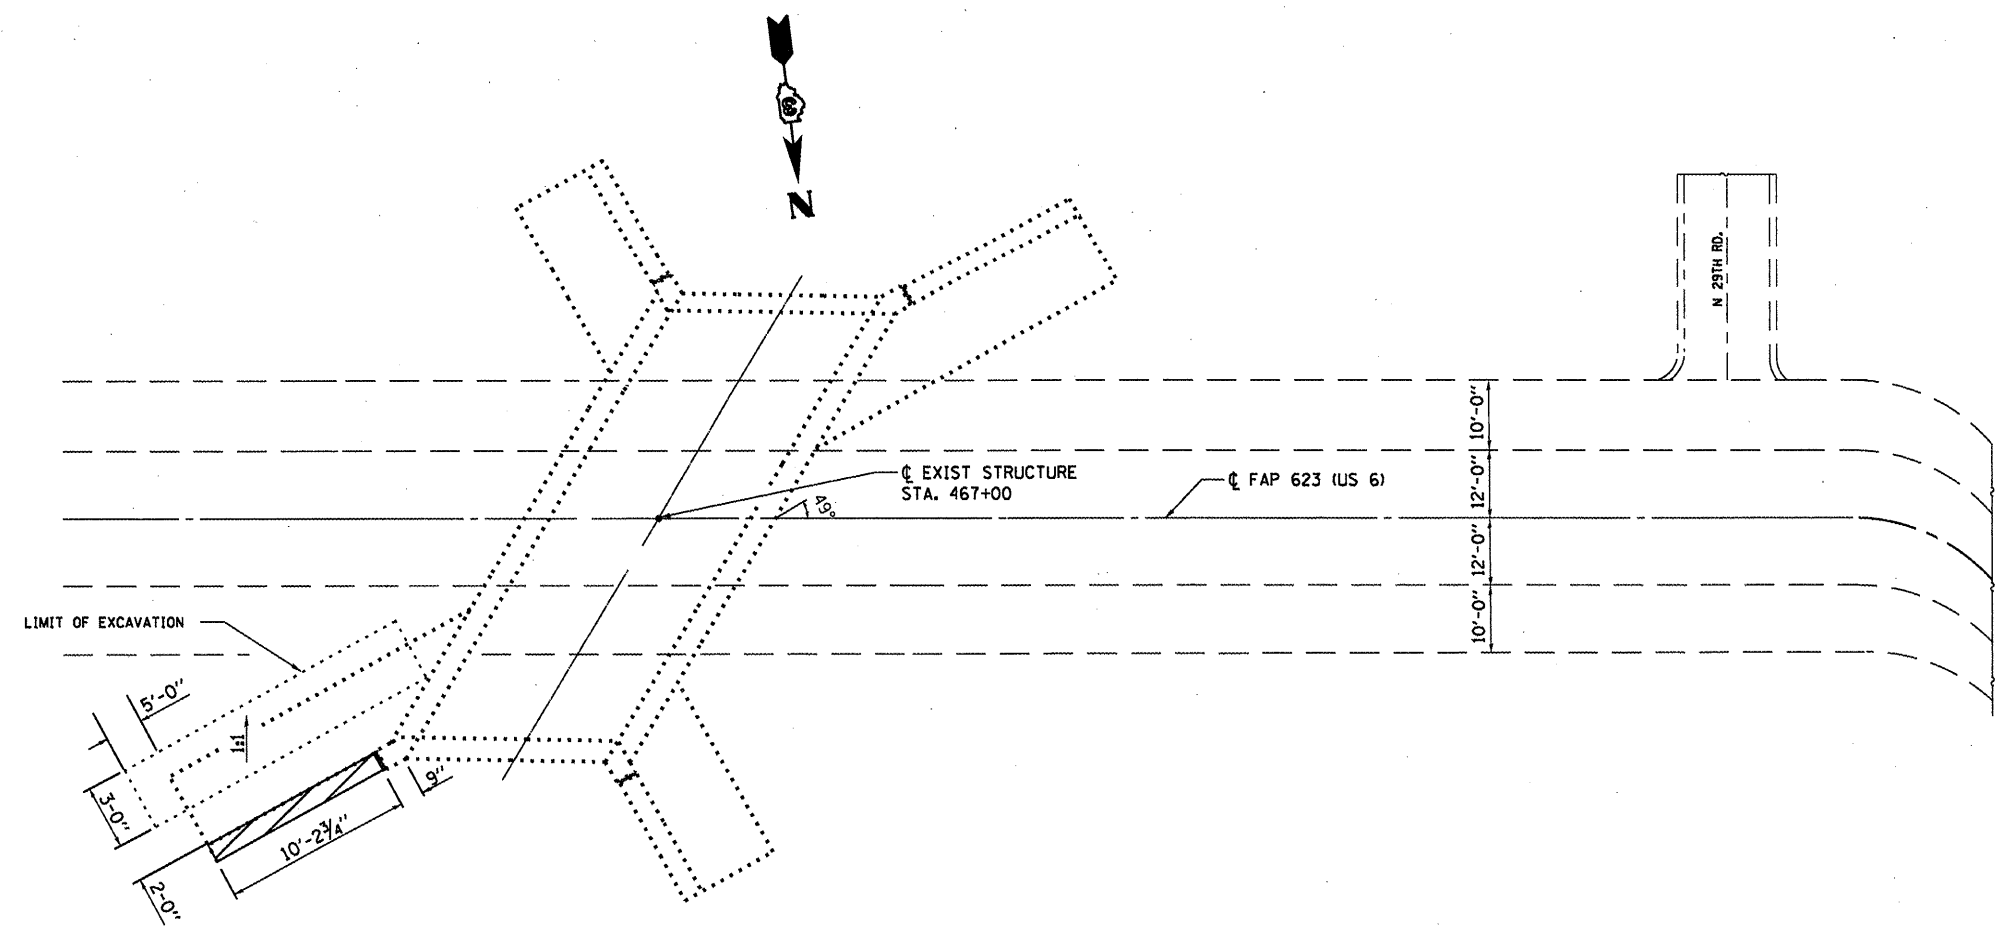

BILL OF MATERIAL

ITEM	UNIT	TOTAL
STRUCTURE EXCAVATION	CU YD	26
FURNISHED EXCAVATION	CU YD	26

FILE NAME =	USER NAME = petelyj	DESIGNED - YOGESH PATEL	REVISED -
at\pwork\pwork\petelyj\d0266589\036842-sheets.dgn		DRAWN - YOGESH PATEL	REVISED -
	PLOT SCALE = 100.0000' / 1"	CHECKED - RON WOODSHANK	REVISED -
	PLOT DATE = 12/27/2011	DATE -	REVISED -

**STATE OF ILLINOIS
DEPARTMENT OF TRANSPORTATION**

**STRUCTURE EXCAVATION DETAILS
FOR LOCATION 5: SN 050-2589**

SCALE: _____ SHEET NO. 3 OF 5 SHEETS STA. _____ TO STA. _____

F.A.P. RTE.	SECTION	COUNTY	TOTAL SHEETS	SHEET NO.
VAR	VARIOUS	VARIOUS	40	30
			CONTRACT NO. 66B42	
ILLINOIS FED. AID PROJECT				