




MATCH LINE 228+25

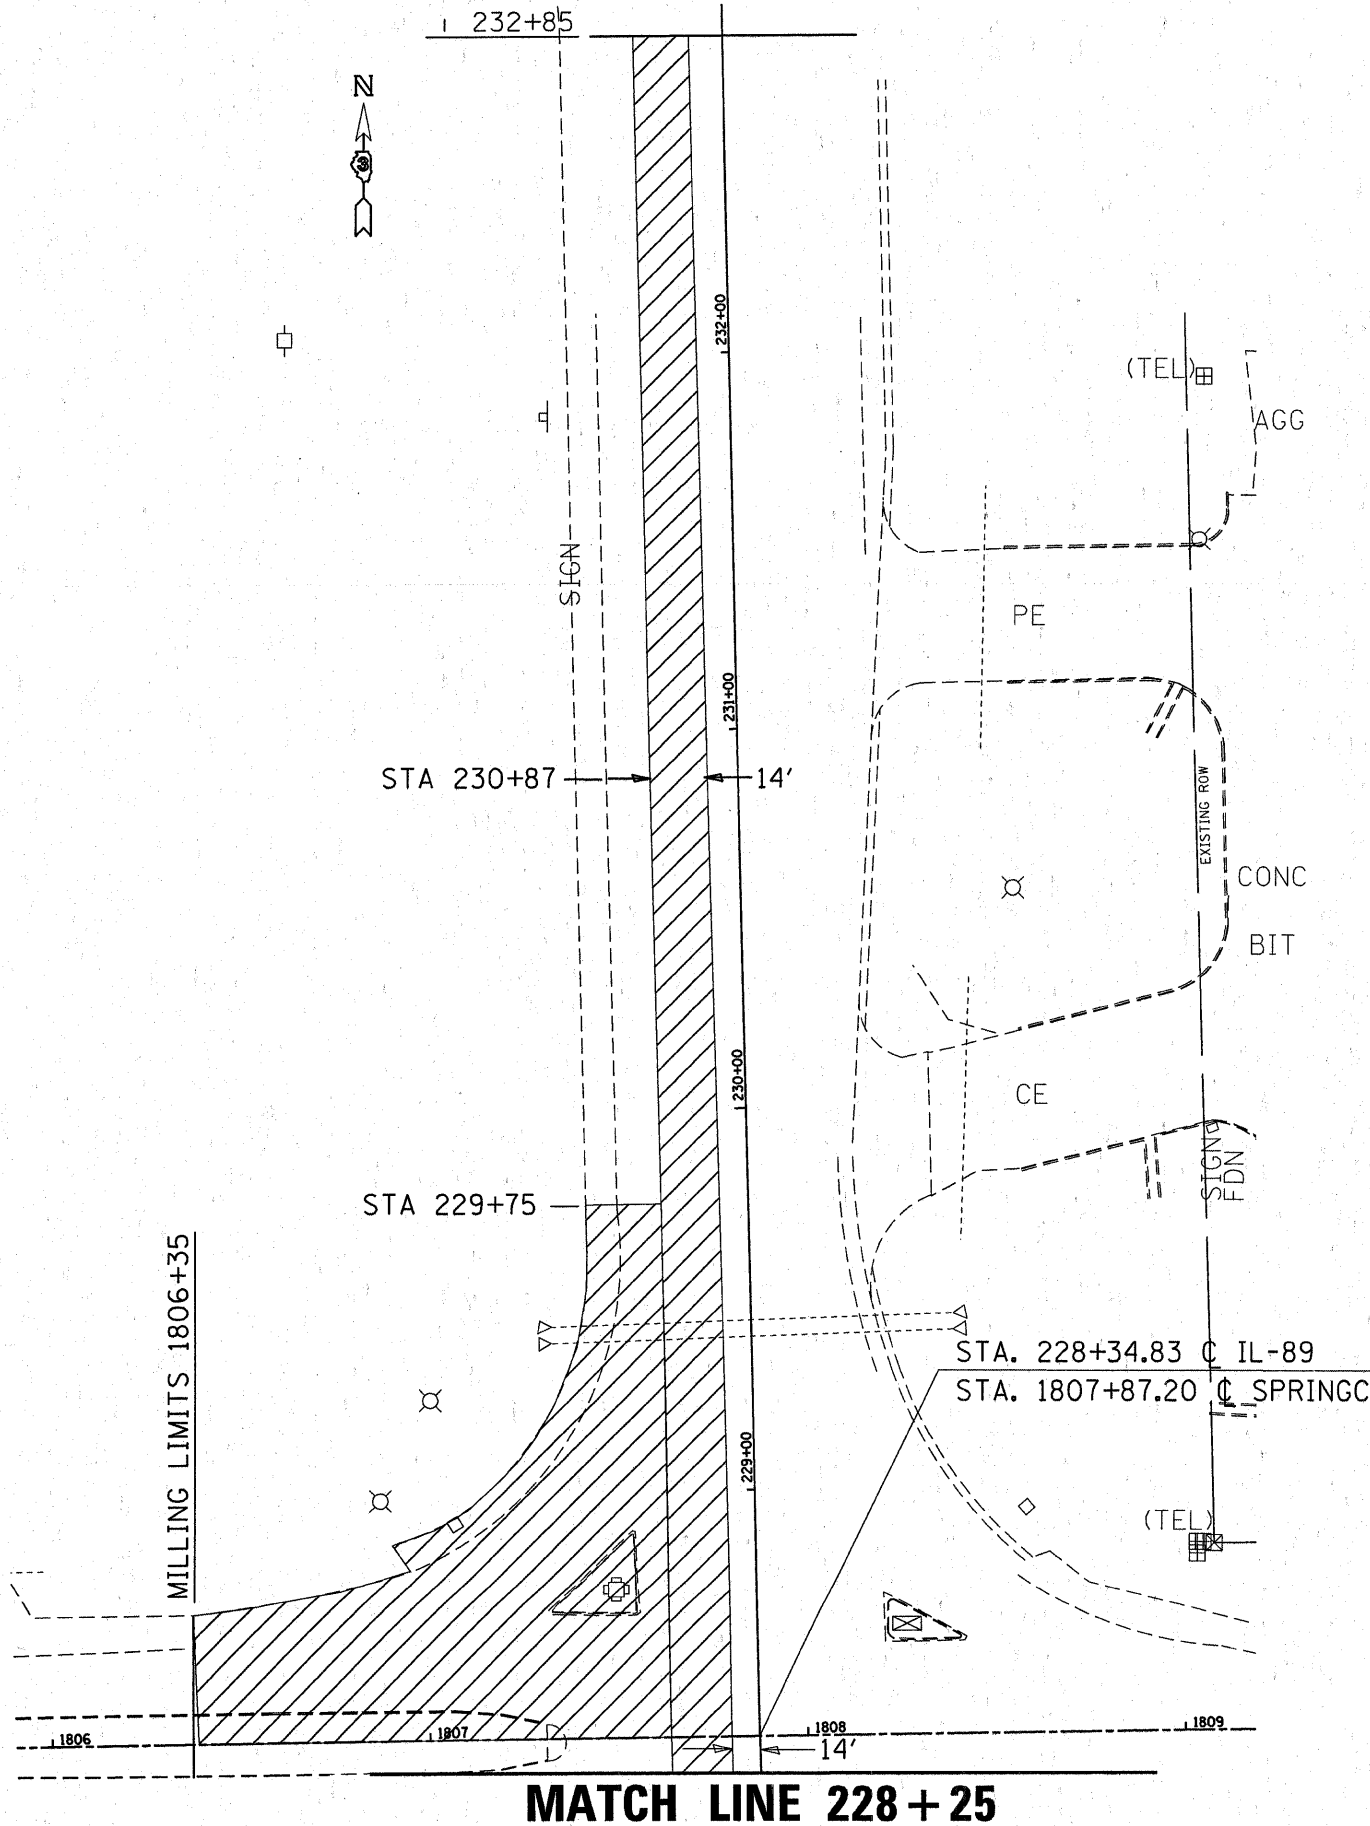

 **MILLING AND RESURFACING LIMITS**

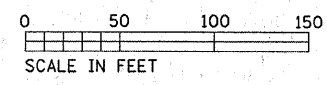

BEGIN PROJECT 223+50

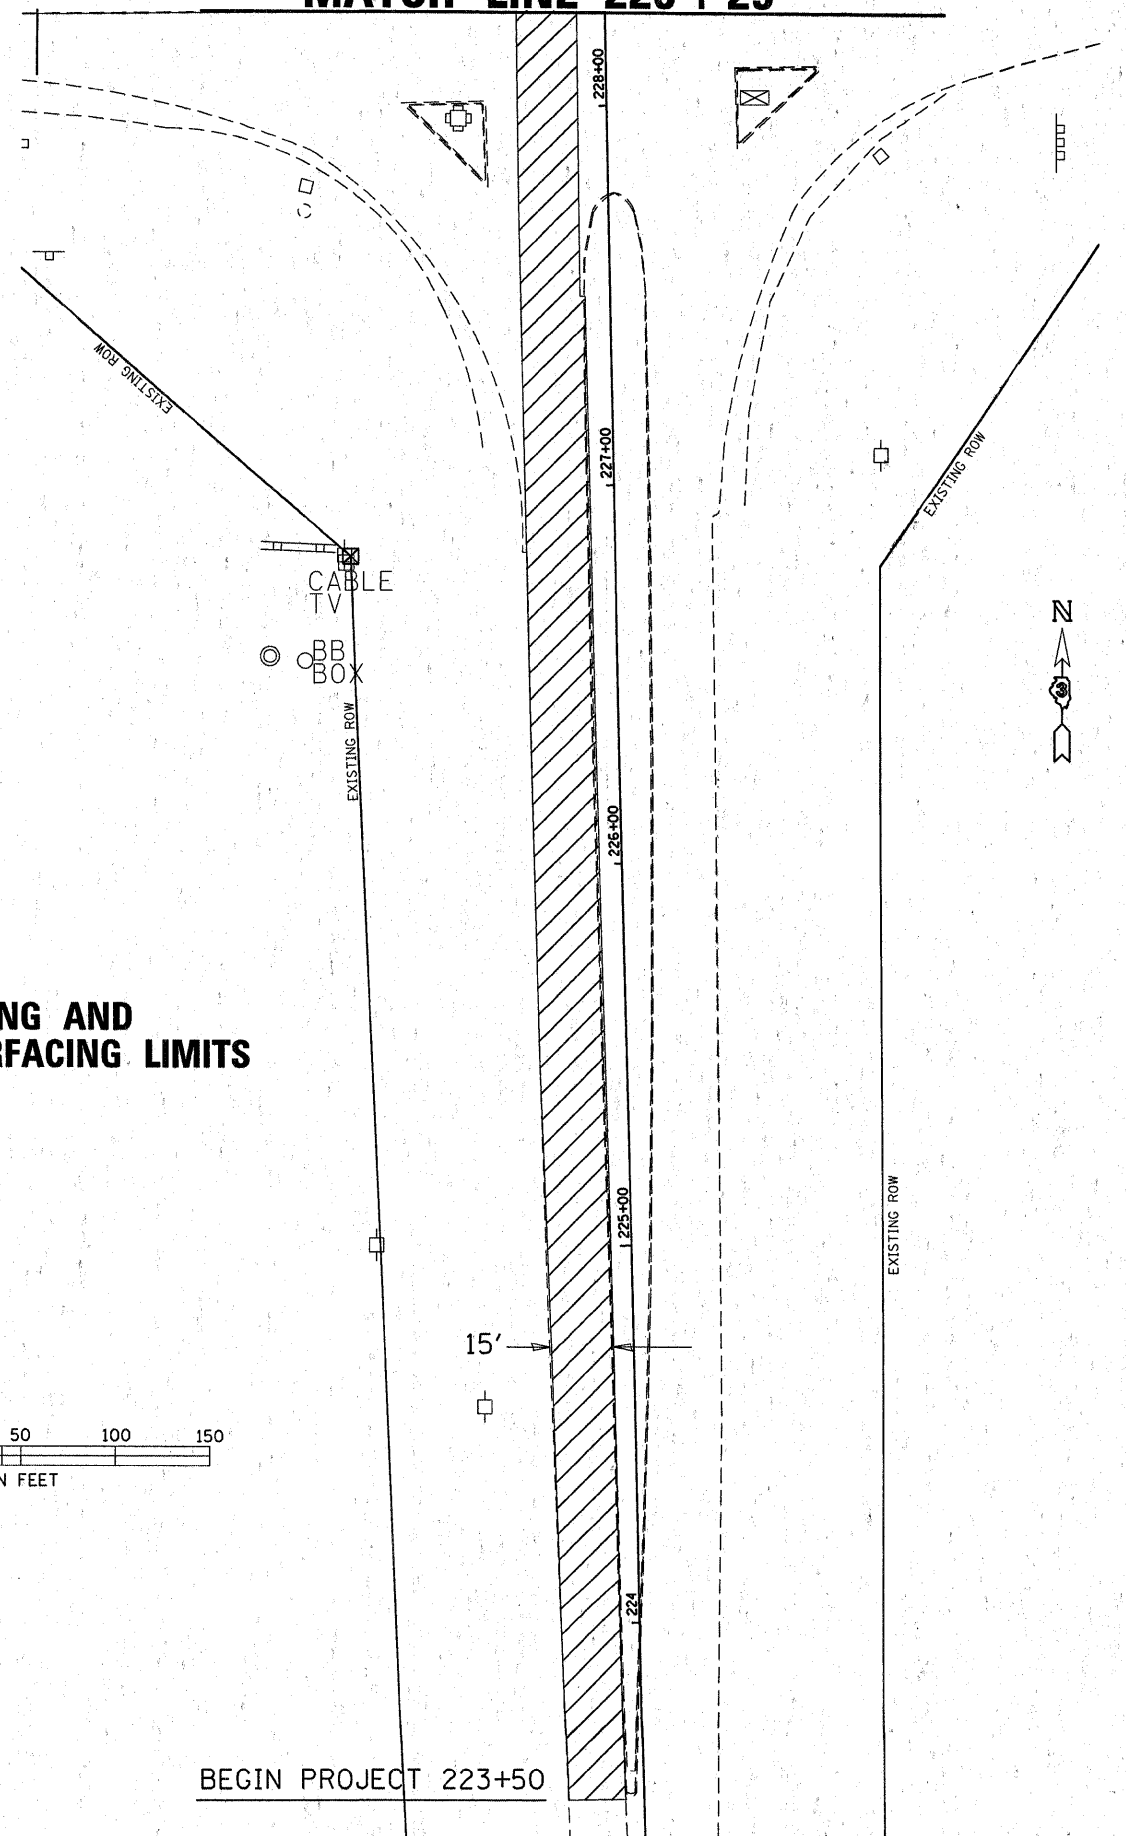

MATCH LINE 228+25

FILE NAME = c:\pwork\pwork\ferguson\8276870\666868-ah-00ver.dgn	USER NAME = ferguson	DESIGNED -	REVISED -	STATE OF ILLINOIS DEPARTMENT OF TRANSPORTATION	MILLING AND RESURFACING PLAN			F.A. RTE. 698	SECTION (6 & 5018N,RS-1)	COUNTY BUREAU	TOTAL SHEETS 6	SHEET NO. 4	
	PLOT SCALE = 50.0000' / 1"	CHECKED -	REVISED -		SCALE: SHEET OF SHEETS STA. TO STA.			CONTRACT NO. 666868					
	PLOT DATE = 12/15/2011	DATE -	REVISED -										
	ILLINOIS FED. AID PROJECT												