


EXISTING TYPICAL SECTION


STA. 237+36.04 TO STA. 262+14.95

- * BITUMINOUS SHOULDER:
STA. 259+87± TO STA. 262+14± / 2.5' TO 10' WIDE
- ** BITUMINOUS SHOULDER:
STA. 237+36± TO STA. 243+77± / 2.5' TO 3.5' WIDE
STA. 259+85± TO STA. 262+14± / 6' TO 10' WIDE

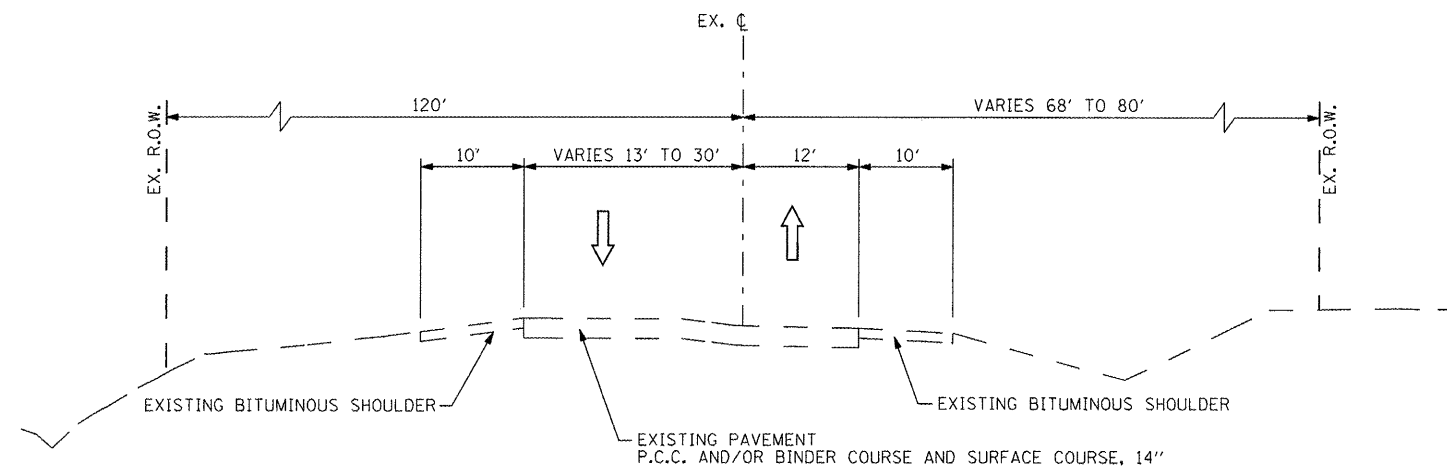

EXISTING TYPICAL SECTION

STA. 262+14.95 TO STA. 266+21.78

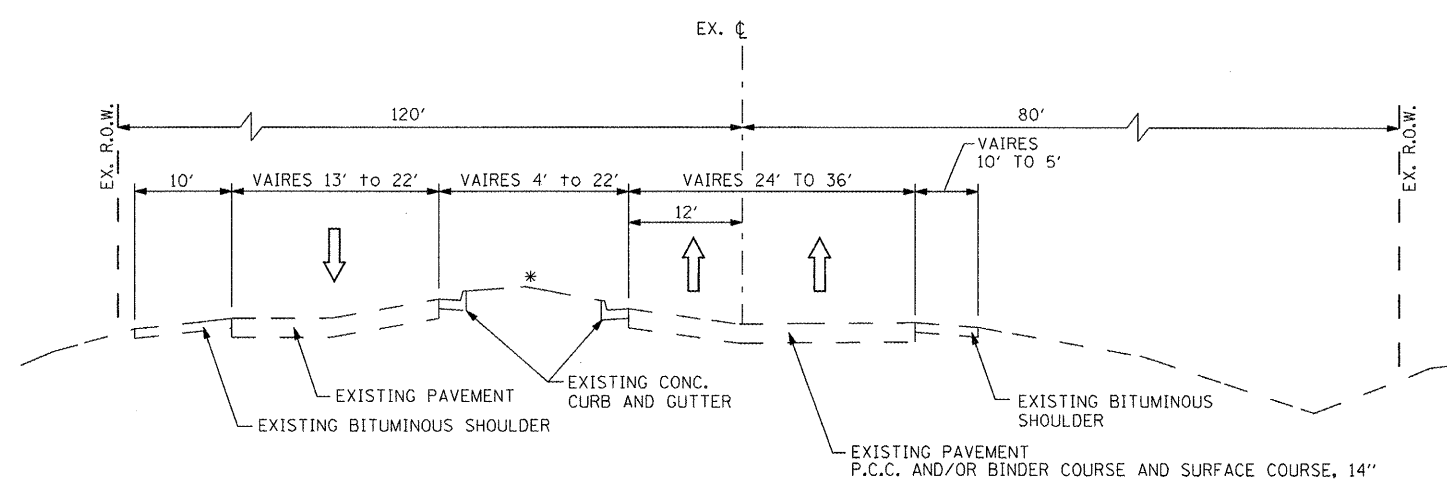

EXISTING TYPICAL SECTION

STA. 266+21.78 TO STA. 270+00.00

- * CONCRETE MEDIAN
STA. 266+21± TO STA. 268+65±

FILE NAME =	USER NAME = IDOT
xi\projects\200803566\dgn\04-Rte8-ah-typical-2.dgn	
PLOT SCALE = 20.002 FT / IN.	
PLOT DATE = 10/21/2011	

DESIGNED -	REVISED -
DRAWN -	REVISED -
CHECKED -	REVISED -
DATE - 10-21-11	REVISED -

**STATE OF ILLINOIS
DEPARTMENT OF TRANSPORTATION**

**FAP 399 (IL RTE. 8)
EXISTING TYPICAL SECTIONS - ROUTE 8**

SCALE: NTS SHEET NO. OF SHEETS STA. TO STA.

F.A.P. RTE.	SECTION	COUNTY	TOTAL SHEETS	SHEET NO.
399	36 R-7	TAZEWELL	390	14
CONTRACT NO. 68370				
ILLINOIS FED. AID PROJECT				