


EXISTING SIDE ROAD TYPICAL SECTION
SIDE STREETS

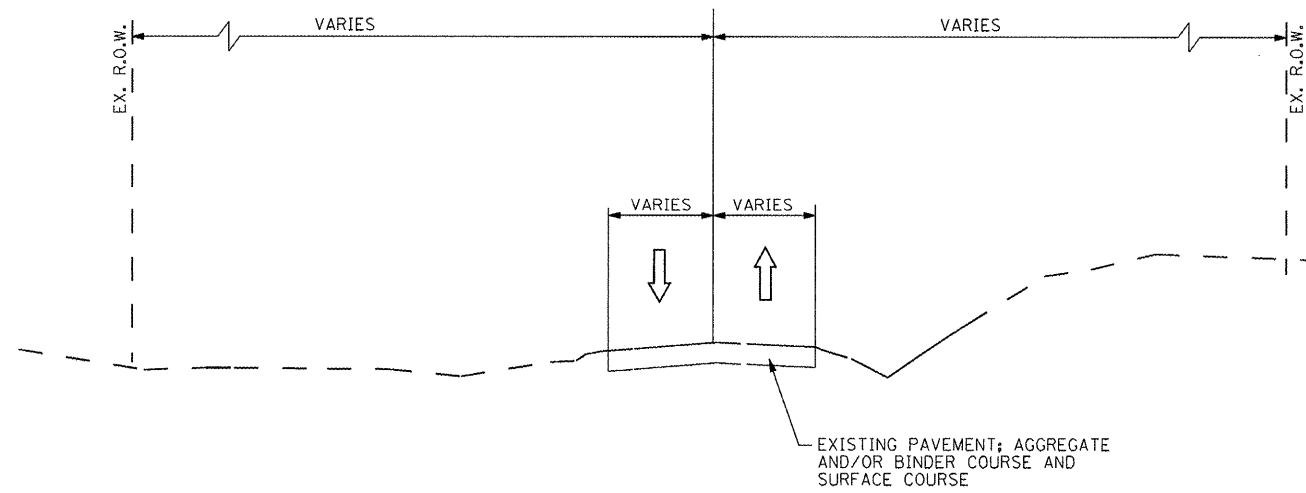

EXISTING TYPICAL SECTION
SCHOOL STREET

FILE NAME =	USER NAME = IDOT	DESIGNED -	REVISED -
x:\projects\200803566\dgn\04-Rte8-sh-typical-2A.dgn		DRAWN -	REVISED -
PLOT SCALE = 20.002 FT / IN.		CHECKED -	REVISED -
PLOT DATE = 10/21/2011		DATE - 10-21-11	REVISED -

**STATE OF ILLINOIS
DEPARTMENT OF TRANSPORTATION**

FAP 399 (IL. RTE. 8)			
EXISTING TYPICAL SECTIONS - SIDEROADS			
SCALE: NTS	SHEET NO. OF	SHEETS	STA. TO STA.

F.A.P. RTE.	SECTION	COUNTY	TOTAL SHEETS	SHEET NO.
399	36 R-7	TAZEWELL	390	15
CONTRACT NO. 68370				
ILLINOIS FED. AID PROJECT				