




W20-1 4848  
LOCATION PER  
STANDARD

PI STA. = 202+21.64  
Δ = 3° 02' 07" (LT)  
D = 0° 34' 23"  
R = 10,000.00'  
T = 264.95'  
L = 529.78'  
E = 3.51'  
P.C. STA = 199+56.69  
P.T. STA = 204+86.47

EXIST. CURVE IL8EXCL3  
PI STA. = 200+32.94  
Δ = 3° 02' 07" (LT)  
D = 0° 34' 00"  
R = 10,111.00'  
T = 267.89'  
L = 535.66'  
E = 3.55'  
P.C. STA. = 197+65.05  
P.T. STA. = 203+00.71

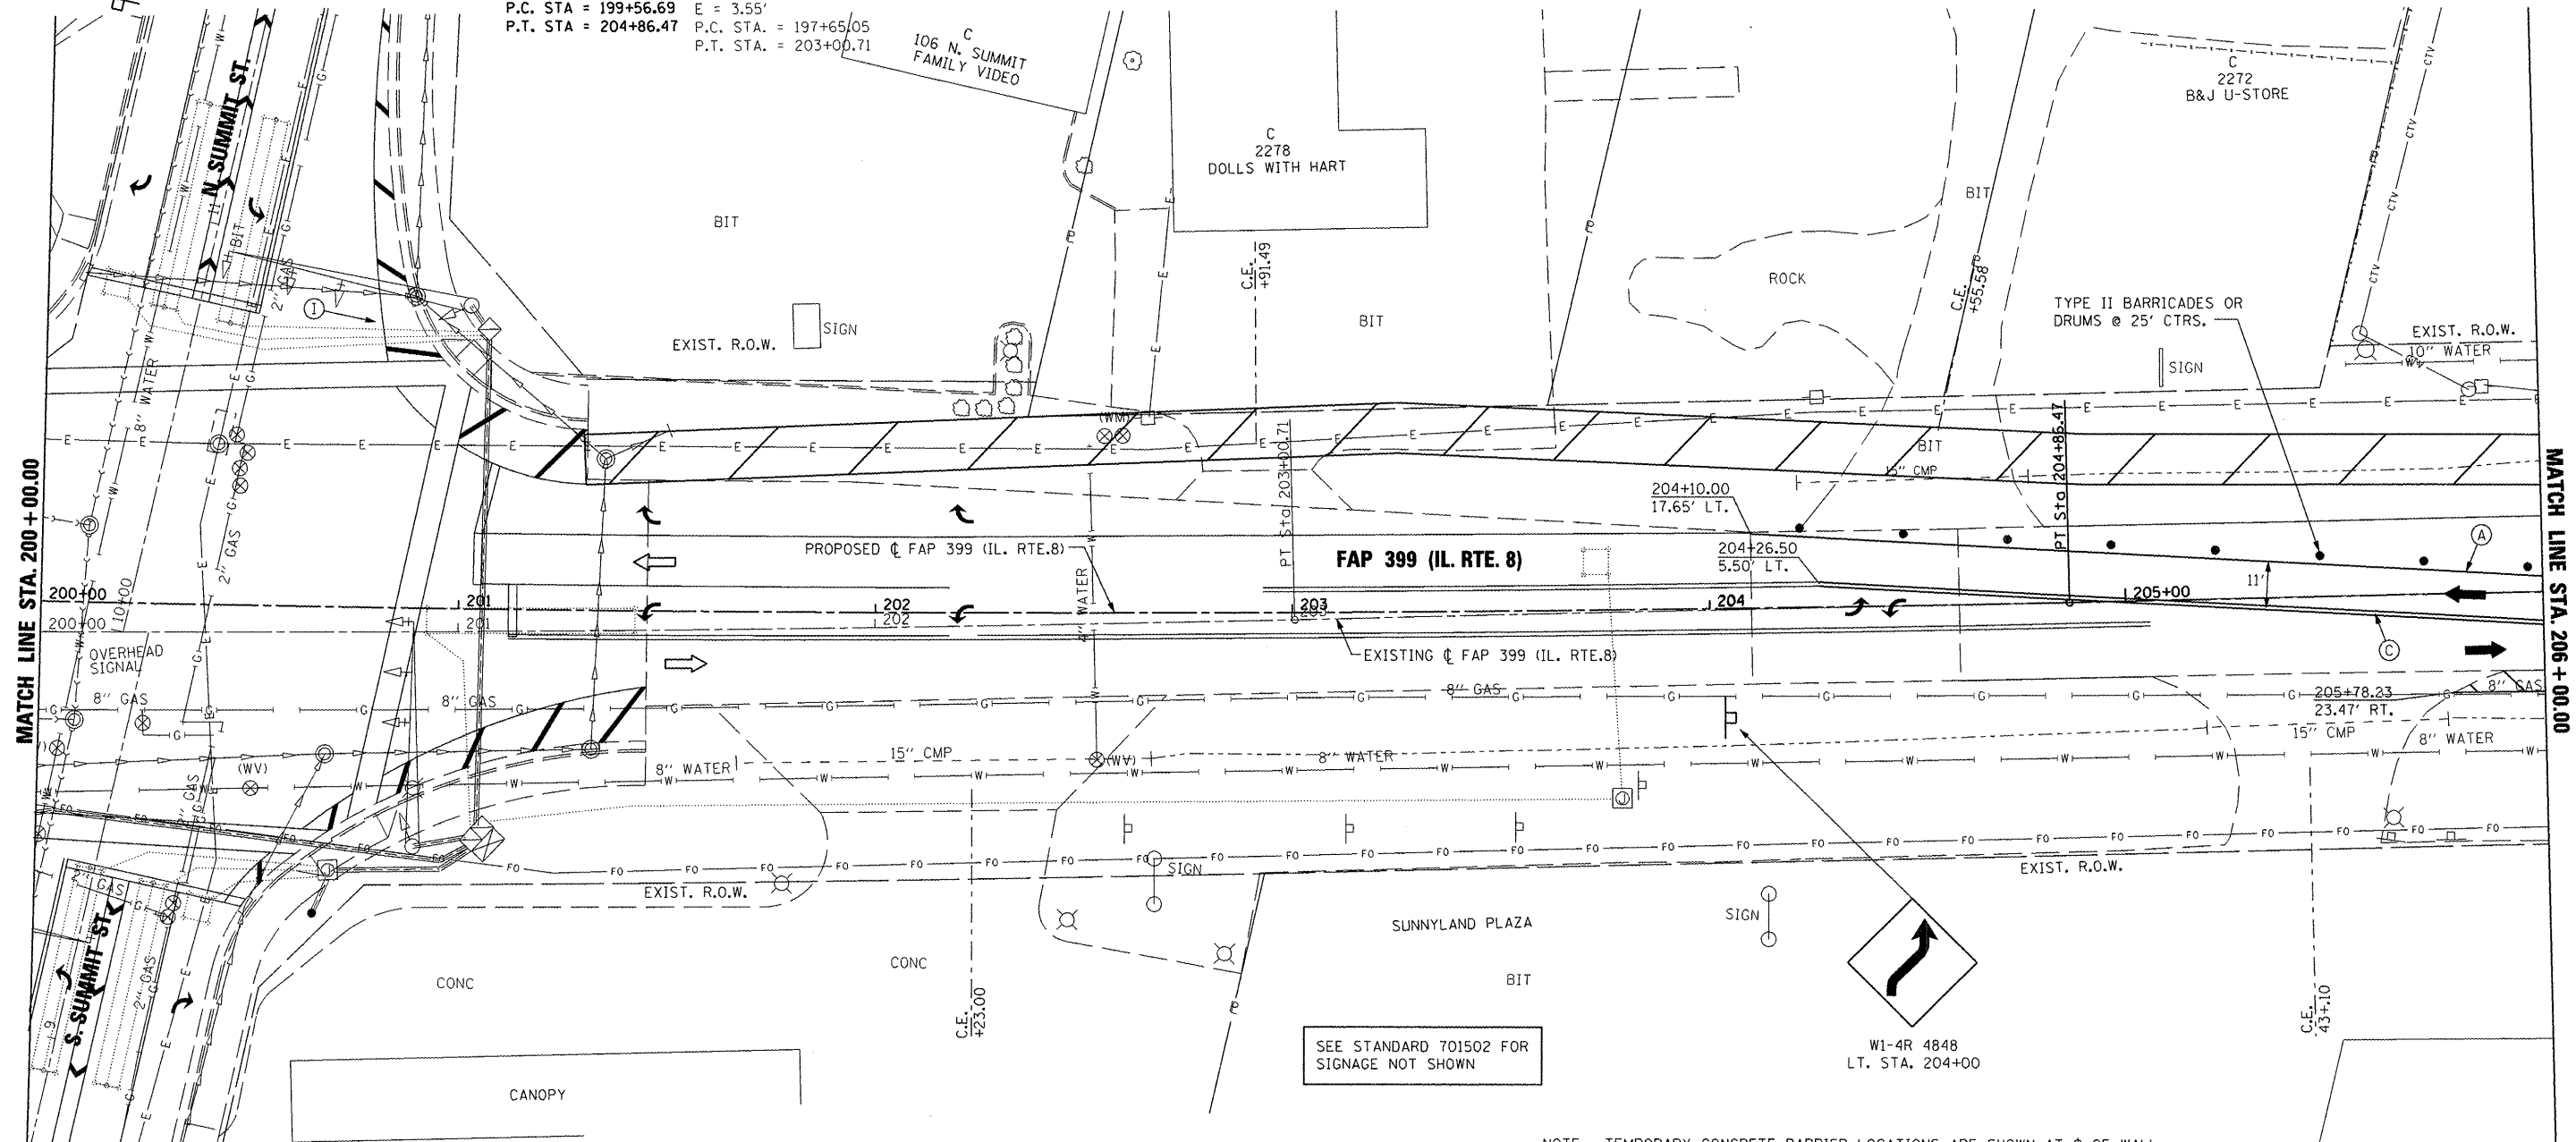


SEE STANDARD 701502 FOR  
SIGNAGE NOT SHOWN

W1-4R 4848  
LT. STA. 204+00

NOTE: TEMPORARY CONCRETE BARRIER LOCATIONS ARE SHOWN AT C OF WALL.

**TEMPORARY PAVEMENT MARKING LEGEND**

|  |  |  |  |
|--|--|--|--|
| (A) TEMP. PAVE. MARK. - 4" WHITE SOLID             | (I) PAVE. MARK. TAPE - 4" WHITE SOLID              |  |  |
| (B) TEMP. PAVE. MARK. - 4" YELLOW SOLID            | (J) PAVE. MARK. TAPE - 4" YELLOW SOLID             |  |  |
| (C) TEMP. PAVE. MARK. - DOUBLE 4" YELLOW SOLID     | (K) PAVE. MARK. TAPE - DOUBLE 4" YELLOW SOLID      |  |  |
| (D) TEMP. PAVE. MARK. - 4" YELLOW SKIP DASH        | (L) PAVE. MARK. TAPE - 4" YELLOW SKIP DASH         |  |  |
| (E) TEMP. PAVE. MARK. - 8" WHITE SOLID             | (M) PAVE. MARK. TAPE - 8" WHITE SOLID              |  |  |
| (F) TEMP. PAVE. MARK. - 8" WHITE SKIP DASH         | (N) PAVE. MARK. TAPE - 8" WHITE SKIP DASH          |  |  |
| (G) TEMP. PAVE. MARK. - 24" WHITE SOLID (STOP BAR) | (O) PAVE. MARK. TAPE - 12" YELLOW SOLID (DIAGONAL) |  |  |
| (H) TEMP. PAVE. MARK. - LETTERS AND SYMBOLS        | (P) PAVE. MARK. TAPE - 12" WHITE SOLID (DIAGONAL)  |  |  |
| TEMP. PAVE. MARK. = PAINT                          | (Q) PAVE. MARK. TAPE - 24" WHITE SOLID (STOP BAR)  |  |  |
|  | (R) PAVE. MARK. TAPE - LETTERS AND SYMBOLS         |  |  |
|  | PAVE. MARK. TAPE = PAVEMENT MARKING TAPE, TYPE III |  |  |

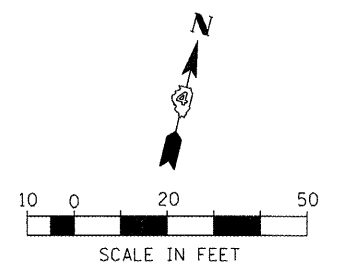

W20-1 4848  
LOCATION PER  
STANDARD

FILE NAME =  
x:\projects\200803566\dgn\04-Rte8-sh-t-S

USER NAME = IDOT  
eging-PSA-B.dgn  
PLOT SCALE = 41.249 FT / IN.  
PLOT DATE = 10/21/2011

DESIGNED -  
DRAWN -  
CHECKED -  
DATE = 10-21-11

REVISED -  
REVISED -  
REVISED -  
REVISED -

**STATE OF ILLINOIS  
DEPARTMENT OF TRANSPORTATION**

**FAP 399 (IL. RTE. 8)  
MAINTENANCE OF TRAFFIC - PRE-STAGE A**

SCALE: AS SHOWN SHEET NO. OF SHEETS STA. 200+00.00 TO STA. 206+00.00

| F.A.P. RTE.               | SECTION | COUNTY   | TOTAL SHEETS | SHEET NO. |
|---------------------------|---------|----------|--------------|-----------|
| 399                       | 36 R-7  | TAZEWELL | 390          | 90        |
| CONTRACT NO. 68370        |         |          |              |           |
| ILLINOIS FED. AID PROJECT |         |          |              |           |