




W20-1 4848  
LOCATION PER  
STANDARD

PI STA. = 202+21.64    EXIST. CURVE IL8EXCL3  
 $\Delta = 3^\circ 02' 07''$  (LT)    PI STA. = 200+32.94  
 $D = 0^\circ 34' 23''$      $\Delta = 3^\circ 02' 07''$  (LT)  
 $R = 10,000.00'$      $D = 0^\circ 34' 00''$   
 $T = 264.95'$      $R = 10,111.00'$   
 $L = 529.78'$      $T = 267.89'$   
 $E = 3.51'$      $L = 535.66'$   
 $P.C. STA = 199+56.69$      $E = 3.55'$   
 $P.T. STA = 204+86.47$      $P.C. STA. = 197+65.05$   
     $P.T. STA. = 203+00.71$

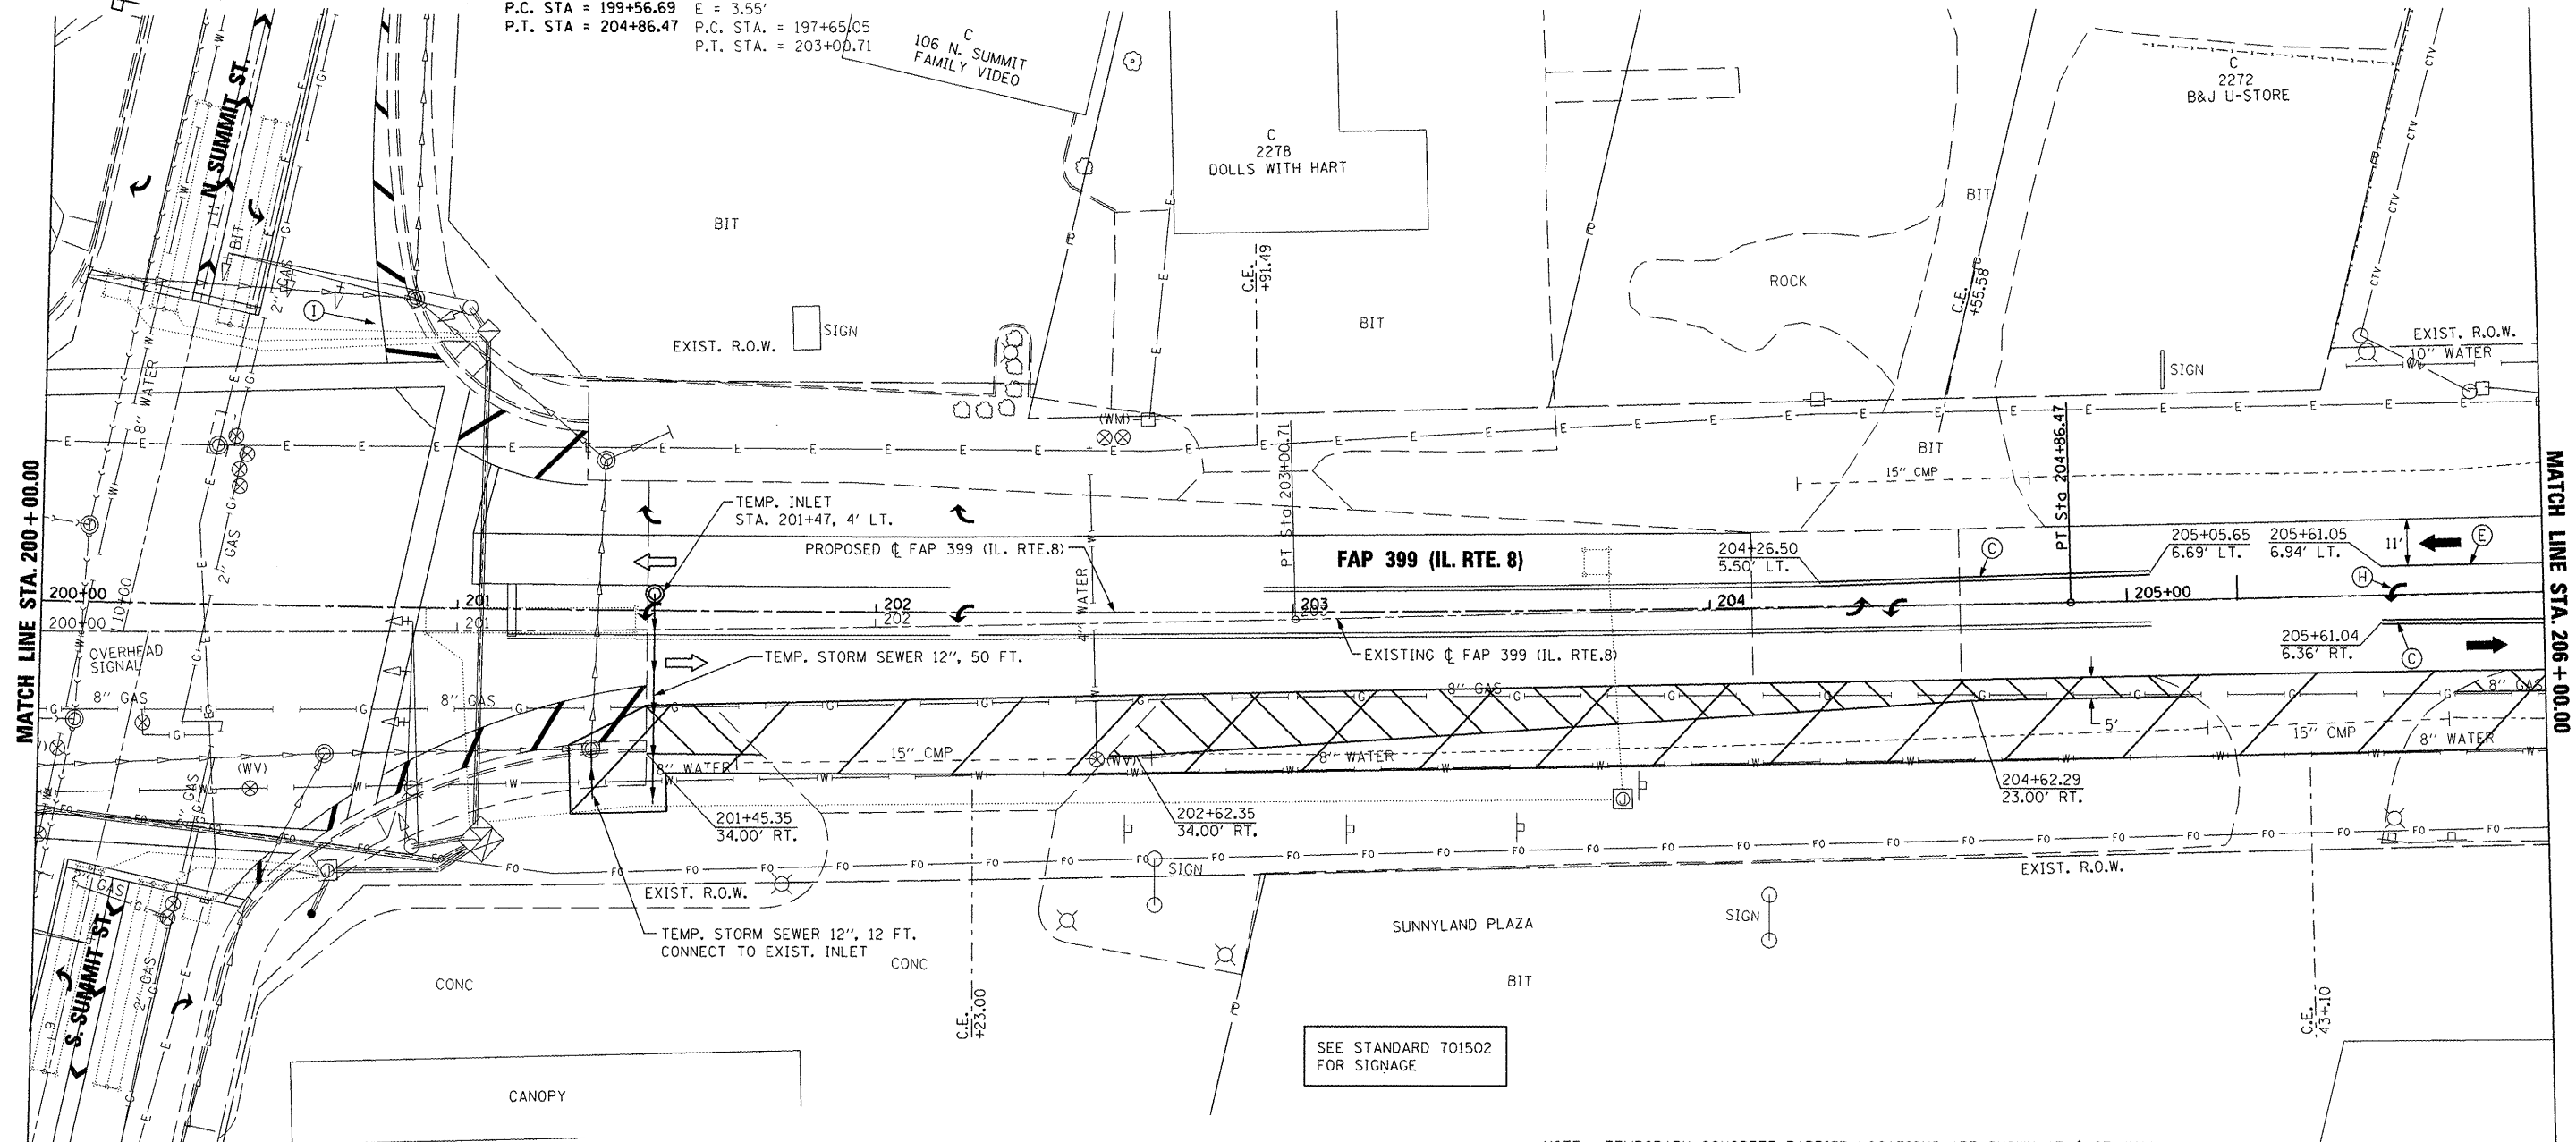

MATCH LINE STA. 200+00.00


MATCH LINE STA. 206+00.00



W20-1 4848  
LOCATION PER  
STANDARD

NOTE: TEMPORARY CONCRETE BARRIER LOCATIONS ARE SHOWN AT  $\text{\textcircled{C}}$  OF WALL.

TEMPORARY PAVEMENT MARKING LEGEND		CONSTRUCTION THIS STAGE	
(A) TEMP. PAVE. MARK. - 4" WHITE SOLID	(I) PAVE. MARK. TAPE - 4" WHITE SOLID		CONSTRUCTION THIS STAGE
(B) TEMP. PAVE. MARK. - 4" YELLOW SOLID	(J) PAVE. MARK. TAPE - 4" YELLOW SOLID		PREVIOUSLY CONSTRUCTED
(C) TEMP. PAVE. MARK. - DOUBLE 4" YELLOW SOLID	(K) PAVE. MARK. TAPE - DOUBLE 4" YELLOW SOLID		TEMPORARY PAVEMENT
(D) TEMP. PAVE. MARK. - 4" YELLOW SKIP DASH	(L) PAVE. MARK. TAPE - 4" YELLOW SKIP DASH		EXISTING TRAFFIC LANE
(E) TEMP. PAVE. MARK. - 8" WHITE SOLID	(M) PAVE. MARK. TAPE - 8" WHITE SOLID		TRAFFIC LANE
(F) TEMP. PAVE. MARK. - 8" WHITE SKIP DASH	(N) PAVE. MARK. TAPE - 8" WHITE SKIP DASH		TYPE II BARRICADES OR DRUMS @ 50' CTRS. UNLESS OTHERWISE NOTED
(G) TEMP. PAVE. MARK. - 24" WHITE SOLID (STOP BAR)	(O) PAVE. MARK. TAPE - 12" YELLOW SOLID (DIAGONAL)		TYPE III BARRICADE WITH R 11-2 SIGN
(H) TEMP. PAVE. MARK. - LETTERS AND SYMBOLS	(P) PAVE. MARK. TAPE - 12" WHITE SOLID (DIAGONAL)		TEMPORARY CONCRETE BARRIER
TEMP. PAVE. MARK. = PAINT	(Q) PAVE. MARK. TAPE - 24" WHITE SOLID (STOP BAR)		TEMPORARY IMPACT ATTENUATOR
	(R) PAVE. MARK. TAPE - LETTERS AND SYMBOLS		
	PAVE. MARK. TAPE = PAVEMENT MARKING TAPE, TYPE III		

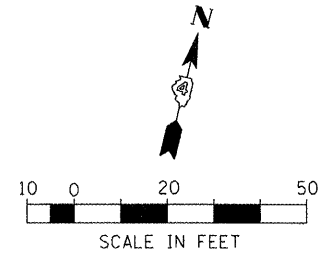

FILE NAME =	USER NAME = ID01	DESIGNED -	REVISED -
x:\projects\200803566\dgn\04-Rte8-shr-5\dwg-PSB-B.dgn		DRAWN -	REVISED -
PLOT SCALE = 41.249 FT / IN.		CHECKED -	REVISED -
PLOT DATE = 10/21/2011		DATE = 10-21-11	REVISED -

**STATE OF ILLINOIS**  
**DEPARTMENT OF TRANSPORTATION**

**FAP 399 (IL. RTE. 8)**  
**MAINTENANCE OF TRAFFIC - PRE-STAGE B**

SCALE: AS SHOWN    SHEET NO. OF SHEETS    STA. 200+00.00 TO STA. 206+00.00

F.A.P. RTE.	SECTION	COUNTY	TOTAL SHEETS	SHEET NO.
399	36 R-7	TAZEWELL	390	93
CONTRACT NO. 68370				
ILLINOIS FED. AID PROJECT				