




W20-1 4848 FROM STAGE I

PI STA. = 202+21.64
 $\Delta = 3^\circ 02' 07''$ (LT)
 $D = 0^\circ 34' 23''$
 $R = 10,000.00'$
 $T = 264.95'$
 $L = 529.78'$
 $E = 3.51'$
 P.C. STA. = 199+56.69
 P.T. STA. = 204+86.47

EXIST. CURVE IL8EXCL3
 PI STA. = 200+32.94
 $\Delta = 3^\circ 02' 07''$ (LT)
 $D = 0^\circ 34' 00''$
 $R = 10,111.00'$
 $T = 267.89'$
 $L = 535.66'$
 $E = 3.55'$
 P.C. STA. = 197+65.05
 P.T. STA. = 203+00.71

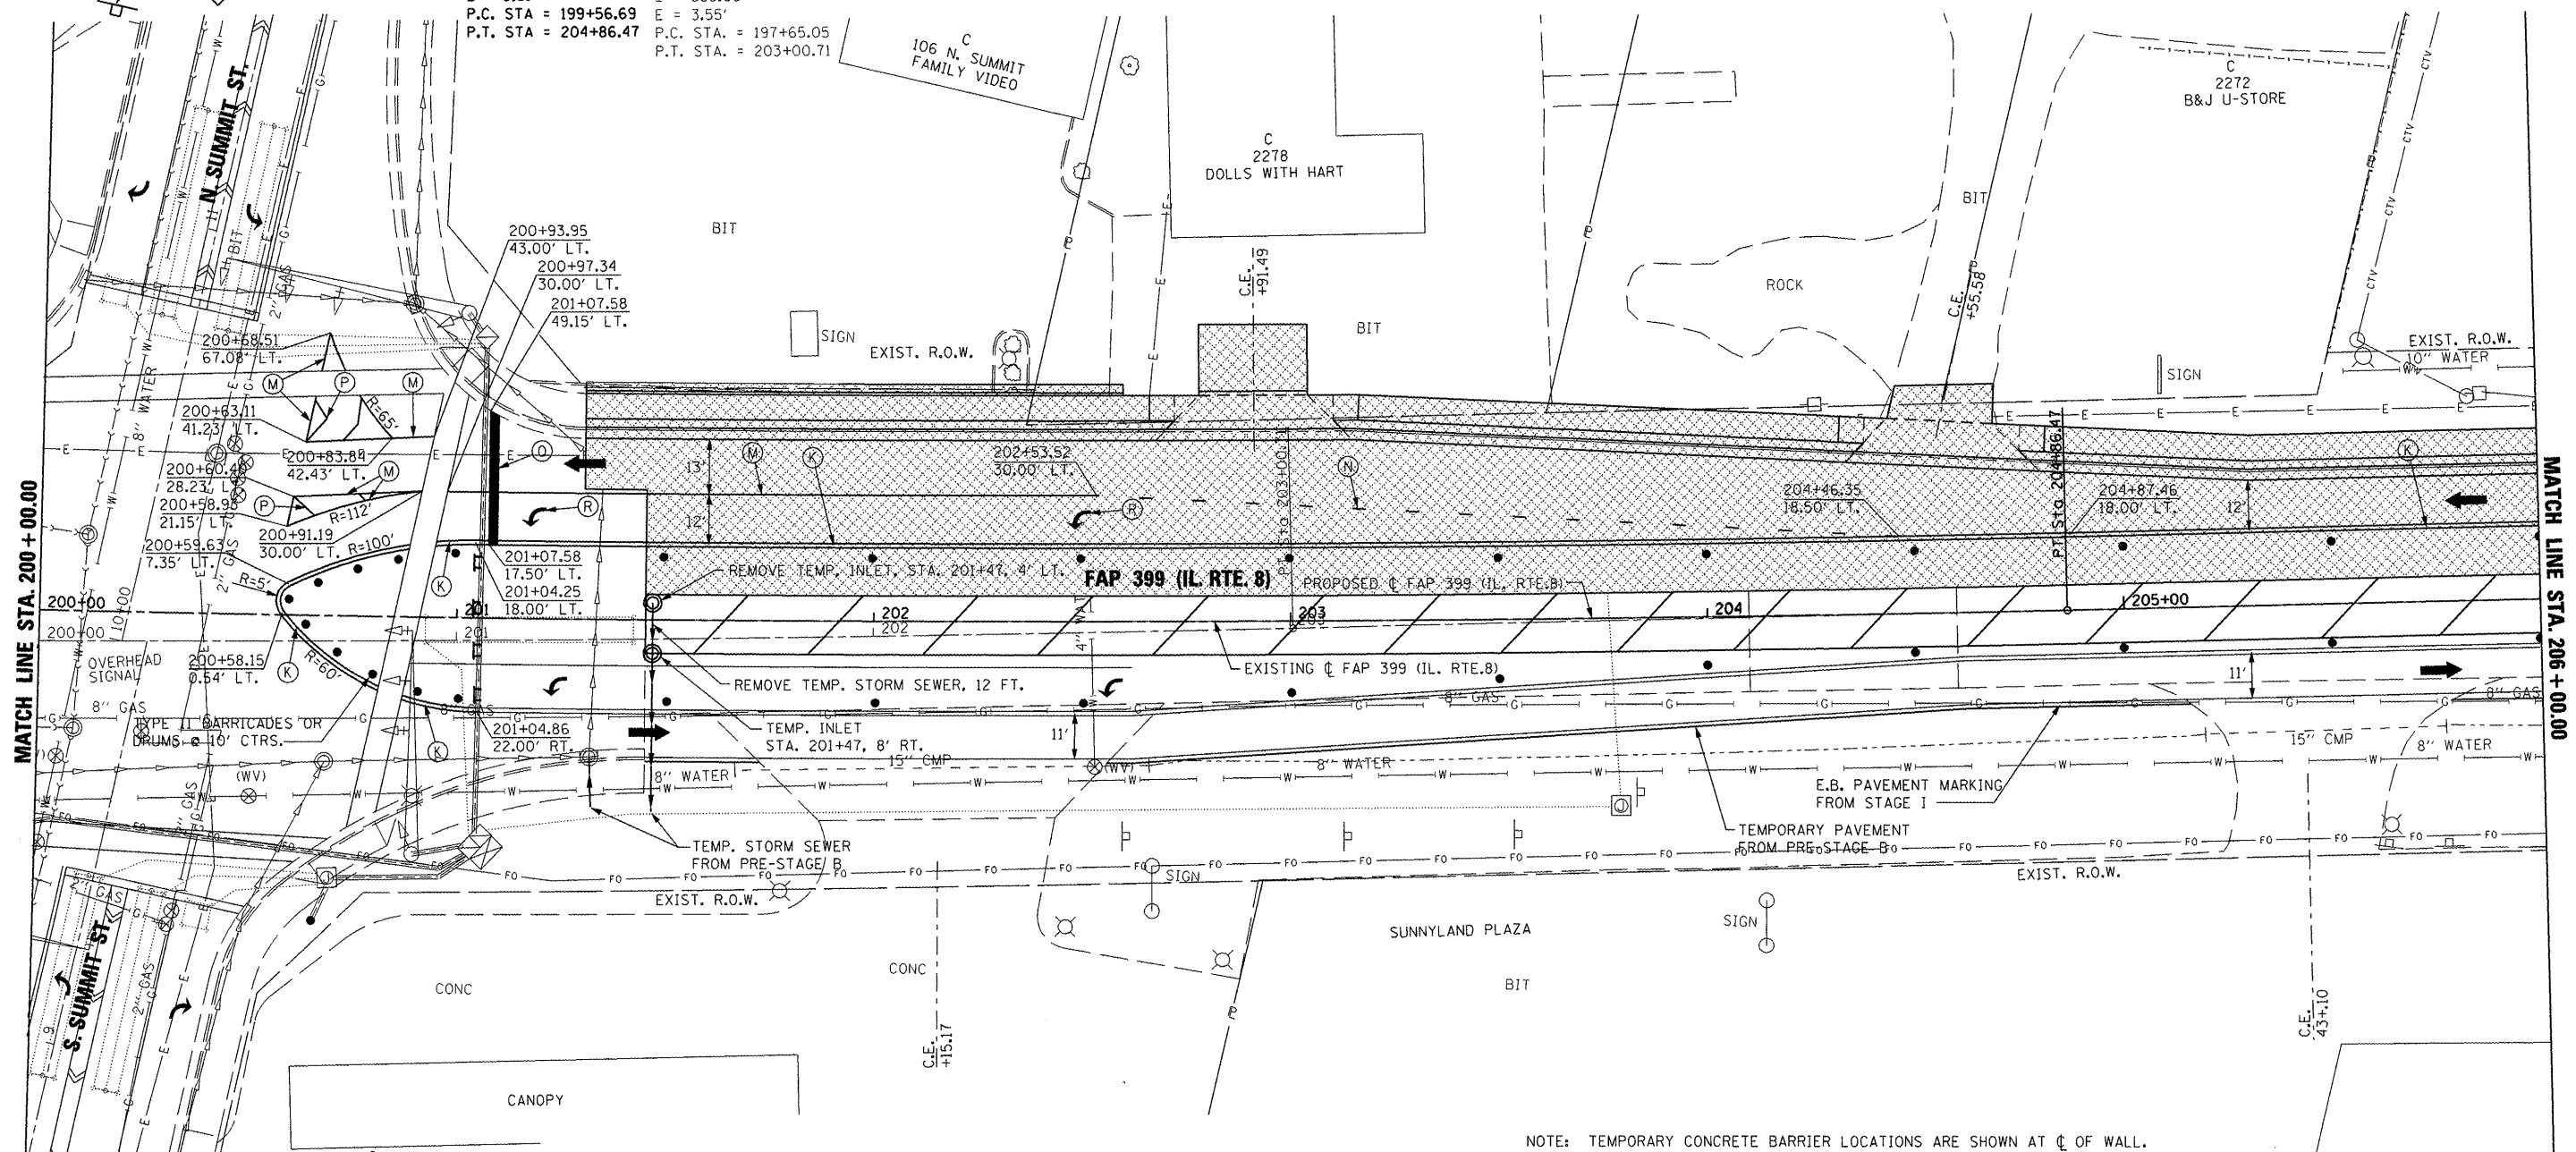

MATCH LINE STA. 200+00.00

MATCH LINE STA. 206+00.00




W20-1 4848 FROM STAGE I

NOTE: TEMPORARY CONCRETE BARRIER LOCATIONS ARE SHOWN AT ϕ OF WALL.

TEMPORARY PAVEMENT MARKING LEGEND	
(A) TEMP. PAVE. MARK. - 4" WHITE SOLID	(I) PAVE. MARK. TAPE - 4" WHITE SOLID
(B) TEMP. PAVE. MARK. - 4" YELLOW SOLID	(J) PAVE. MARK. TAPE - 4" YELLOW SOLID
(C) TEMP. PAVE. MARK. - DOUBLE 4" YELLOW SOLID	(K) PAVE. MARK. TAPE - DOUBLE 4" YELLOW SOLID
(D) TEMP. PAVE. MARK. - 4" YELLOW SKIP DASH	(L) PAVE. MARK. TAPE - 4" YELLOW SKIP DASH
(E) TEMP. PAVE. MARK. - 8" WHITE SOLID	(M) PAVE. MARK. TAPE - 8" WHITE SOLID
(F) TEMP. PAVE. MARK. - 8" WHITE SKIP DASH	(N) PAVE. MARK. TAPE - 8" WHITE SKIP DASH
(G) TEMP. PAVE. MARK. - 24" WHITE SOLID (STOP BAR)	(O) PAVE. MARK. TAPE - 12" YELLOW SOLID (DIAGONAL)
(H) TEMP. PAVE. MARK. - LETTERS AND SYMBOLS	(P) PAVE. MARK. TAPE - 12" WHITE SOLID (DIAGONAL)
TEMP. PAVE. MARK. = PAINT	(Q) PAVE. MARK. TAPE - 24" WHITE SOLID (STOP BAR)
	(R) PAVE. MARK. TAPE - LETTERS AND SYMBOLS
	PAVE. MARK. TAPE = PAVEMENT MARKING TAPE, TYPE III

	CONSTRUCTION THIS STAGE
	PREVIOUSLY CONSTRUCTED
	TEMPORARY PAVEMENT
	EXISTING TRAFFIC LANE
	TRAFFIC LANE
	TYPE II BARRICADES OR DRUMS @ 50' CTRS. UNLESS OTHERWISE NOTED
	TYPE III BARRICADE WITH R 11-2 SIGN
	TEMPORARY CONCRETE BARRIER
	TEMPORARY IMPACT ATTENUATOR

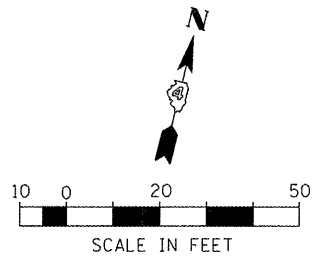

FILE NAME =	USER NAME = IDOT	DESIGNED -	REVISED -
\\projects\200803566\dgn\14-Rte8-sh1-Stage1-2-B.dgn		DRAWN -	REVISED -
PLOT SCALE = 41.249 FT / IN.		CHECKED -	REVISED -
PLOT DATE = 10/21/2011		DATE = 10-21-11	REVISED -

STATE OF ILLINOIS
DEPARTMENT OF TRANSPORTATION

FAP 399 (IL. RTE. 8)
MAINTENANCE OF TRAFFIC - STAGE II

SCALE: AS SHOWN SHEET NO. OF SHEETS STA. 200+00.00 TO STA. 206+00.00

F.A.P. RTE.	SECTION	COUNTY	TOTAL SHEETS	SHEET NO.
399	36 R-7	TAZEWELL	390	124
				CONTRACT NO. 68370
ILLINOIS FED. AID PROJECT				