


PI STA. = 260+19.91  
 Δ = 5° 01' 07" (LT)  
 D = 0° 41' 55"  
 R = 8,202.10'  
 T = 359.44'  
 L = 718.43'  
 E = 7.87'  
 P.C. STA = 256+60.46  
 P.T. STA = 263+78.89


EXIST. CURVE IL8EXCL5  
 PI STA. = 261+01.26  
 Δ = 5° 01' 33" (LT)  
 D = 1° 00' 00"  
 R = 5,729.76'  
 T = 251.47'  
 L = 502.61'  
 E = 5.52'  
 P.C. STA. = 258+49.79  
 P.T. STA. = 263+52.41

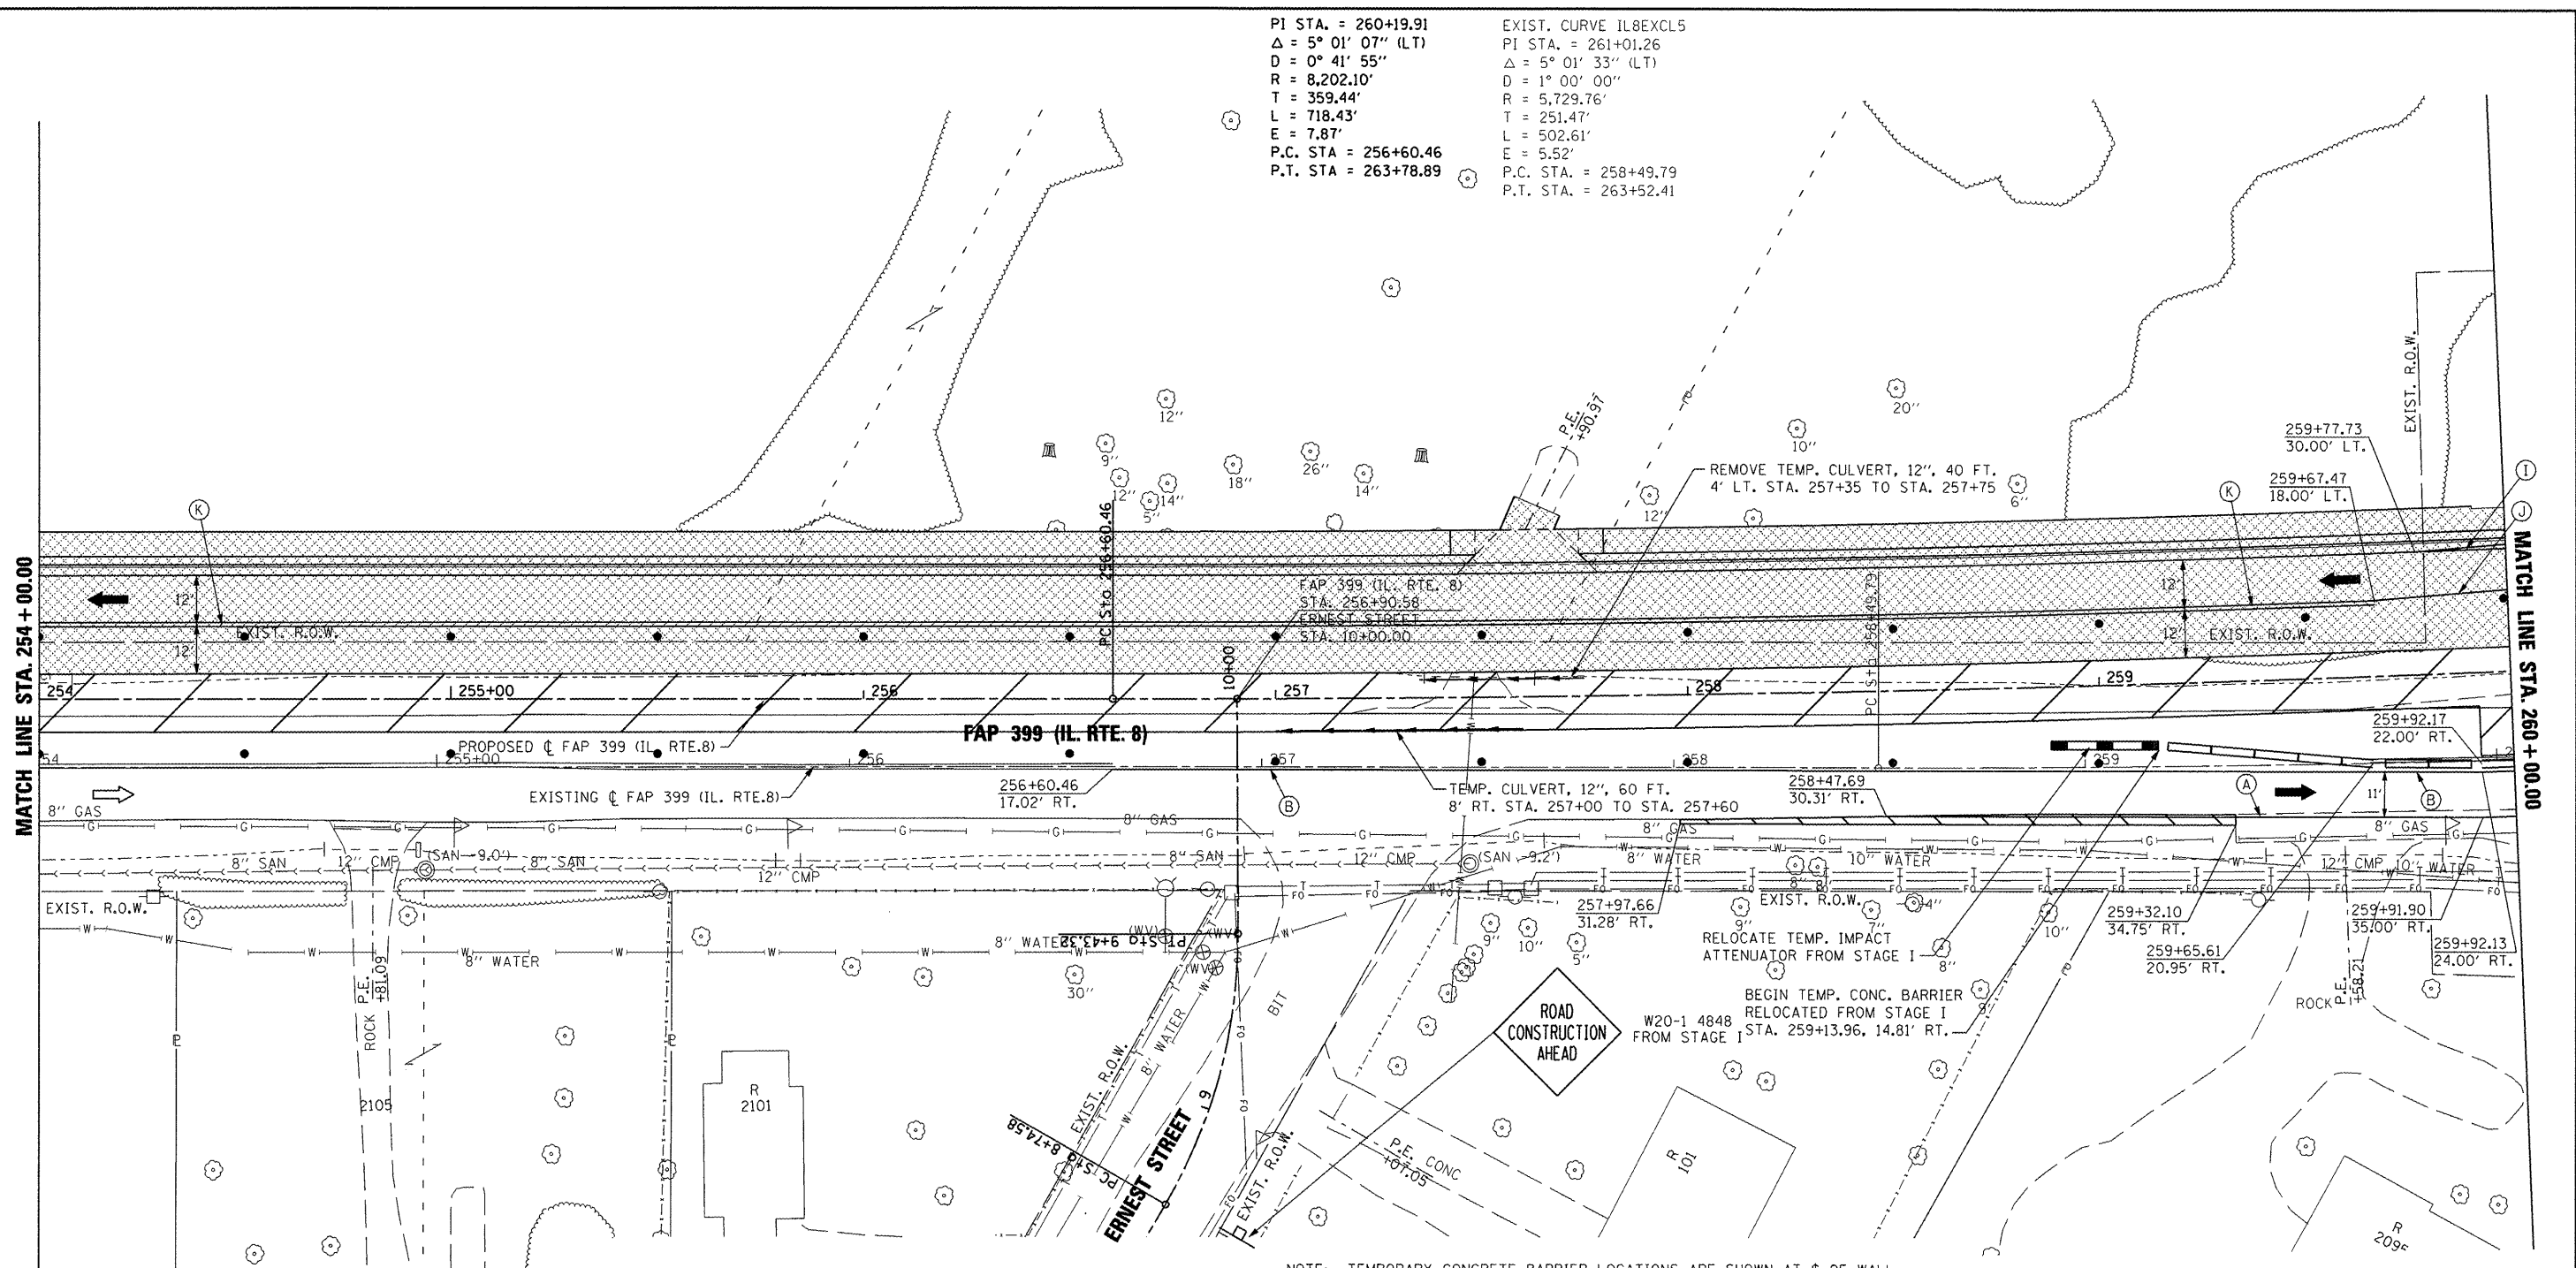

NOTE: TEMPORARY CONCRETE BARRIER LOCATIONS ARE SHOWN AT C OF WALL.

**TEMPORARY PAVEMENT MARKING LEGEND**

|  |  |   |                                       |
|--|--|---|---------------------------------------|
| (A) TEMP. PAVE. MARK. - 4" WHITE SOLID             | (I) PAVE. MARK. TAPE - 4" WHITE SOLID              |   | CONSTRUCTION THIS STAGE               |
| (B) TEMP. PAVE. MARK. - 4" YELLOW SOLID            | (J) PAVE. MARK. TAPE - 4" YELLOW SOLID             |   |                                       |
| (C) TEMP. PAVE. MARK. - DOUBLE 4" YELLOW SOLID     | (K) PAVE. MARK. TAPE - DOUBLE 4" YELLOW SOLID      | TEMPORARY PAVEMENT  | EXISTING TRAFFIC LANE<br>TRAFFIC LANE |
| (D) TEMP. PAVE. MARK. - 4" YELLOW SKIP DASH        | (L) PAVE. MARK. TAPE - 4" YELLOW SKIP DASH         |   |                                       |
| (E) TEMP. PAVE. MARK. - 8" WHITE SOLID             | (M) PAVE. MARK. TAPE - 8" WHITE SOLID              | TEMPORARY CONCRETE BARRIER<br>TEMPORARY IMPACT ATTENUATOR |                                       |
| (F) TEMP. PAVE. MARK. - 8" WHITE SKIP DASH         | (N) PAVE. MARK. TAPE - 8" WHITE SKIP DASH          |   |                                       |
| (G) TEMP. PAVE. MARK. - 24" WHITE SOLID (STOP BAR) | (O) PAVE. MARK. TAPE - 12" YELLOW SOLID (DIAGONAL) |   |                                       |
| (H) TEMP. PAVE. MARK. - LETTERS AND SYMBOLS        | (P) PAVE. MARK. TAPE - 12" WHITE SOLID (DIAGONAL)  |   |                                       |
| TEMP. PAVE. MARK. = PAINT                          | (Q) PAVE. MARK. TAPE - 24" WHITE SOLID (STOP BAR)  |   |                                       |
|  | (R) PAVE. MARK. TAPE - LETTERS AND SYMBOLS         |   |                                       |
|  | PAVE. MARK. TAPE = PAVEMENT MARKING TAPE, TYPE III |   |                                       |

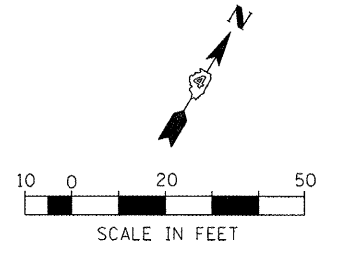

FILE NAME =  
 x:\projects\200803566\dgn\104-Rte8-sht-5

USER NAME = 100T  
 aging-2-K.dgn  
 PLOT SCALE = 41.249 FT / IN.  
 PLOT DATE = 10/21/2011

DESIGNED -  
 DRAWN -  
 CHECKED -  
 DATE - 10-21-11

REVISED -  
 REVISED -  
 REVISED -  
 REVISED -

**STATE OF ILLINOIS  
DEPARTMENT OF TRANSPORTATION**

**FAP 399 (IL RTE. 8)**  
**MAINTENANCE OF TRAFFIC - STAGE II**  
 SCALE: SHEET NO. OF SHEETS STA. 254+00.00 TO STA. 260+00.00

| F.A.P. RTE.               | SECTION | COUNTY   | TOTAL SHEETS | SHEET NO. |
|---------------------------|---------|----------|--------------|-----------|
| 399                       | 36 R-7  | TAZEWELL | 390          | 133       |
| CONTRACT NO. 68370        |         |          |              |           |
| ILLINOIS FED. AID PROJECT |         |          |              |           |