


PI STA. = 260+19.91 EXIST. CURVE IL8EXCL5
 $\Delta = 5^\circ 01' 07''$ (LT) PI STA. = 261+01.26
 $D = 0^\circ 41' 55''$ $\Delta = 5^\circ 01' 33''$ (LT)
 $R = 8,202.10'$ $D = 1^\circ 00' 00''$
 $T = 359.44'$ $R = 5,729.76'$
 $L = 718.43'$ $T = 251.47'$
 $E = 7.87'$ $L = 502.61'$
P.C. STA = 256+60.46 E = 5.52'
P.T. STA = 263+78.89 P.C. STA. = 258+49.79
 P.T. STA. = 263+52.41

MATCH LINE STA. 260 + 00.00

MATCH LINE STA. 266 + 00.00

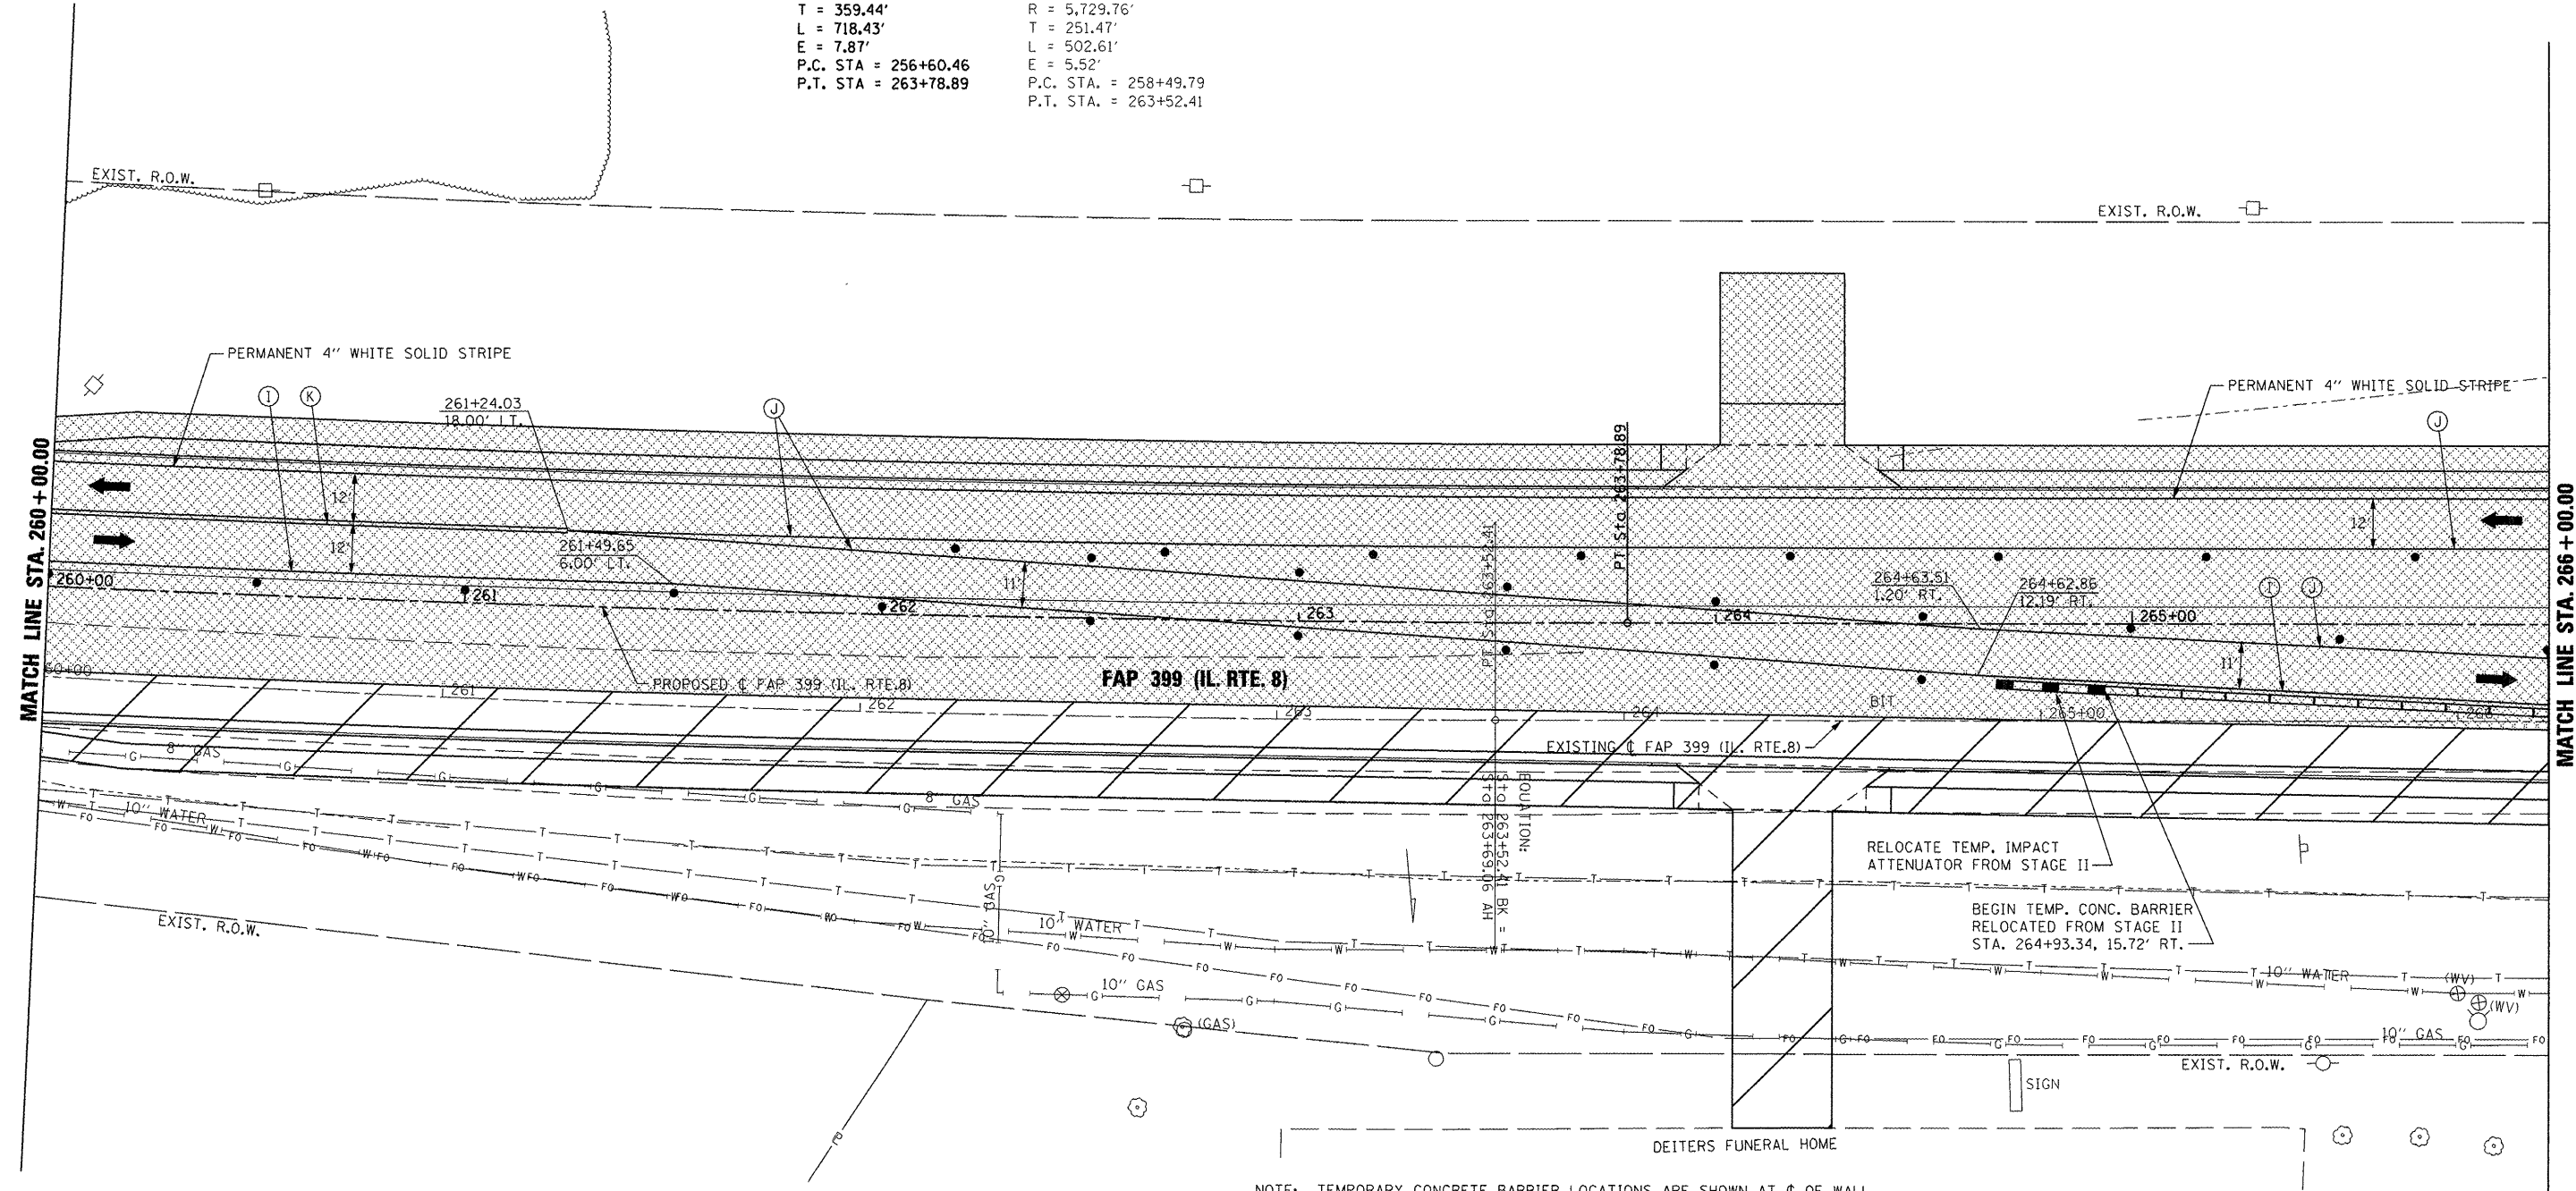


NOTE: TEMPORARY CONCRETE BARRIER LOCATIONS ARE SHOWN AT ϕ OF WALL.

TEMPORARY PAVEMENT MARKING LEGEND

<p>(A) TEMP. PAVE. MARK. - 4" WHITE SOLID</p> <p>(B) TEMP. PAVE. MARK. - 4" YELLOW SOLID</p> <p>(C) TEMP. PAVE. MARK. - DOUBLE 4" YELLOW SOLID</p> <p>(D) TEMP. PAVE. MARK. - 4" YELLOW SKIP DASH</p> <p>(E) TEMP. PAVE. MARK. - 8" WHITE SOLID</p> <p>(F) TEMP. PAVE. MARK. - 8" WHITE SKIP DASH</p> <p>(G) TEMP. PAVE. MARK. - 24" WHITE SOLID (STOP BAR)</p> <p>(H) TEMP. PAVE. MARK. - LETTERS AND SYMBOLS</p> <p>TEMP. PAVE. MARK. = PAINT</p>	<p>(I) PAVE. MARK. TAPE - 4" WHITE SOLID</p> <p>(J) PAVE. MARK. TAPE - 4" YELLOW SOLID</p> <p>(K) PAVE. MARK. TAPE - DOUBLE 4" YELLOW SOLID</p> <p>(L) PAVE. MARK. TAPE - 4" YELLOW SKIP DASH</p> <p>(M) PAVE. MARK. TAPE - 8" WHITE SOLID</p> <p>(N) PAVE. MARK. TAPE - 8" WHITE SKIP DASH</p> <p>(O) PAVE. MARK. TAPE - 12" YELLOW SOLID (DIAGONAL)</p> <p>(P) PAVE. MARK. TAPE - 12" WHITE SOLID (DIAGONAL)</p> <p>(Q) PAVE. MARK. TAPE - 24" WHITE SOLID (STOP BAR)</p> <p>(R) PAVE. MARK. TAPE - LETTERS AND SYMBOLS</p> <p>PAVE. MARK. TAPE = PAVEMENT MARKING TAPE, TYPE III</p>	
---	---	--

	CONSTRUCTION THIS STAGE
	PREVIOUSLY CONSTRUCTED
	TEMPORARY PAVEMENT
	EXISTING TRAFFIC LANE
	TRAFFIC LANE
	TYPE II BARRICADES OR DRUMS @ 50' CTRS. UNLESS OTHERWISE NOTED
	TYPE III BARRICADE WITH R 11-2 SIGN
	TEMPORARY CONCRETE BARRIER
	TEMPORARY IMPACT ATTENUATOR

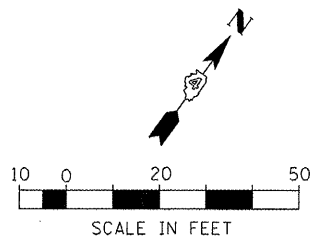

FILE NAME =	USER NAME = 1001	DESIGNED -	REVISED -
\\projects\200803566\dgn\14-Rte8-sh1-5	aging-3-L.dgn	DRAWN -	REVISED -
PLOT SCALE = 41.249 FT / IN.		CHECKED -	REVISED -
PLOT DATE = 10/21/2011		DATE = 10-21-11	REVISED -

**STATE OF ILLINOIS
DEPARTMENT OF TRANSPORTATION**

**FAP 399 (IL RTE. 8)
MAINTENANCE OF TRAFFIC - STAGE III**

SCALE: AS SHOWN SHEET NO. OF SHEETS STA. 260+00.00 TO STA. 266+00.00

F.A.P. RTE.	SECTION	COUNTY	TOTAL SHEETS	SHEET NO.
399	36 R-7	TAZEWELL	390	149
CONTRACT NO. 68370			ILLINOIS FED. AID PROJECT	