
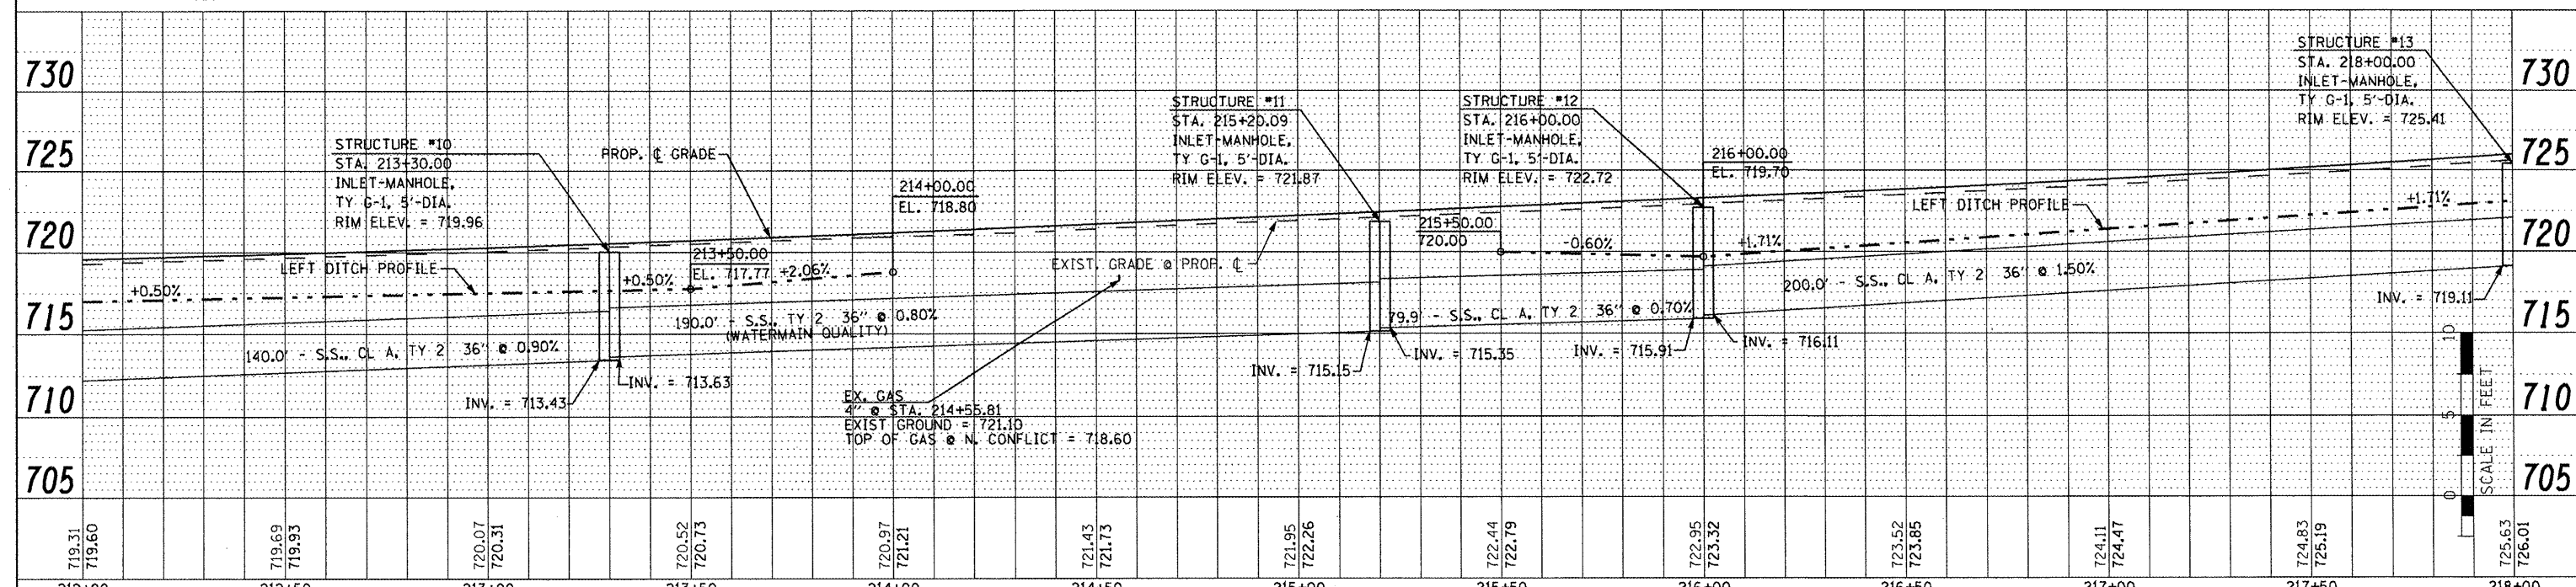


DATE	
BY	
PLAN	
SURVEYED	
ALIGNED	
CHECKED	
RT. OF WAY CHECKED	
NO. OF WAY CHECKED	
FILE NAME	

DATE	
BY	
PROFILE	
PLOTTED	
CHECKED	
NO. OF WAY CHECKED	
STRUCTURE NOTATION	

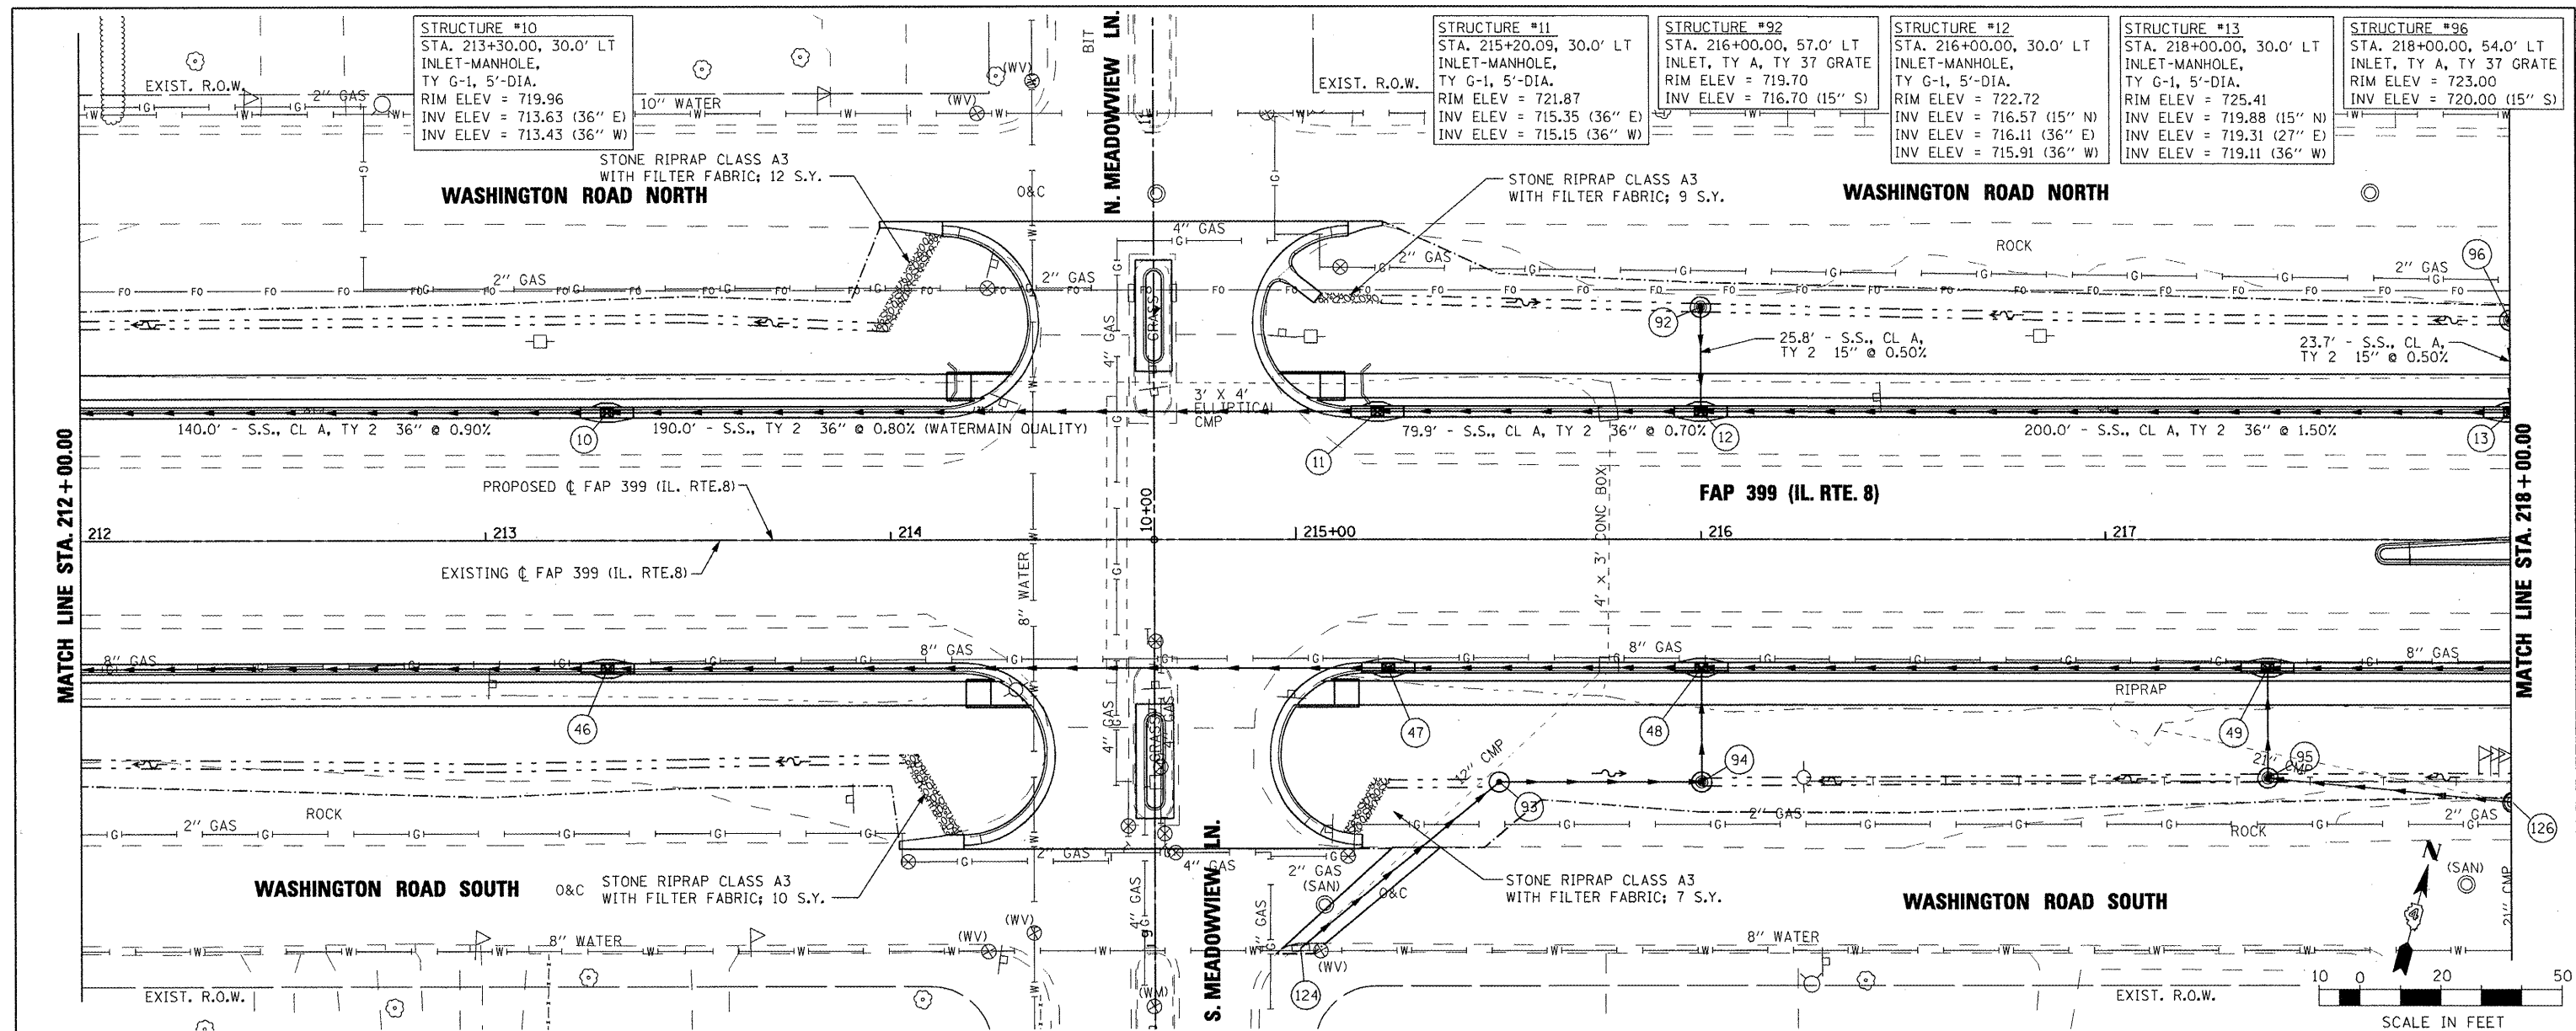

719.31	719.60	719.69	719.93	720.07	720.31	720.52	720.73	720.97	721.21	721.43	721.73	721.95	722.26	722.44	722.79	722.95	723.32	723.52	723.85	724.11	724.47	724.83	725.19	725.63	726.01	
212+00	212+50	213+00	213+50	214+00	214+50	215+00	215+50	216+00	216+50	217+00	217+50	218+00														