



MATCH LINE STA. 206+00.00

MATCH LINE STA. 212+00.00

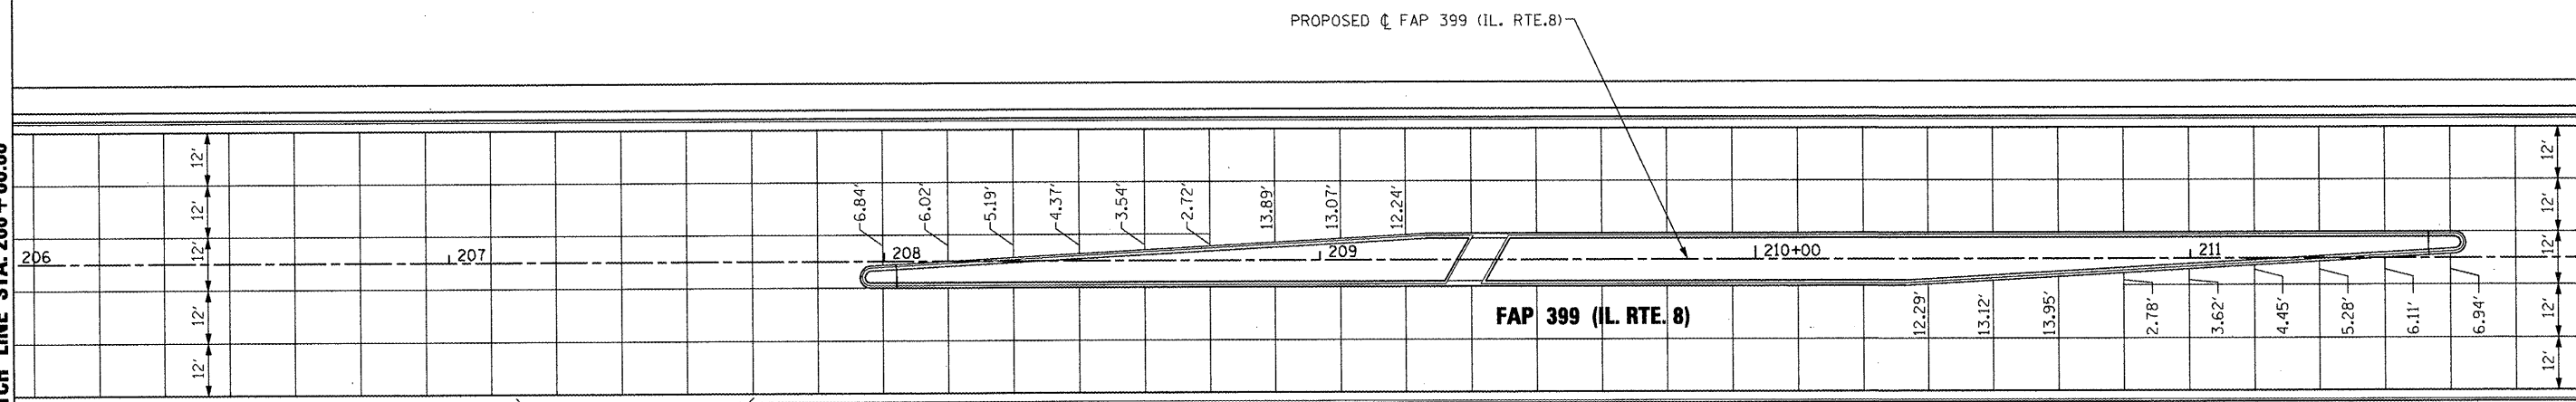

C.L.
+42.61

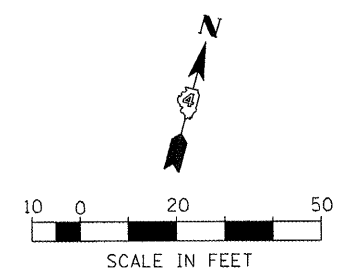

NOTE: JOINT SPACING 15' UNLESS NOTED OTHERWISE

FILE NAME =	USER NAME = IDOT	DESIGNED -	REVISED -
x:\projects\200803566\dgn\D4-Rte8-ah-NT-2.dgn		DRAWN -	REVISED -
		CHECKED -	REVISED -
		DATE - 10-21-11	REVISED -

**STATE OF ILLINOIS
DEPARTMENT OF TRANSPORTATION**

**PAVEMENT JOINTING PLAN
STA. 206+00.00 TO STA. 212+00.00**

SCALE: AS SHOWN SHEET NO. OF SHEETS STA. 206+00.00 TO STA. 212+00.00

F.A. RTE.	SECTION	COUNTY	TOTAL SHEETS	SHEET NO.
399	36 R-7	TAZEWELL	390	226
CONTRACT NO. 68370				
ILLINOIS FED. AID PROJECT				