
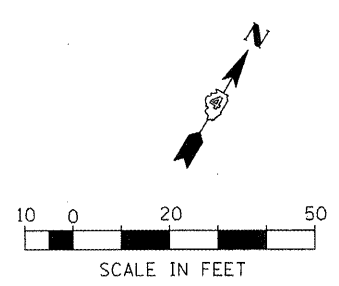


MATCH LINE STA. 254 + 00.00

MATCH LINE STA. 260 + 00.00

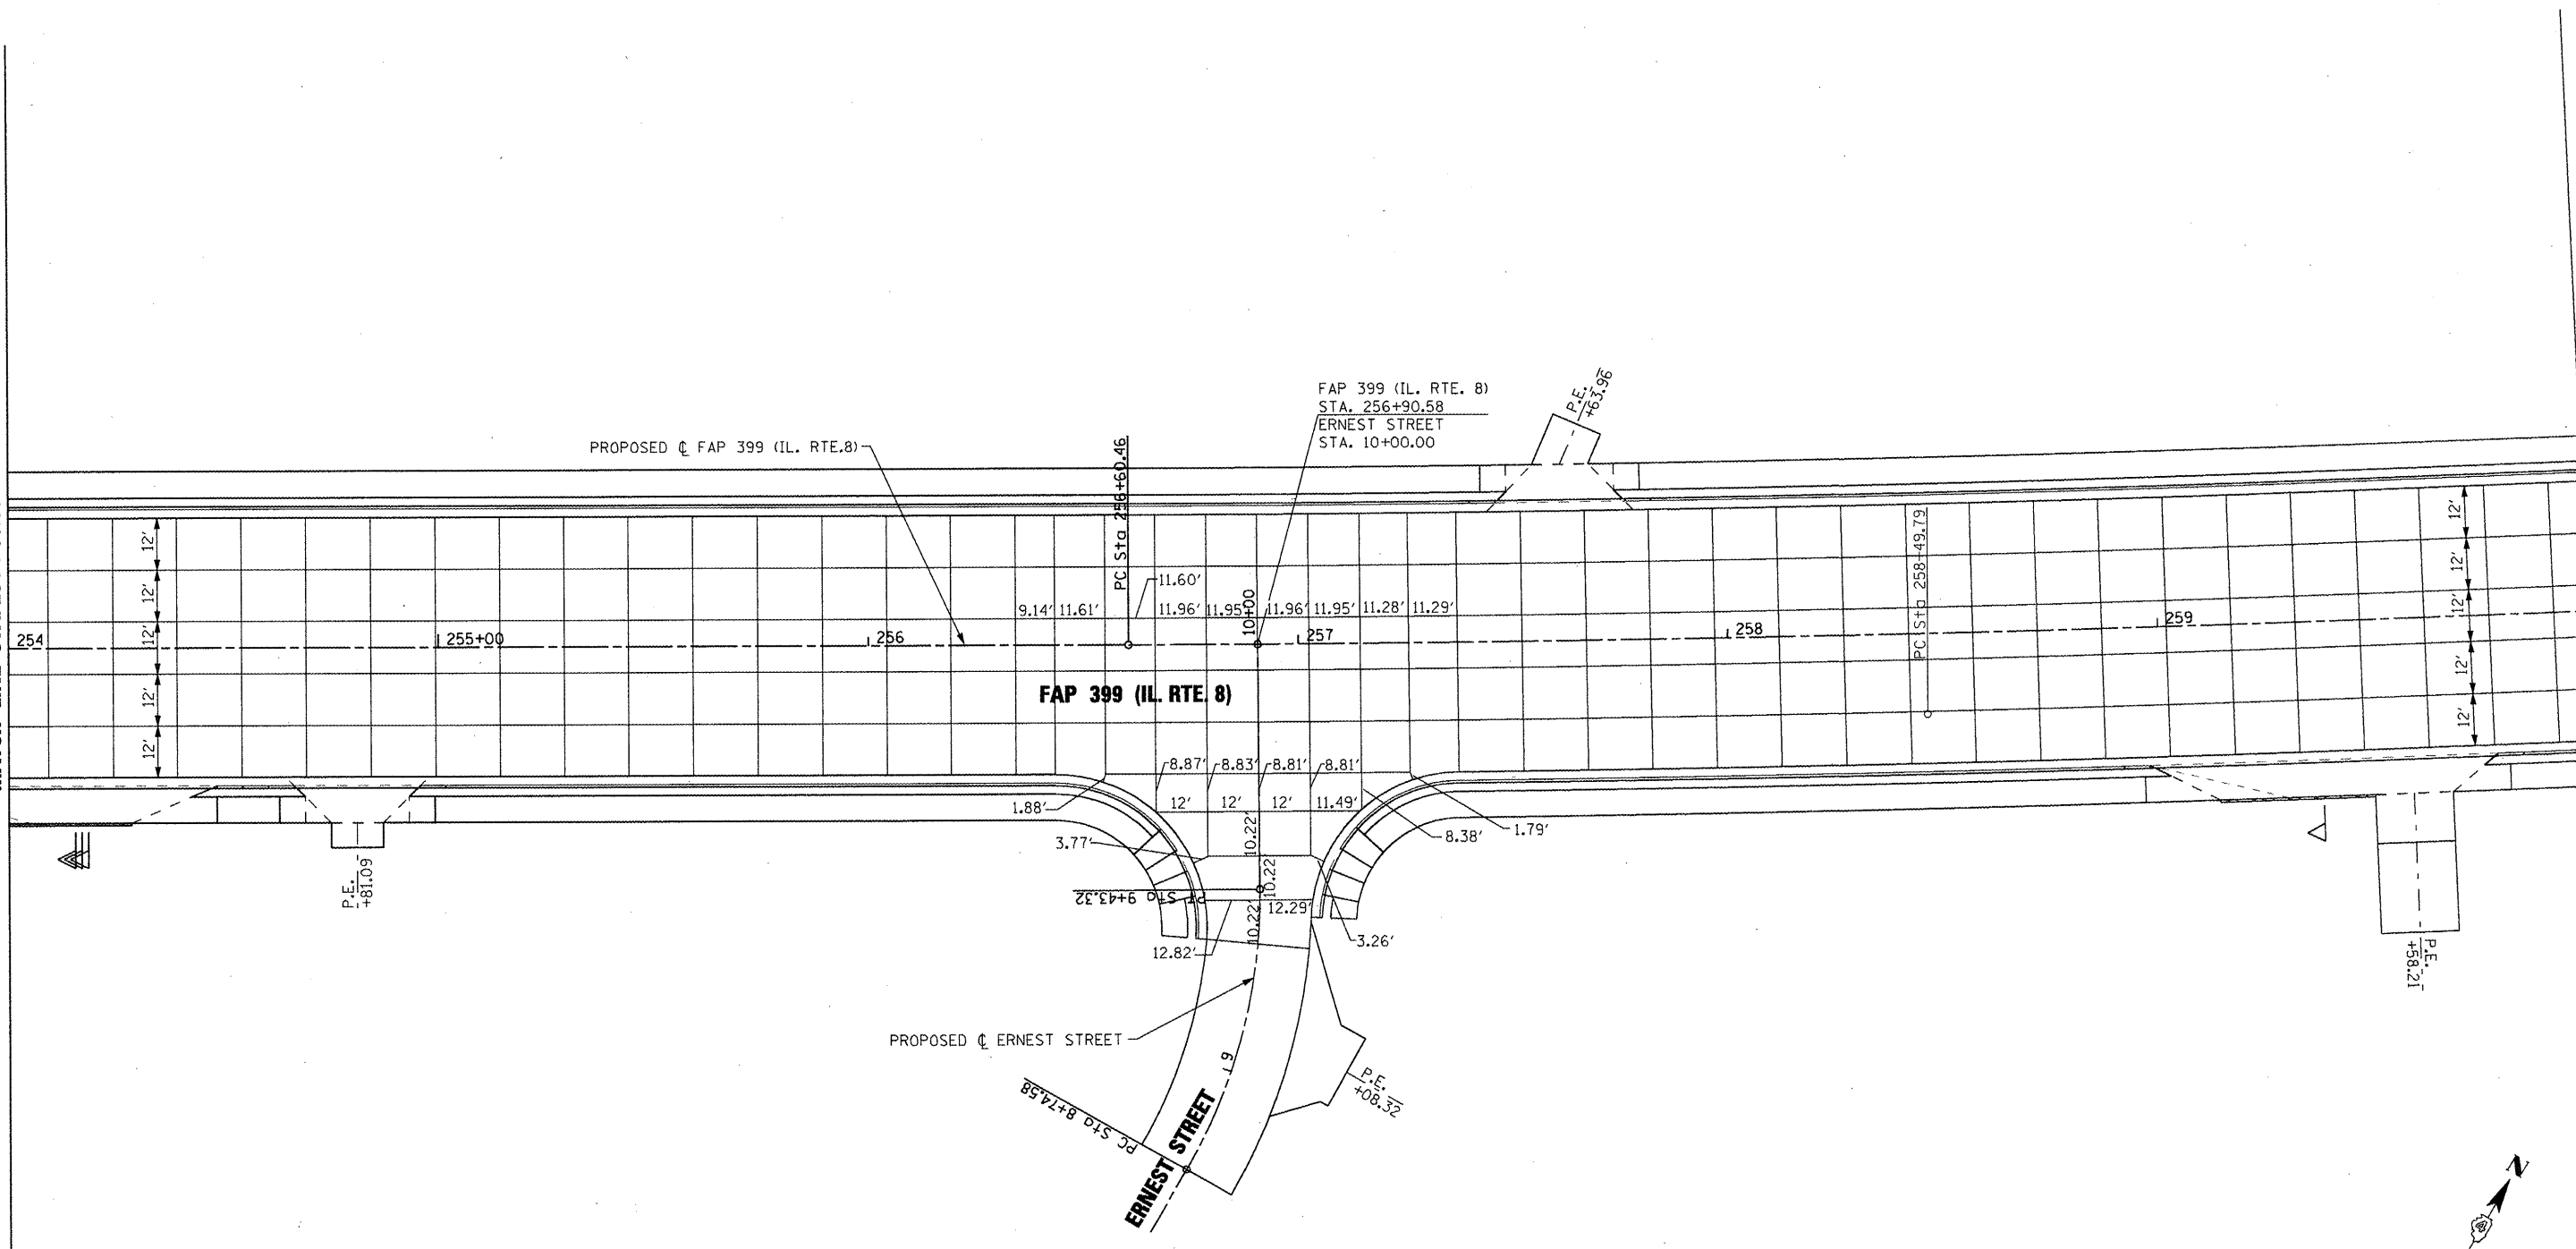

- NOTES:
1. JOINT SPACING 15' UNLESS NOTED OTHERWISE.
 2. MINIMUM CONCRETE POUR WIDTH = 2'.

FILE NAME = x:\projects\200803566\dgn\04-Rte8-sht-J	USER NAME = IOOT WT-10.dgn	DESIGNED -	REVISED -	STATE OF ILLINOIS DEPARTMENT OF TRANSPORTATION	PAVEMENT JOINTING PLAN STA. 254 + 00.00 TO STA. 260 + 00.00	F.A. RTE. 399	SECTION 36 R-7	COUNTY	TOTAL SHEETS 390	SHEET NO. 234	
PLOT SCALE = 40.00 FT / IN.	CHECKED -	REVISED -	SCALE: AS SHOWN SHEET NO. OF SHEETS STA. 254+00.00 TO STA. 260+00.00			CONTRACT NO. 68370		ILLINOIS FED. AID PROJECT			
PLOT DATE = 10/21/2011	DATE = 10-21-11	REVISED -									