


FLUSH PAVED MEDIAN: RESTRICTED LEFT TURN LANE

**TABLE A**  
RECOMMENDED SPACING BETWEEN DIAGONAL LINES

SPEED LIMIT RANGE	INTERSECTION CHANNELIZATION (Includes Width Transitions for Median and Left Turn Lane Introductions)	
	CONTINUOUS	
Less Than 30 mph (50 km/h)	50' (15m)	15' (5m)
30 - 45 mph (50 - 70 km/h)	75' (23m)	20' (6m)
Over 45 mph (70 km/h)	150' (46m)	30' (9m)

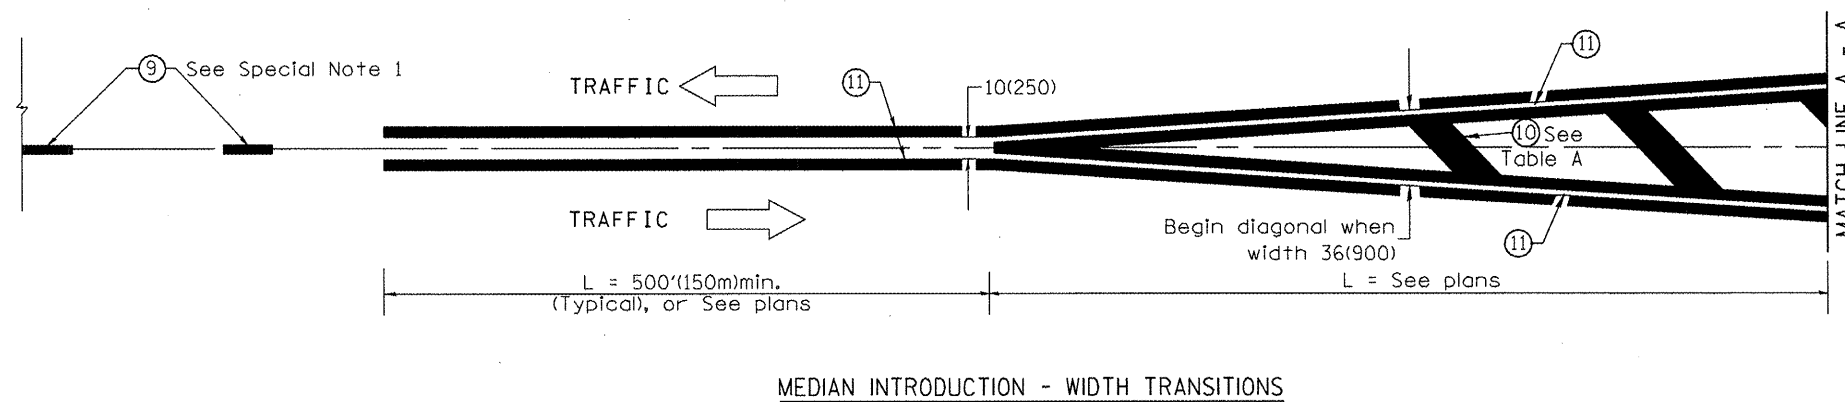

All dimensions are in inches (millimeters) unless otherwise noted.

**STATE OF ILLINOIS  
DEPARTMENT OF TRANSPORTATION**

**TYPICAL PAVEMENT MARKINGS**

F.A.P. RTE. 399	SECTION 36 R-7	COUNTY TAEWELL	TOTAL SHEETS 390	SHEET NO. 303
CONTRACT NO. 68370				

NOT TO SCALE

SHT. 2 OF 2  
CADD STD. 780001-D4

FED. ROAD DIST. NO. [ILLINOIS] FED. AID PROJECT