


FINL	SURVEY	DATE
NO.	BY	
NO.	BY	
NO.	BY	
NO.	BY	

ORIGINAL	SURVEY	DATE
NO.	BY	
NO.	BY	
NO.	BY	
NO.	BY	



UNLESS ELEVATIONS ARE SHOWN, ALL UTILITY LOCATIONS SHOWN ON THE CROSS SECTIONS ARE BASED ON THE APPROXIMATE DEPTH SUPPLIED BY THE UTILITY CO. & SHOULD BE FIELD VERIFIED BY CONTRACTOR

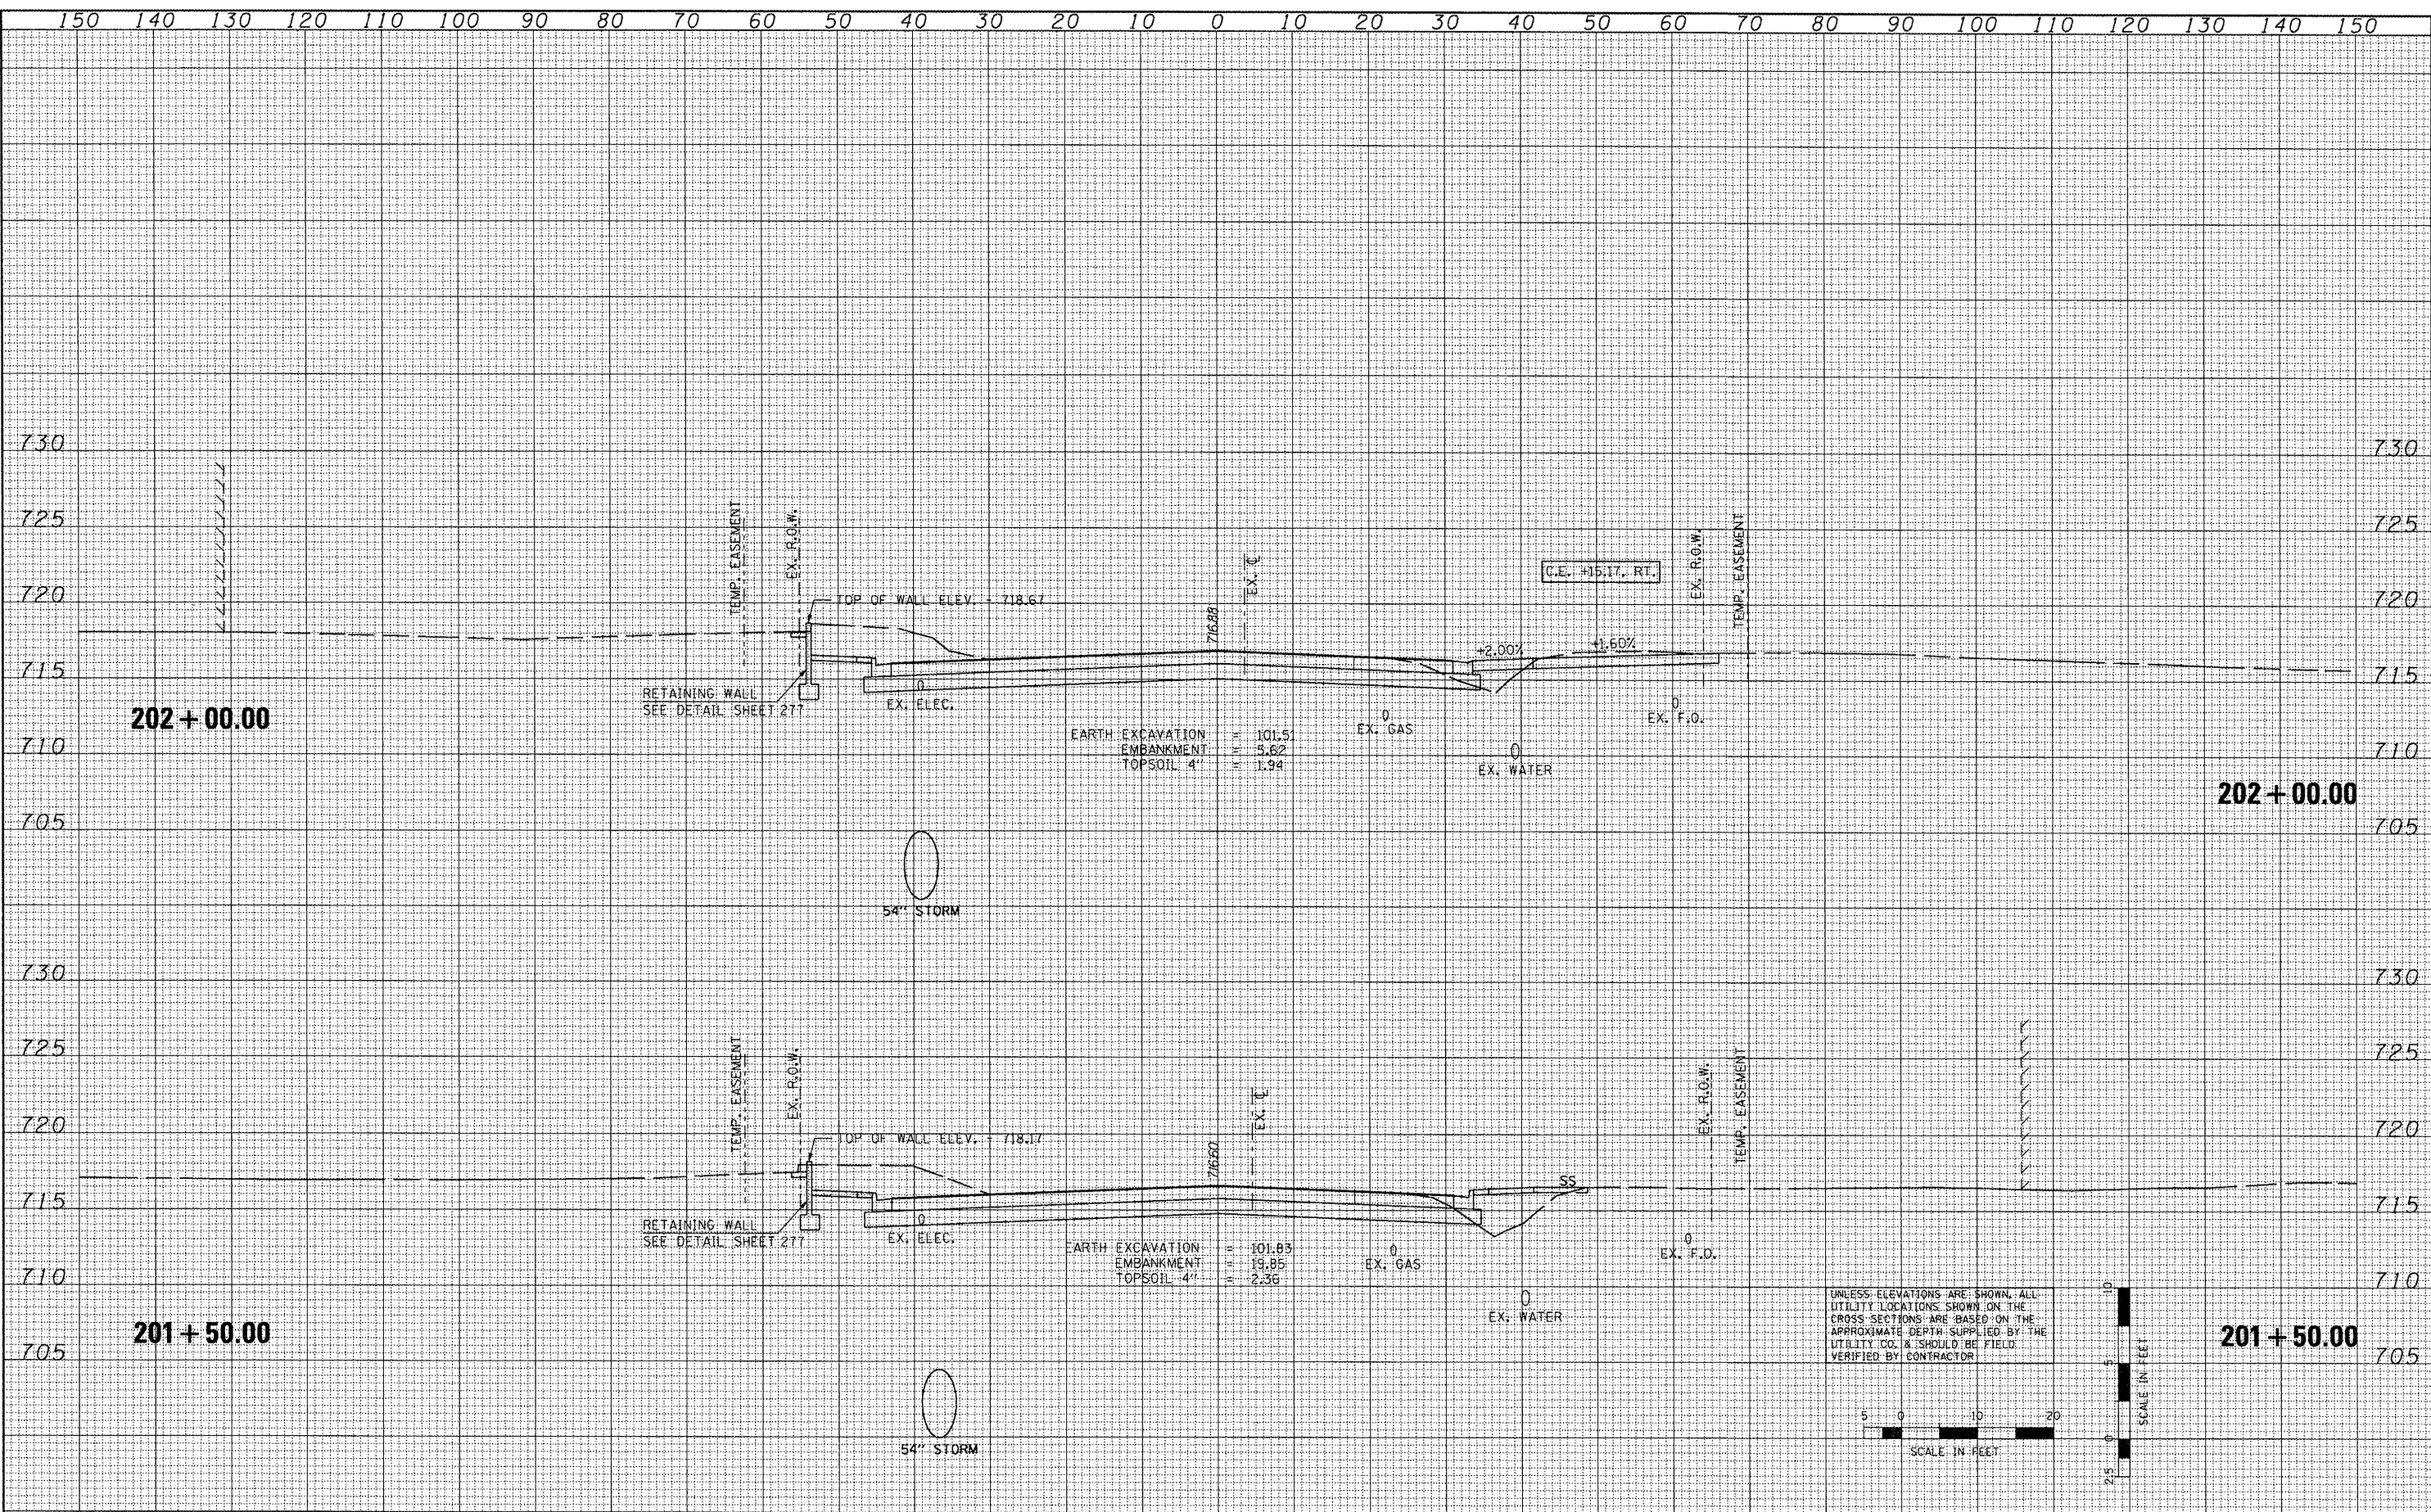

FILE NAME =	USER NAME = 100T	DESIGNED -	REVISED -	<p align="center">STATE OF ILLINOIS DEPARTMENT OF TRANSPORTATION</p> <p align="center">FAP 399 (IL RTE. 8) CROSS SECTIONS</p>	<table border="1"> <tr><td>F.A.P. RTE.</td><td>SECTION</td><td>COUNTY</td><td>TOTAL SHEETS</td><td>SHEET NO.</td></tr> <tr><td>399</td><td>36 R-7</td><td>TAZEWELL</td><td>390</td><td>304</td></tr> <tr><td colspan="4"></td><td>CONTRACT NO. 68370</td></tr> <tr><td colspan="5">ILLINOIS FED. AID PROJECT</td></tr> </table>	F.A.P. RTE.	SECTION	COUNTY	TOTAL SHEETS	SHEET NO.	399	36 R-7	TAZEWELL	390	304					CONTRACT NO. 68370	ILLINOIS FED. AID PROJECT				
F.A.P. RTE.	SECTION	COUNTY	TOTAL SHEETS			SHEET NO.																			
399	36 R-7	TAZEWELL	390			304																			
						CONTRACT NO. 68370																			
ILLINOIS FED. AID PROJECT																									
st:\projects\200803566\dgn\gpk\XS-IL-RT8-sheets.dgn		DRAWN -	REVISED -																						
PLOT SCALE = 20.7420 / IN.		CHECKED -	REVISED -																						
PLOT DATE = 10/21/2011		DATE - 10-21-11	REVISED -																						
SCALE: SHEET NO. OF SHEETS STA. 201+50.00 TO STA. 202+00.00																									