


DATE	
BY	
ORIGINAL SURVEY	
SWAYED	
PLOTTED	
TEMPLATE	
NOTE BOOK	
AREAS CHECKED	
NO.	

DATE	
BY	
ORIGINAL SURVEY	
SWAYED	
PLOTTED	
TEMPLATE	
NOTE BOOK	
AREAS CHECKED	
NO.	

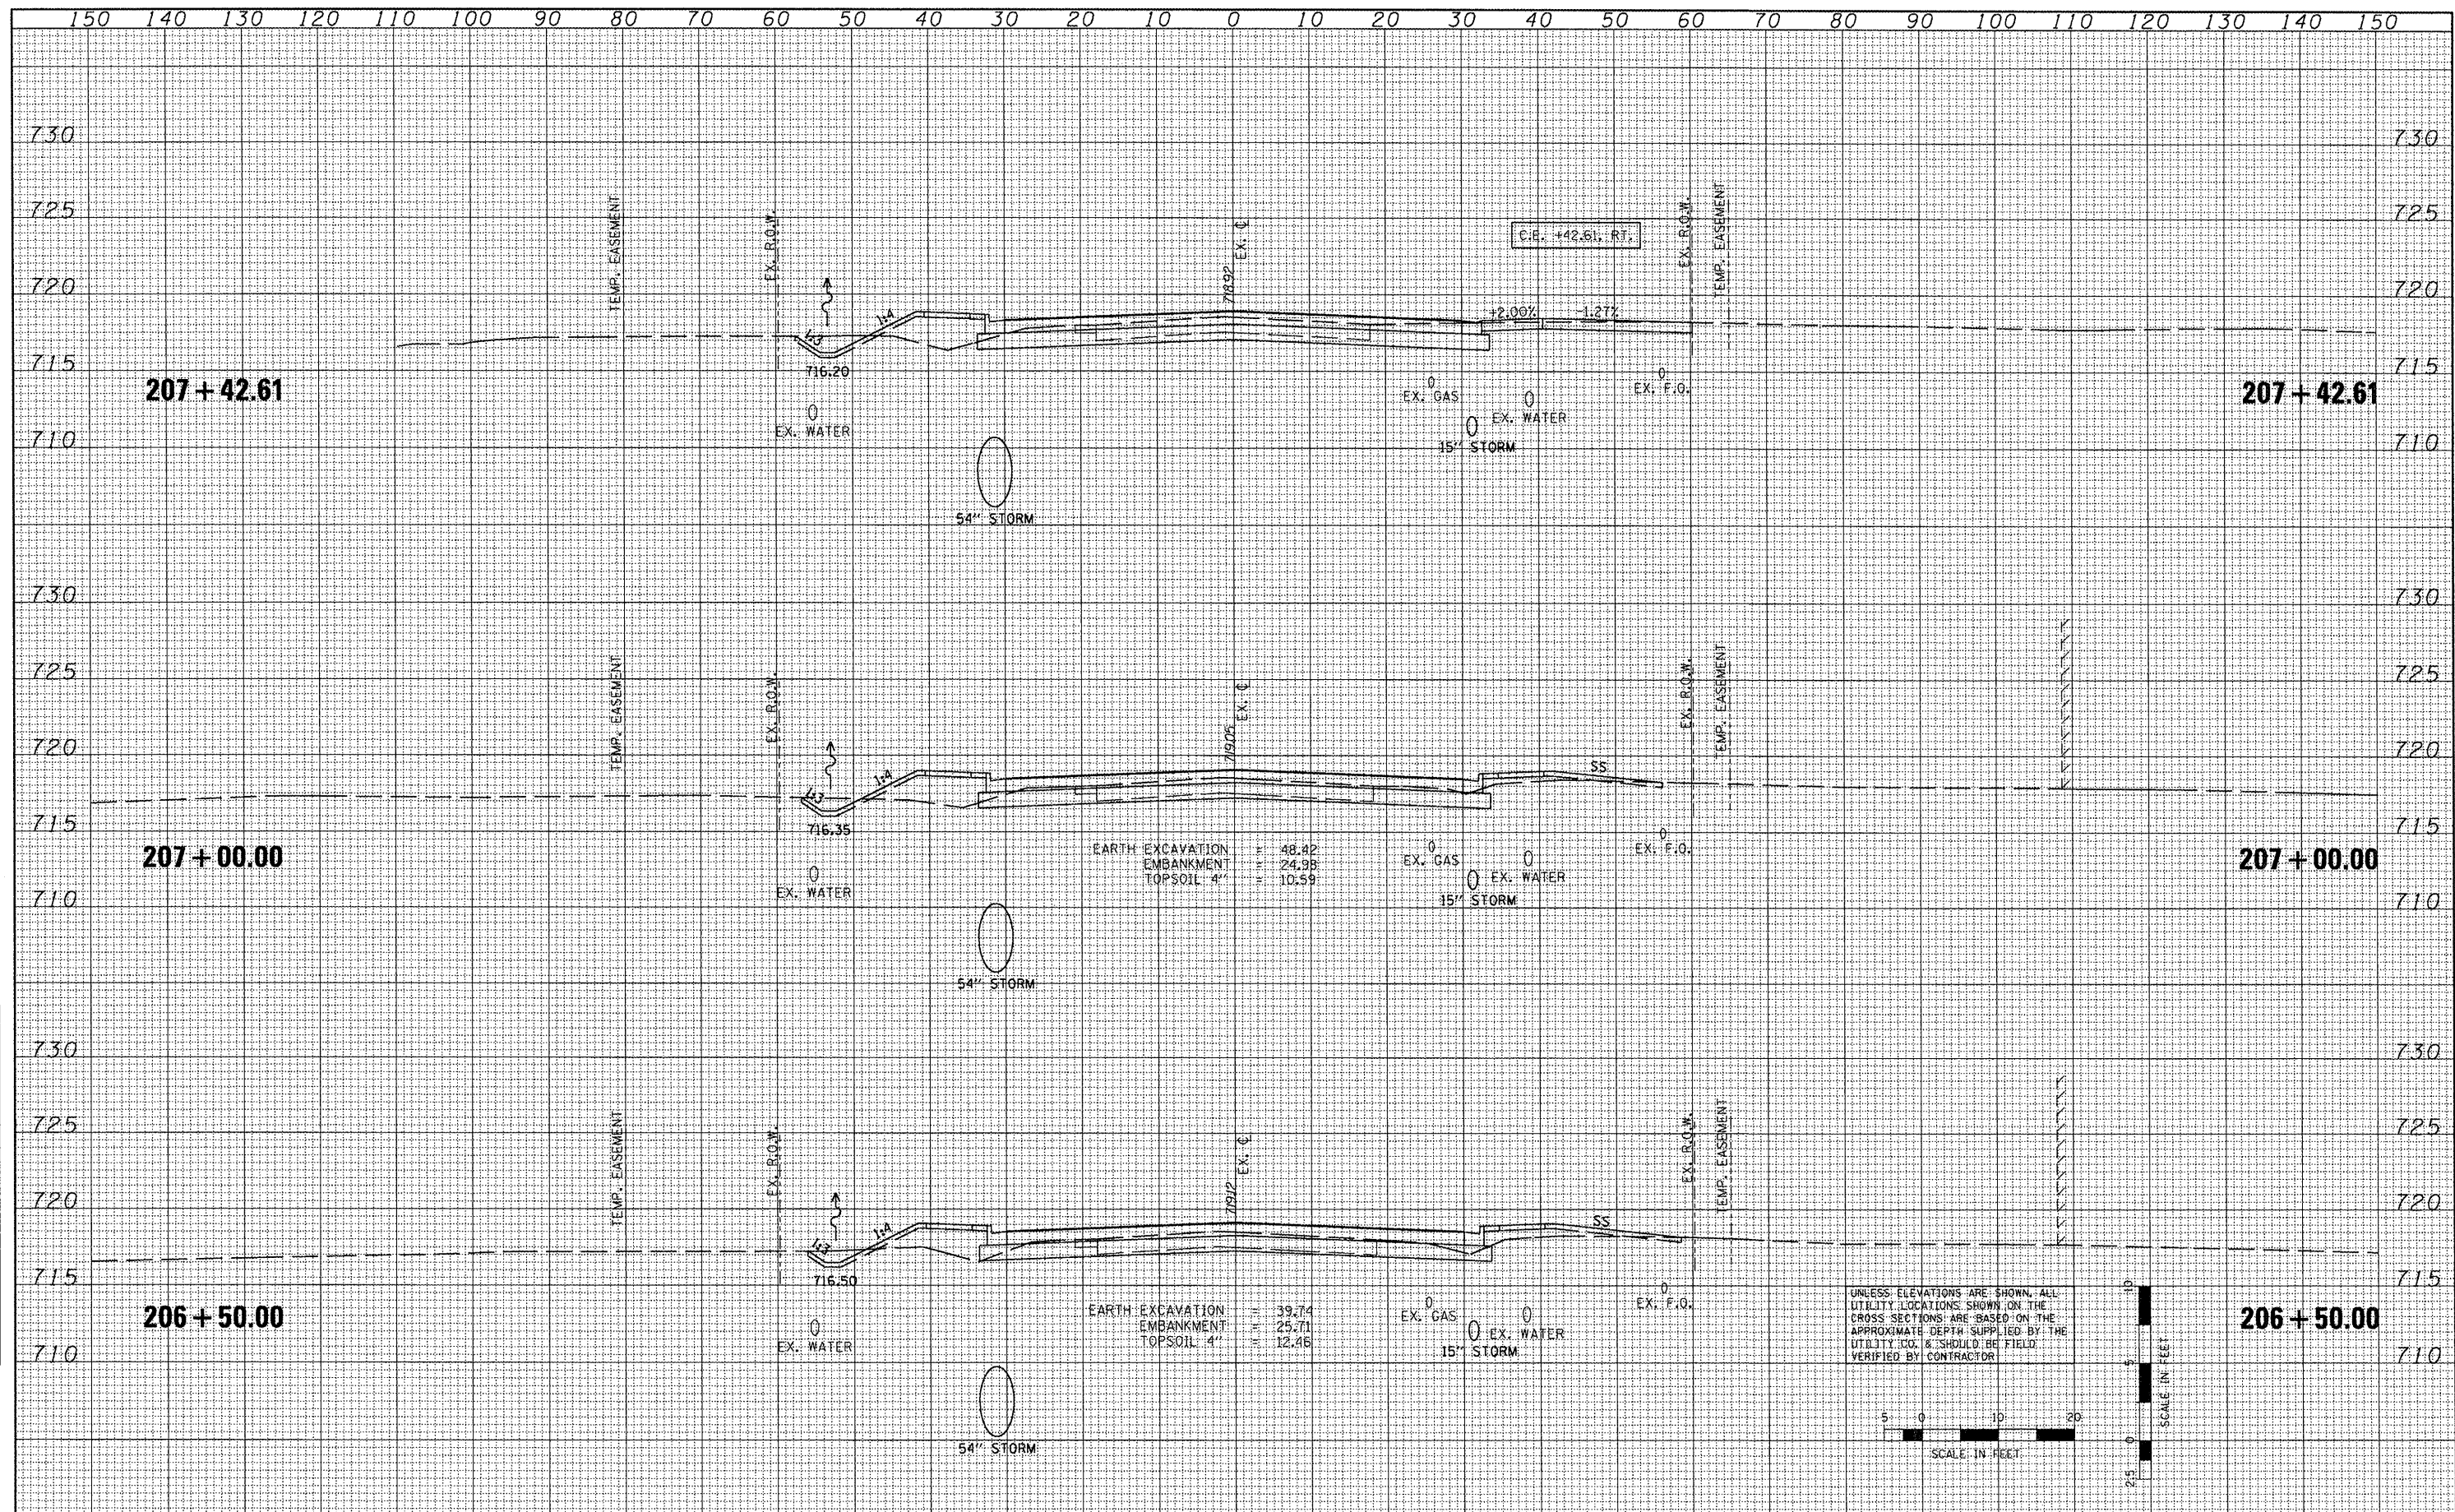

FILE NAME =	USER NAME = I00T	DESIGNED -	REVISED -	STATE OF ILLINOIS DEPARTMENT OF TRANSPORTATION	FAP 399 (IL RTE. 8) CROSS SECTIONS	F.A.P. RTE.	SECTION	COUNTY	TOTAL SHEETS	SHEET NO.
x:\p\projects\200803566\dgn\gpk\XS-IL-RT8-sheets.dgn		DRAWN -	REVISED -			399	36 R-7	TAZEWELL	390	310
PLOT SCALE = 20.7420' / IN.		CHECKED -	REVISED -			SCALE: SHEET NO. OF SHEETS STA. 206+50.00 TO STA. 207+42.61		CONTRACT NO. 68370		ILLINOIS FED. AID PROJECT
PLOT DATE = 10/21/2011		DATE - 10-21-11	REVISED -							