
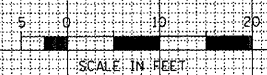


FINAL SURVEY	DATE
SKETCHED	
PLOTTED	
TEMPLATE	
AREAS	
CHECKED	

ORIGINAL SURVEY	DATE
SKETCHED	
PLOTTED	
TEMPLATE	
AREAS	
CHECKED	

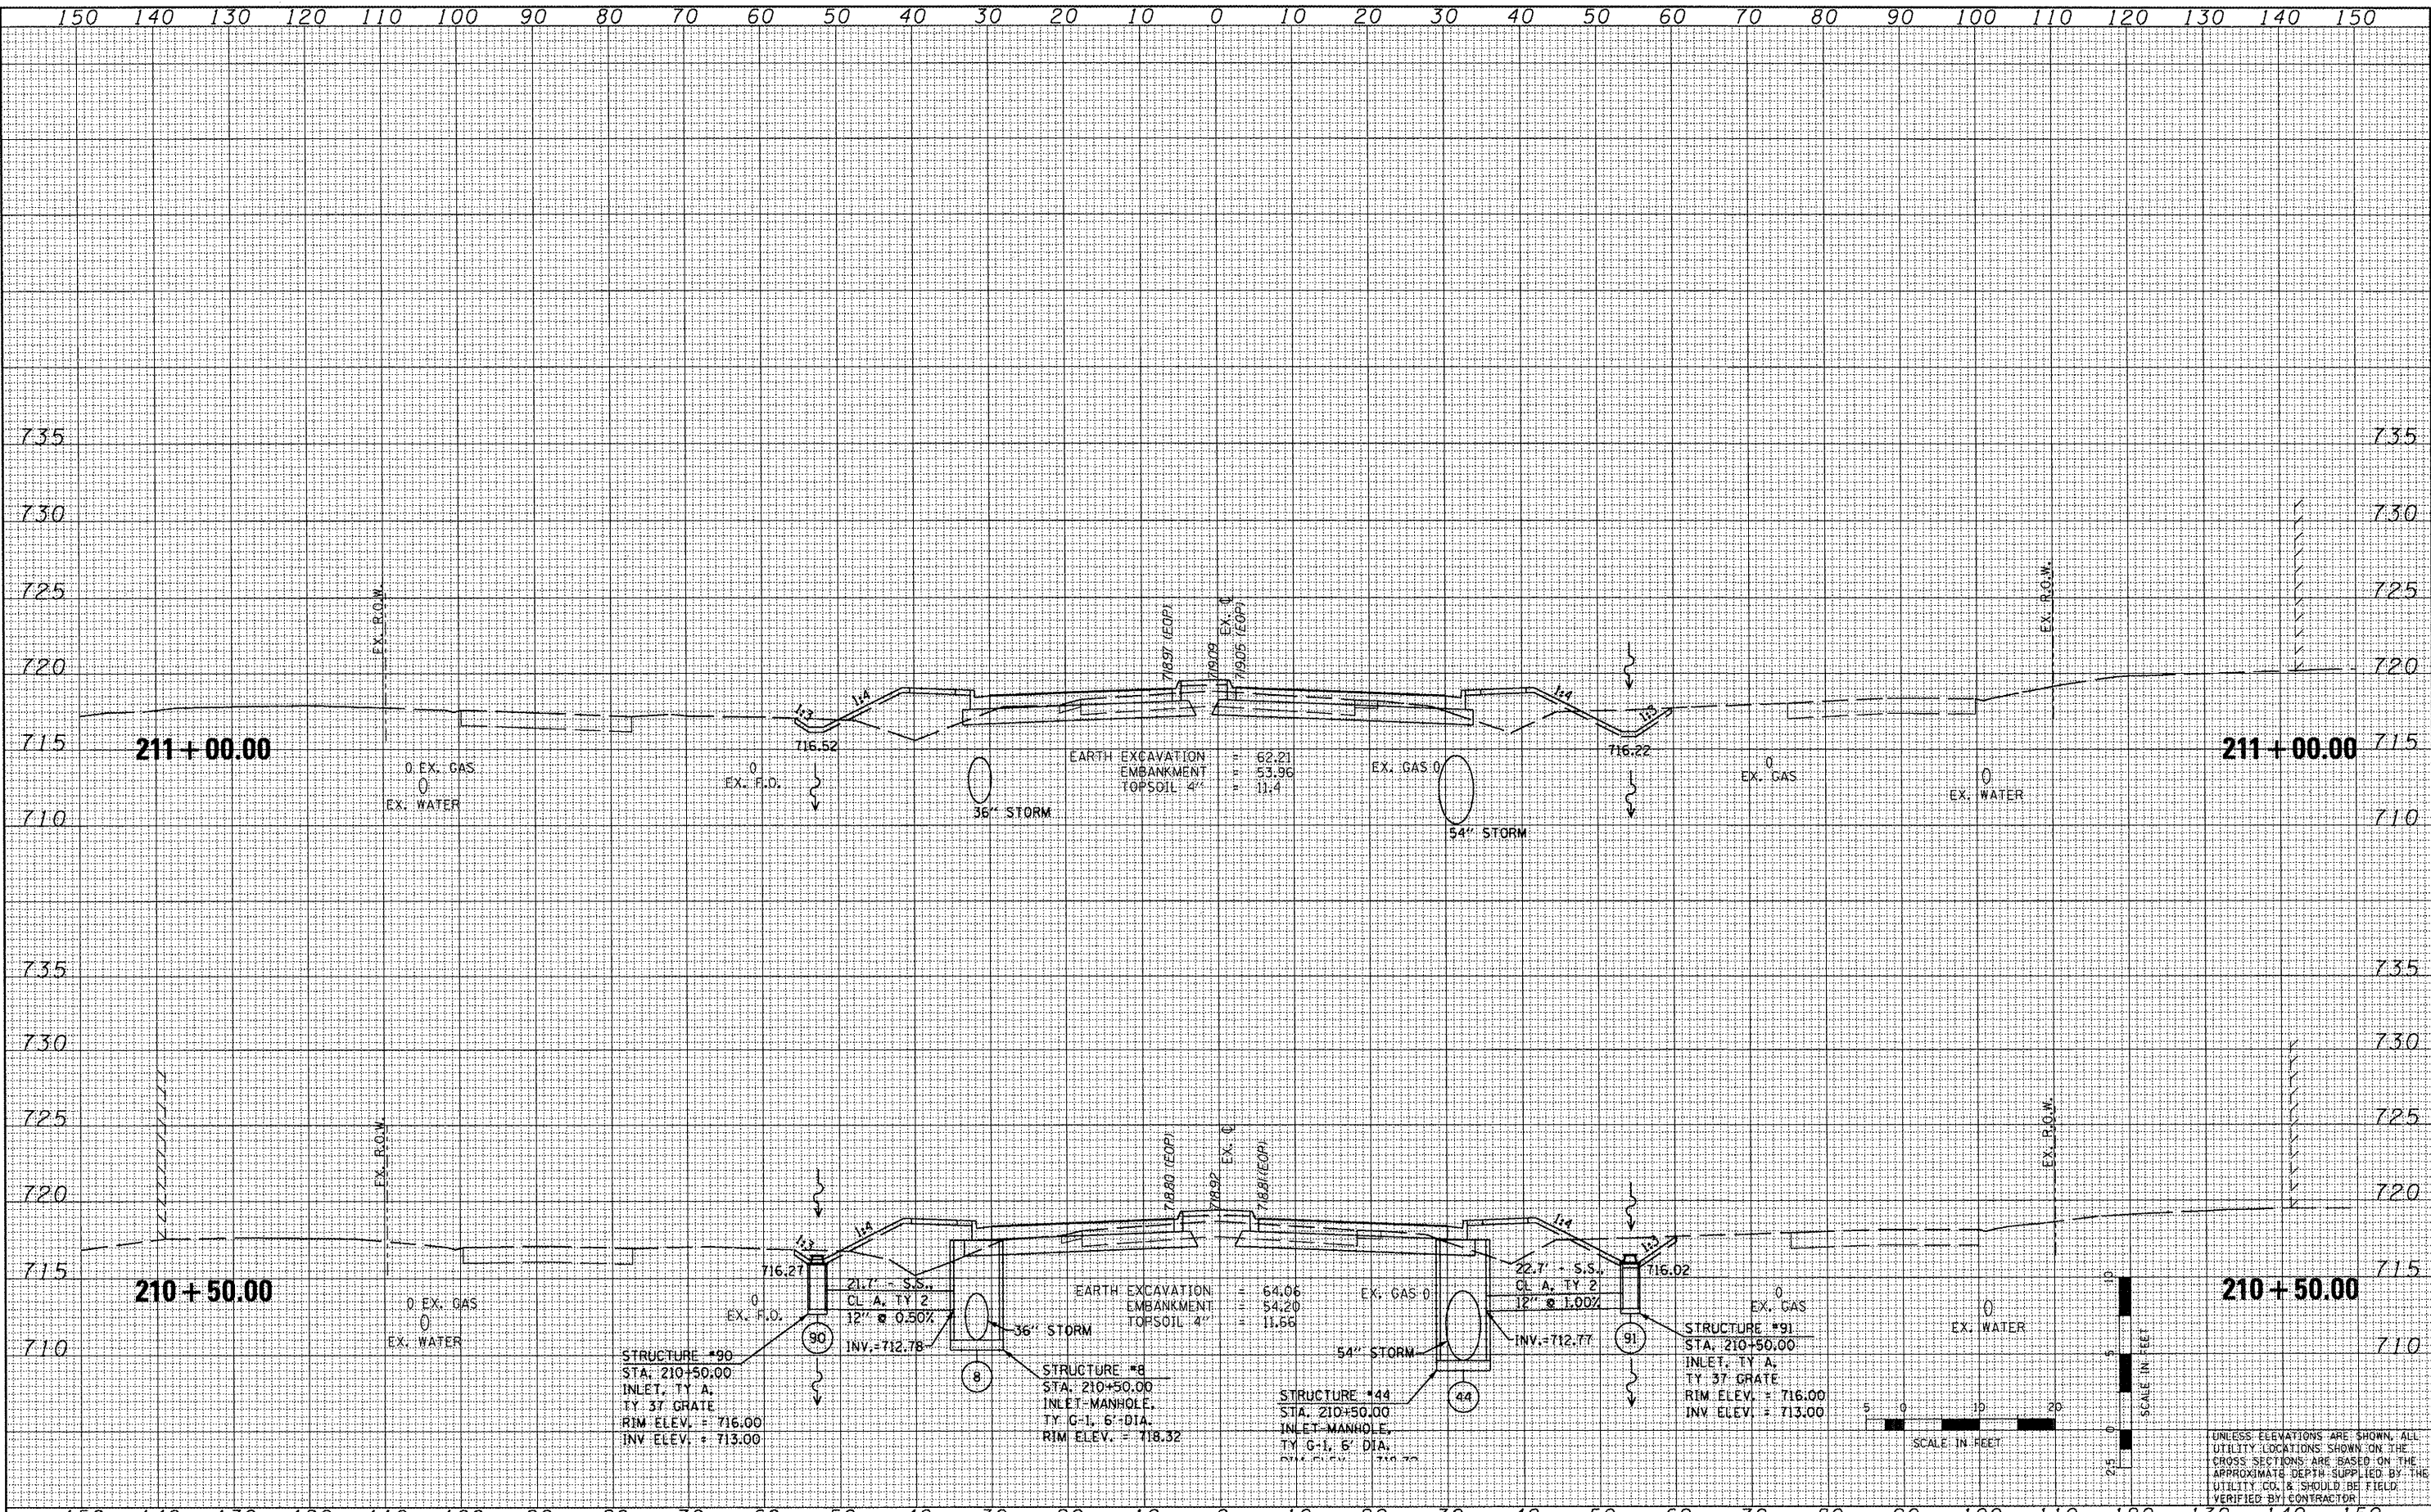

UNLESS ELEVATIONS ARE SHOWN, ALL UTILITY LOCATIONS SHOWN ON THE CROSS SECTIONS ARE BASED ON THE APPROXIMATE DEPTH SUPPLIED BY THE UTILITY CO. & SHOULD BE FIELD VERIFIED BY CONTRACTOR

FILE NAME - \\proj\projects\200803566\dgn\gpk\X5-IL-RT8-sheets\dgn
 USER NAME - IDOT
 DESIGNED -
 DRAWN -
 CHECKED -
 DATE - 10-21-11

DESIGNED -
 DRAWN -
 CHECKED -
 DATE - 10-21-11

REVISED -
 REVISED -
 REVISED -
 REVISED -

**STATE OF ILLINOIS
 DEPARTMENT OF TRANSPORTATION**

**FAP 399 (IL RTE. 8)
 CROSS SECTIONS**

SCALE: SHEET NO. OF SHEETS STA. 210+50.00 TO STA. 211+00.00

F.A.P. RTE.	SECTION	COUNTY	TOTAL SHEETS	SHEET NO.
399	36 R-7	TAZEWELL	390	314
CONTRACT NO. 68370				
ILLINOIS FED. AID PROJECT				