


DATE	
BY	
FINAL SURVEY	
PLOTTED	
NOTE BOOK	
AREAS CHECKED	
NO.	

DATE	
BY	
ORIGINAL SURVEY	
PLOTTED	
NOTE BOOK	
AREAS CHECKED	
NO.	

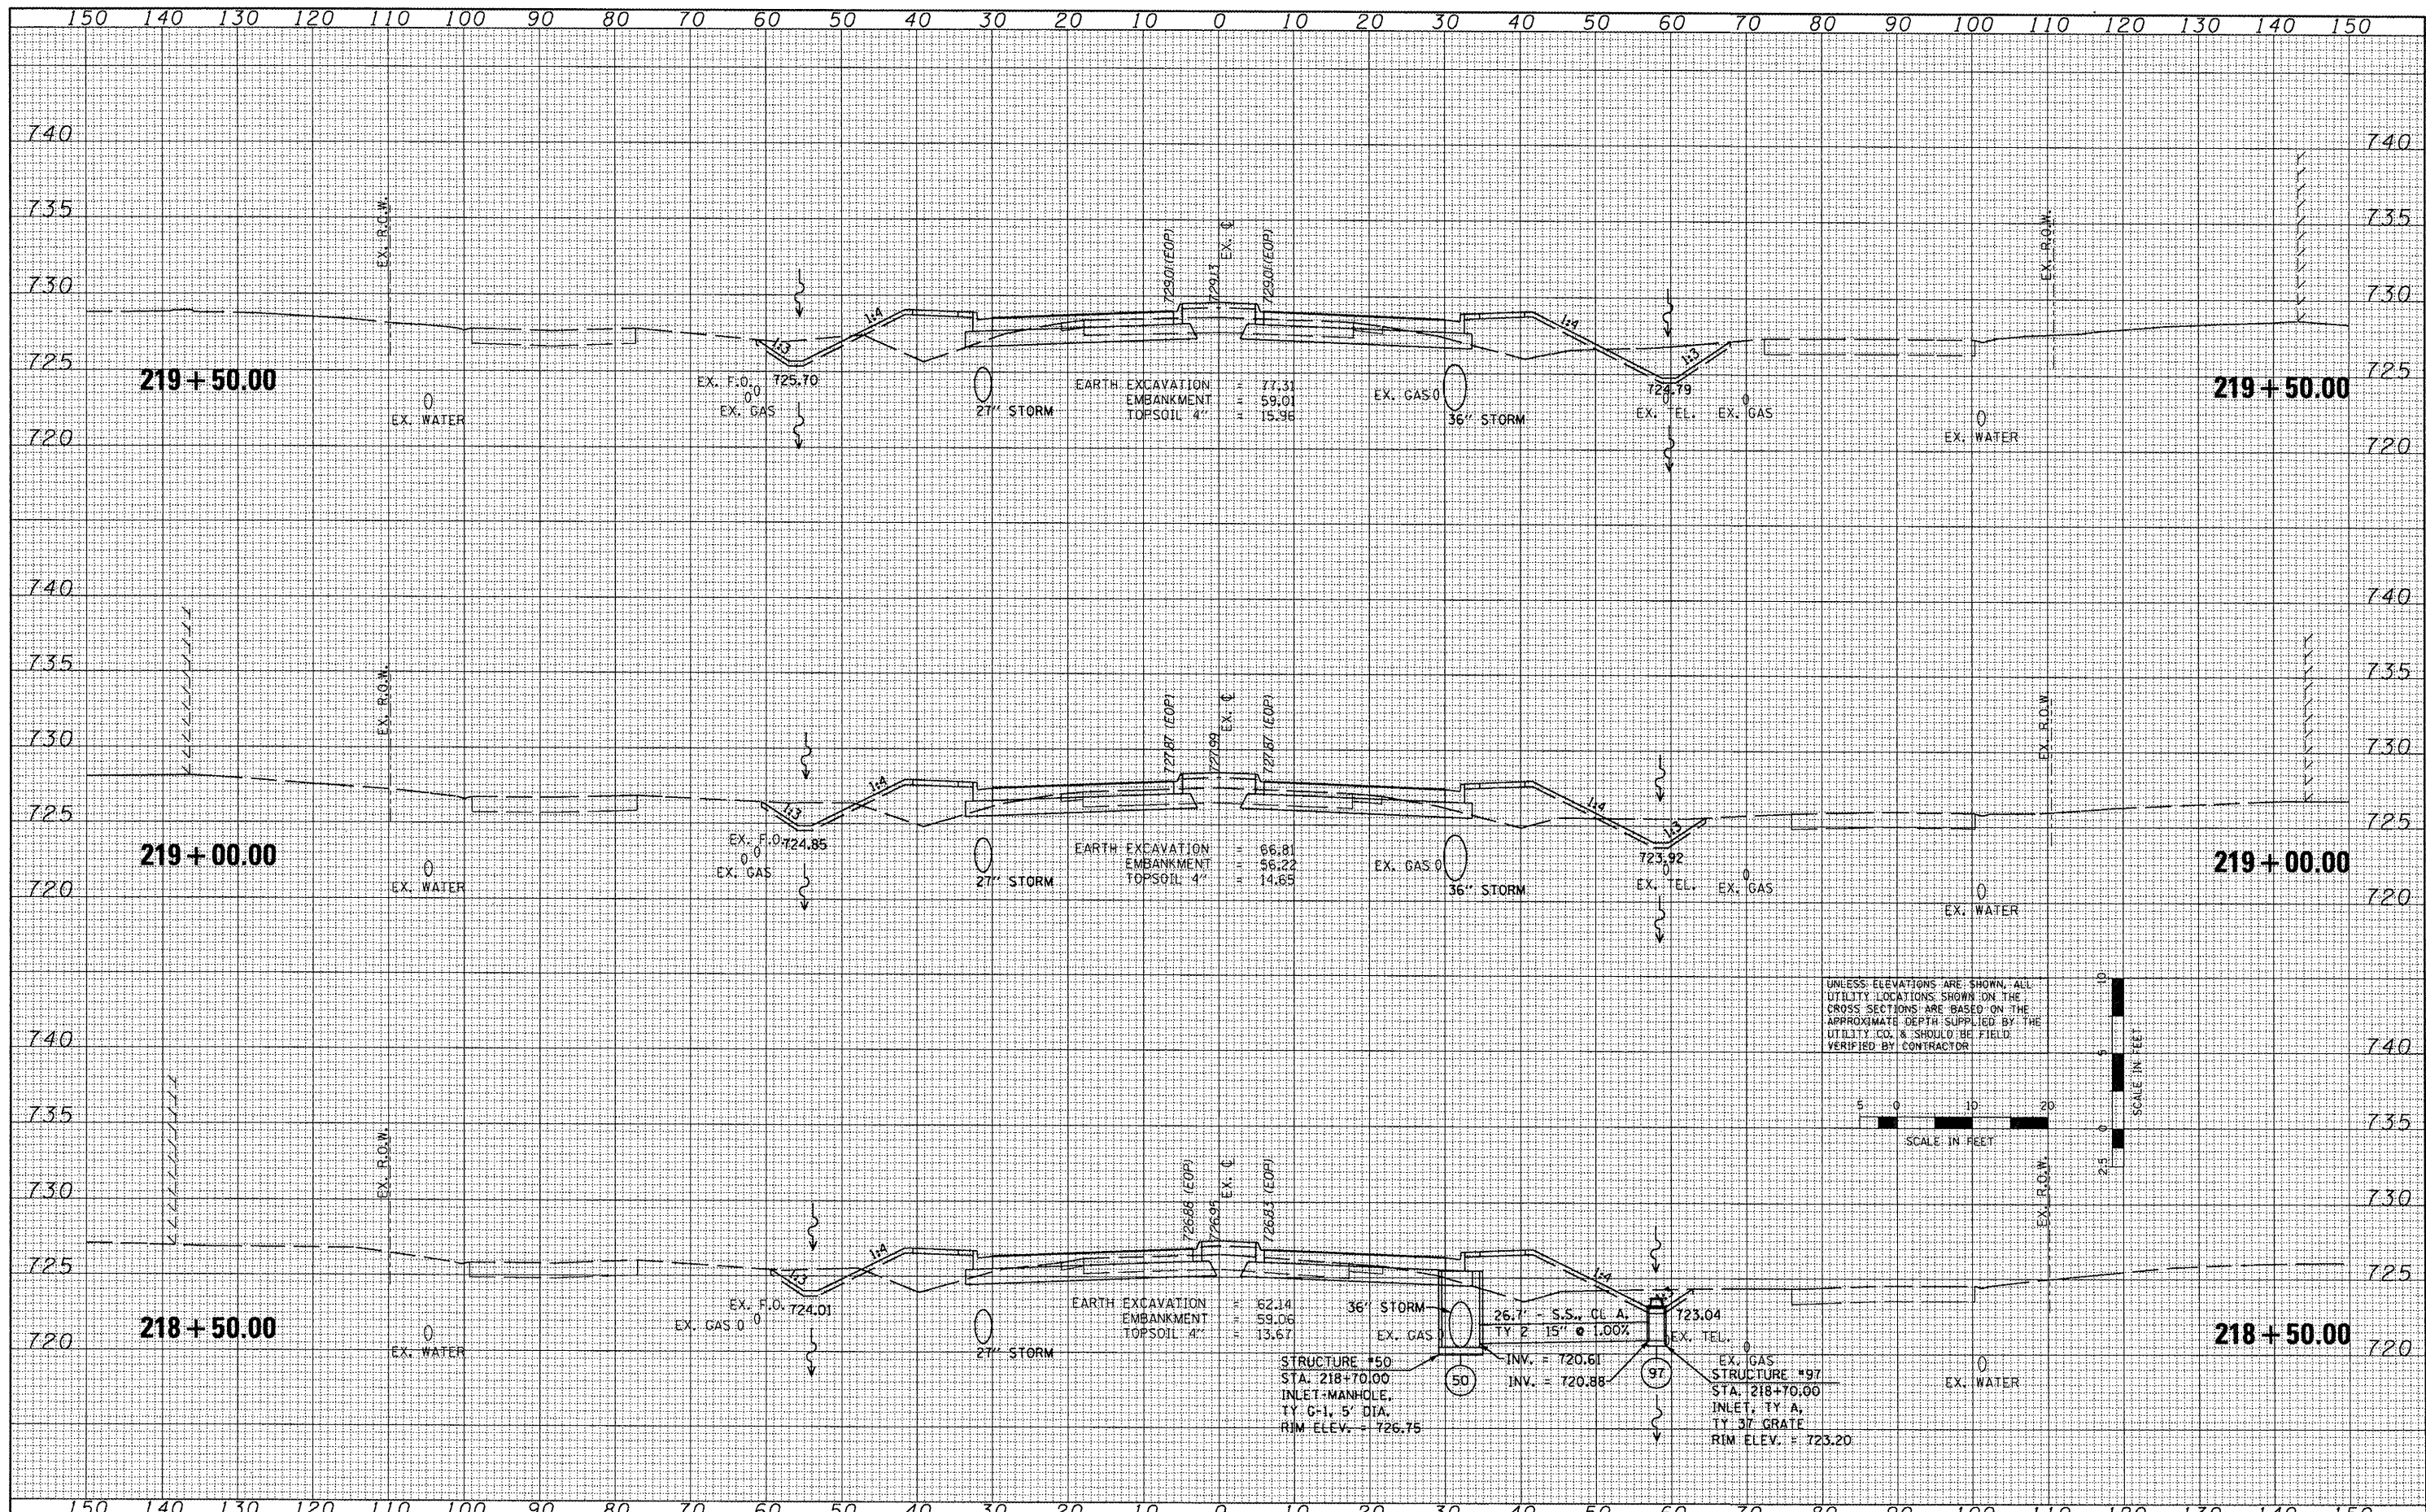

FILE NAME =	USER NAME = IDOT	DESIGNED -	REVISED -
\\s:\proj\cts\200803566\dgn\X5-IL-RT8-sheet.dgn		DRAWN -	REVISED -
PLOT SCALE = 20.7420 / IN.		CHECKED -	REVISED -
PLOT DATE = 10/21/2011		DATE = 10-21-11	REVISED -

STATE OF ILLINOIS  
DEPARTMENT OF TRANSPORTATION

FAP 399 (IL RTE. 8)  
CROSS SECTIONS

F.A.P. RTE.	SECTION	COUNTY	TOTAL SHEETS	SHEET NO.
399	36 R-7	TAZEWELL	390	322
			CONTRACT NO. 68370	
ILLINOIS FED. AID PROJECT				

SCALE: SHEET NO. OF SHEETS STA. 218+50.00 TO STA. 219+50.00