


DATE	
BY	
ORIGINAL SURVEY	
SAVED	
PLOTTED	
TEMP. EASEMENT	
NOTE BOOK	
NO.	

DATE	
BY	
ORIGINAL SURVEY	
SAVED	
PLOTTED	
TEMP. EASEMENT	
NOTE BOOK	
NO.	

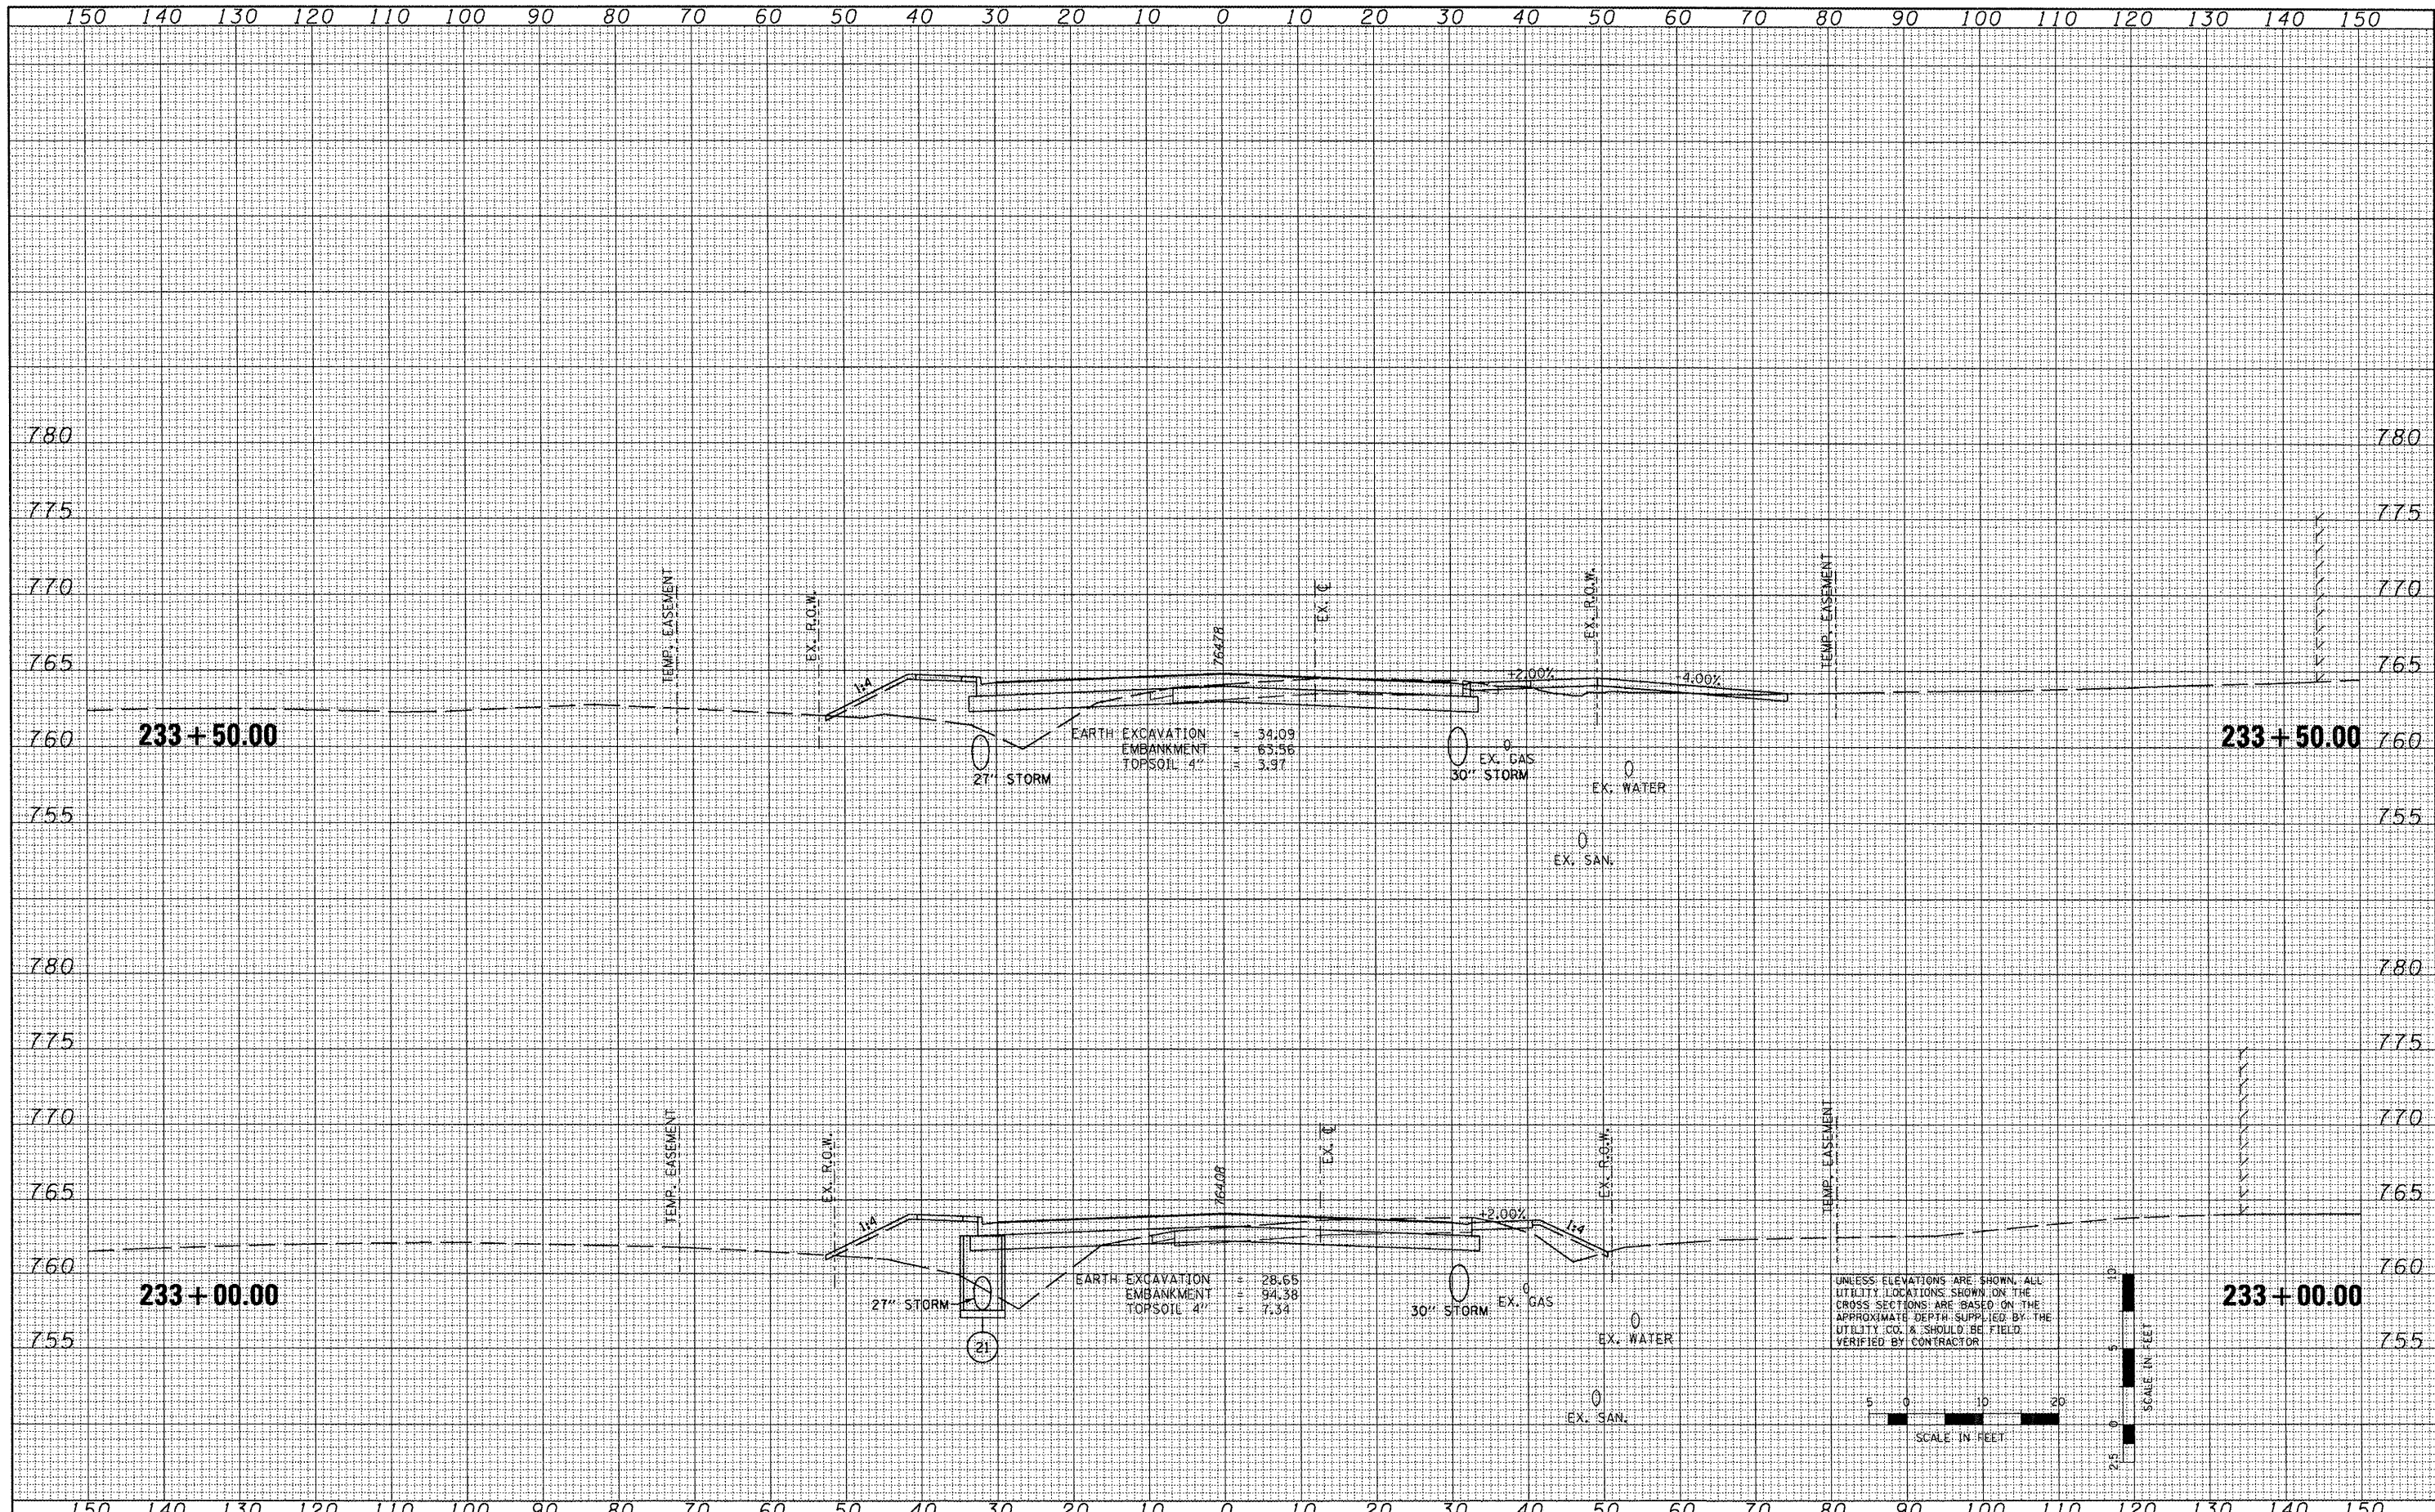

FILE NAME = x:\projects\200803566\dgn\gpk\XS-IL-R78-sheets.dgn

USER NAME = 1001	DESIGNED -	REVISED -
PLOT SCALE = 20.7420 / IN.	DRAWN -	REVISED -
PLOT DATE = 10/21/2011	CHECKED -	REVISED -
	DATE = 10-21-11	REVISED -

**STATE OF ILLINOIS
DEPARTMENT OF TRANSPORTATION**

**FAP 399 (IL. RTE. 8)
CROSS SECTIONS**

SCALE: SHEET NO. OF SHEETS STA. 233+00.00 TO STA. 233+50.00

F.A.P. RTE. 399	SECTION 36 R-7	COUNTY TAZEWELL	TOTAL SHEETS 390	SHEET NO. 338
			CONTRACT NO. 68370	
ILLINOIS FED. AID PROJECT				