



DATE	
BY	
ORIGINAL SURVEY	
SURVEY PLOTTED	
NOTE BOOK	
AREAS CHECKED	
NO.	

DATE	
BY	
ORIGINAL SURVEY	
SURVEY PLOTTED	
NOTE BOOK	
AREAS CHECKED	
NO.	

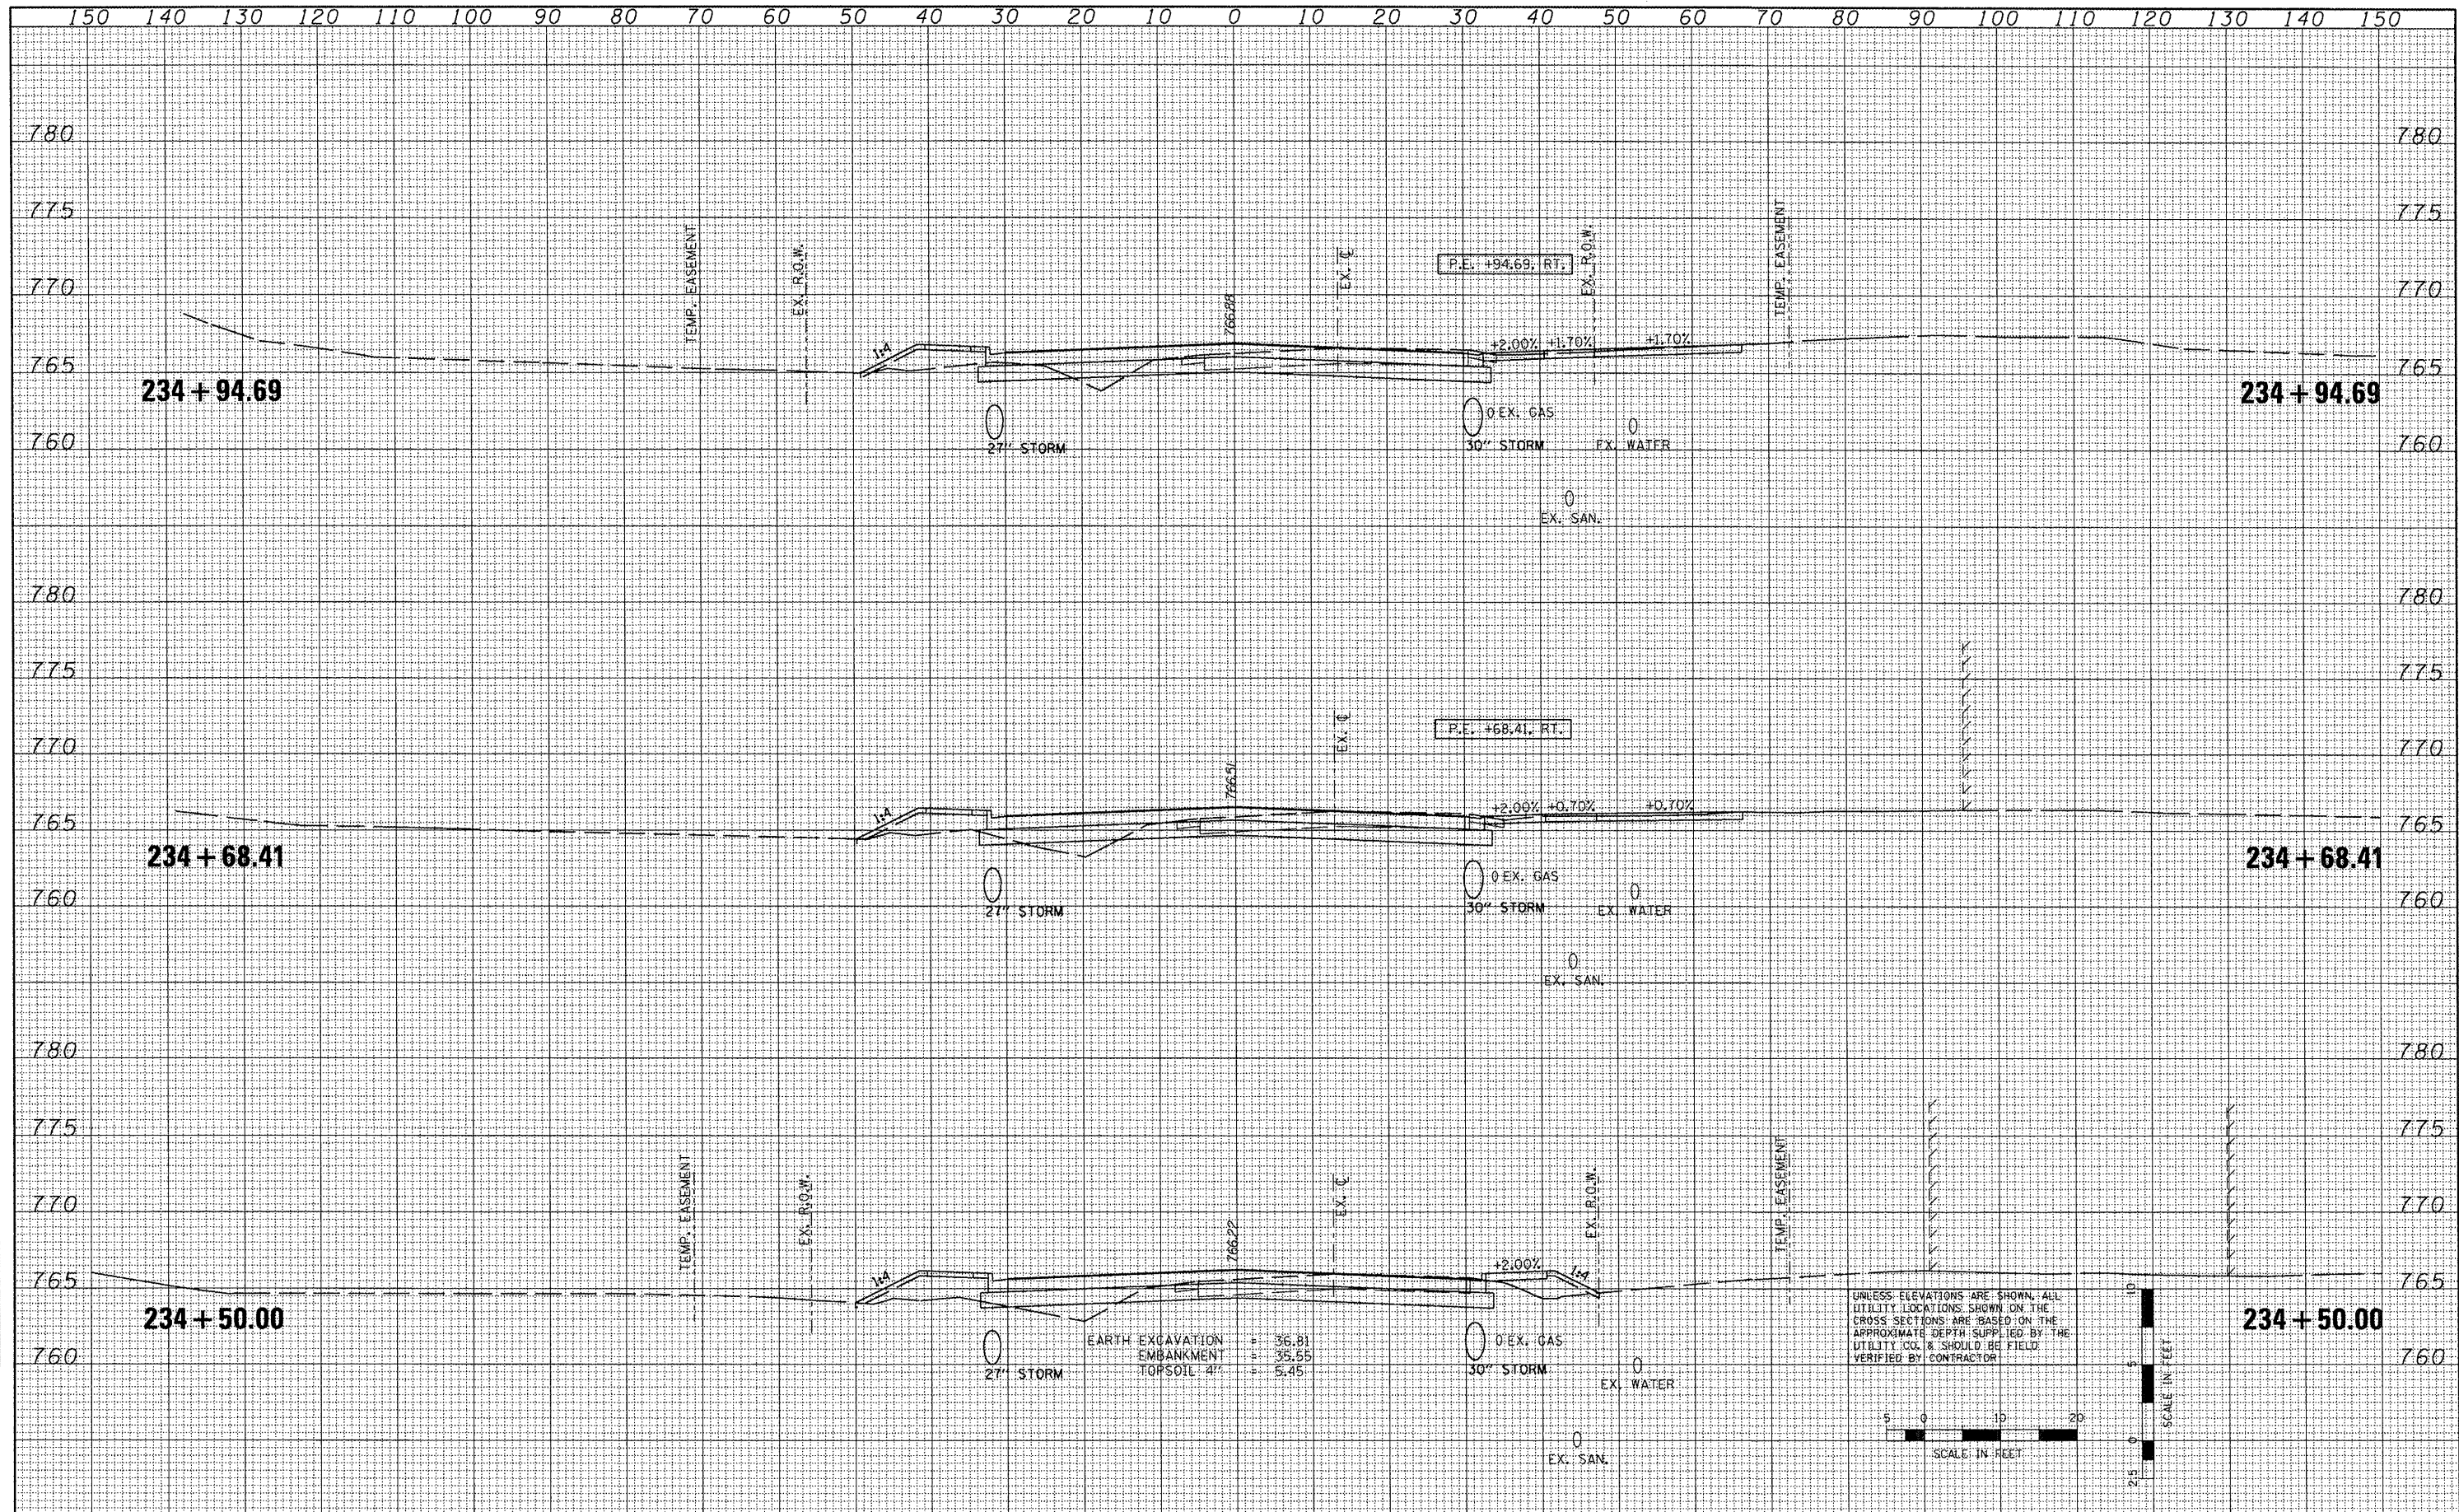

UNLESS ELEVATIONS ARE SHOWN, ALL UTILITY LOCATIONS SHOWN ON THE CROSS SECTIONS ARE BASED ON THE APPROXIMATE DEPTH SUPPLIED BY THE UTILITY CO. & SHOULD BE FIELD VERIFIED BY CONTRACTOR

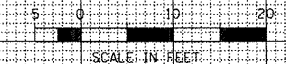

FILE NAME x:\projects\200803566\dgn\gpk\XS-IL-RT8-sheets.dgn	USER NAME = 1001	DESIGNED -	REVISD -	STATE OF ILLINOIS DEPARTMENT OF TRANSPORTATION	FAP 399 (IL RTE. 8) CROSS SECTIONS	F.A.P. RTE. 399	SECTION 36 R-7	COUNTY TAZEWELL	TOTAL SHEETS 390	SHEET NO. 340
PLOT SCALE = 20.7420' / IN.	DRAWN -	REVISD -	SHEET NO. OF SHEETS			STA. 234+50.00 TO STA. 234+94.69	CONTRACT NO. 68370			
PLOT DATE = 10/21/2011	CHECKED -	REVISD -				ILLINOIS FED. AID PROJECT				
DATE = 10-21-11	REVISD -	REVISD -								